


FINAL SURVEY SURVEYED BY DATE
 PLOTTED TEMPLATE
 NOTE BOOK NO. AREAS CHECKED

ORIGINAL SURVEY SURVEYED BY DATE
 PLOTTED TEMPLATE
 NOTE BOOK NO. AREAS CHECKED

BOWMAN, BARRETT & ASSOCIATES INC.
 CONSULTING ENGINEERS
 Chicago, Illinois
 312.228.0100
 www.bbandainc.com

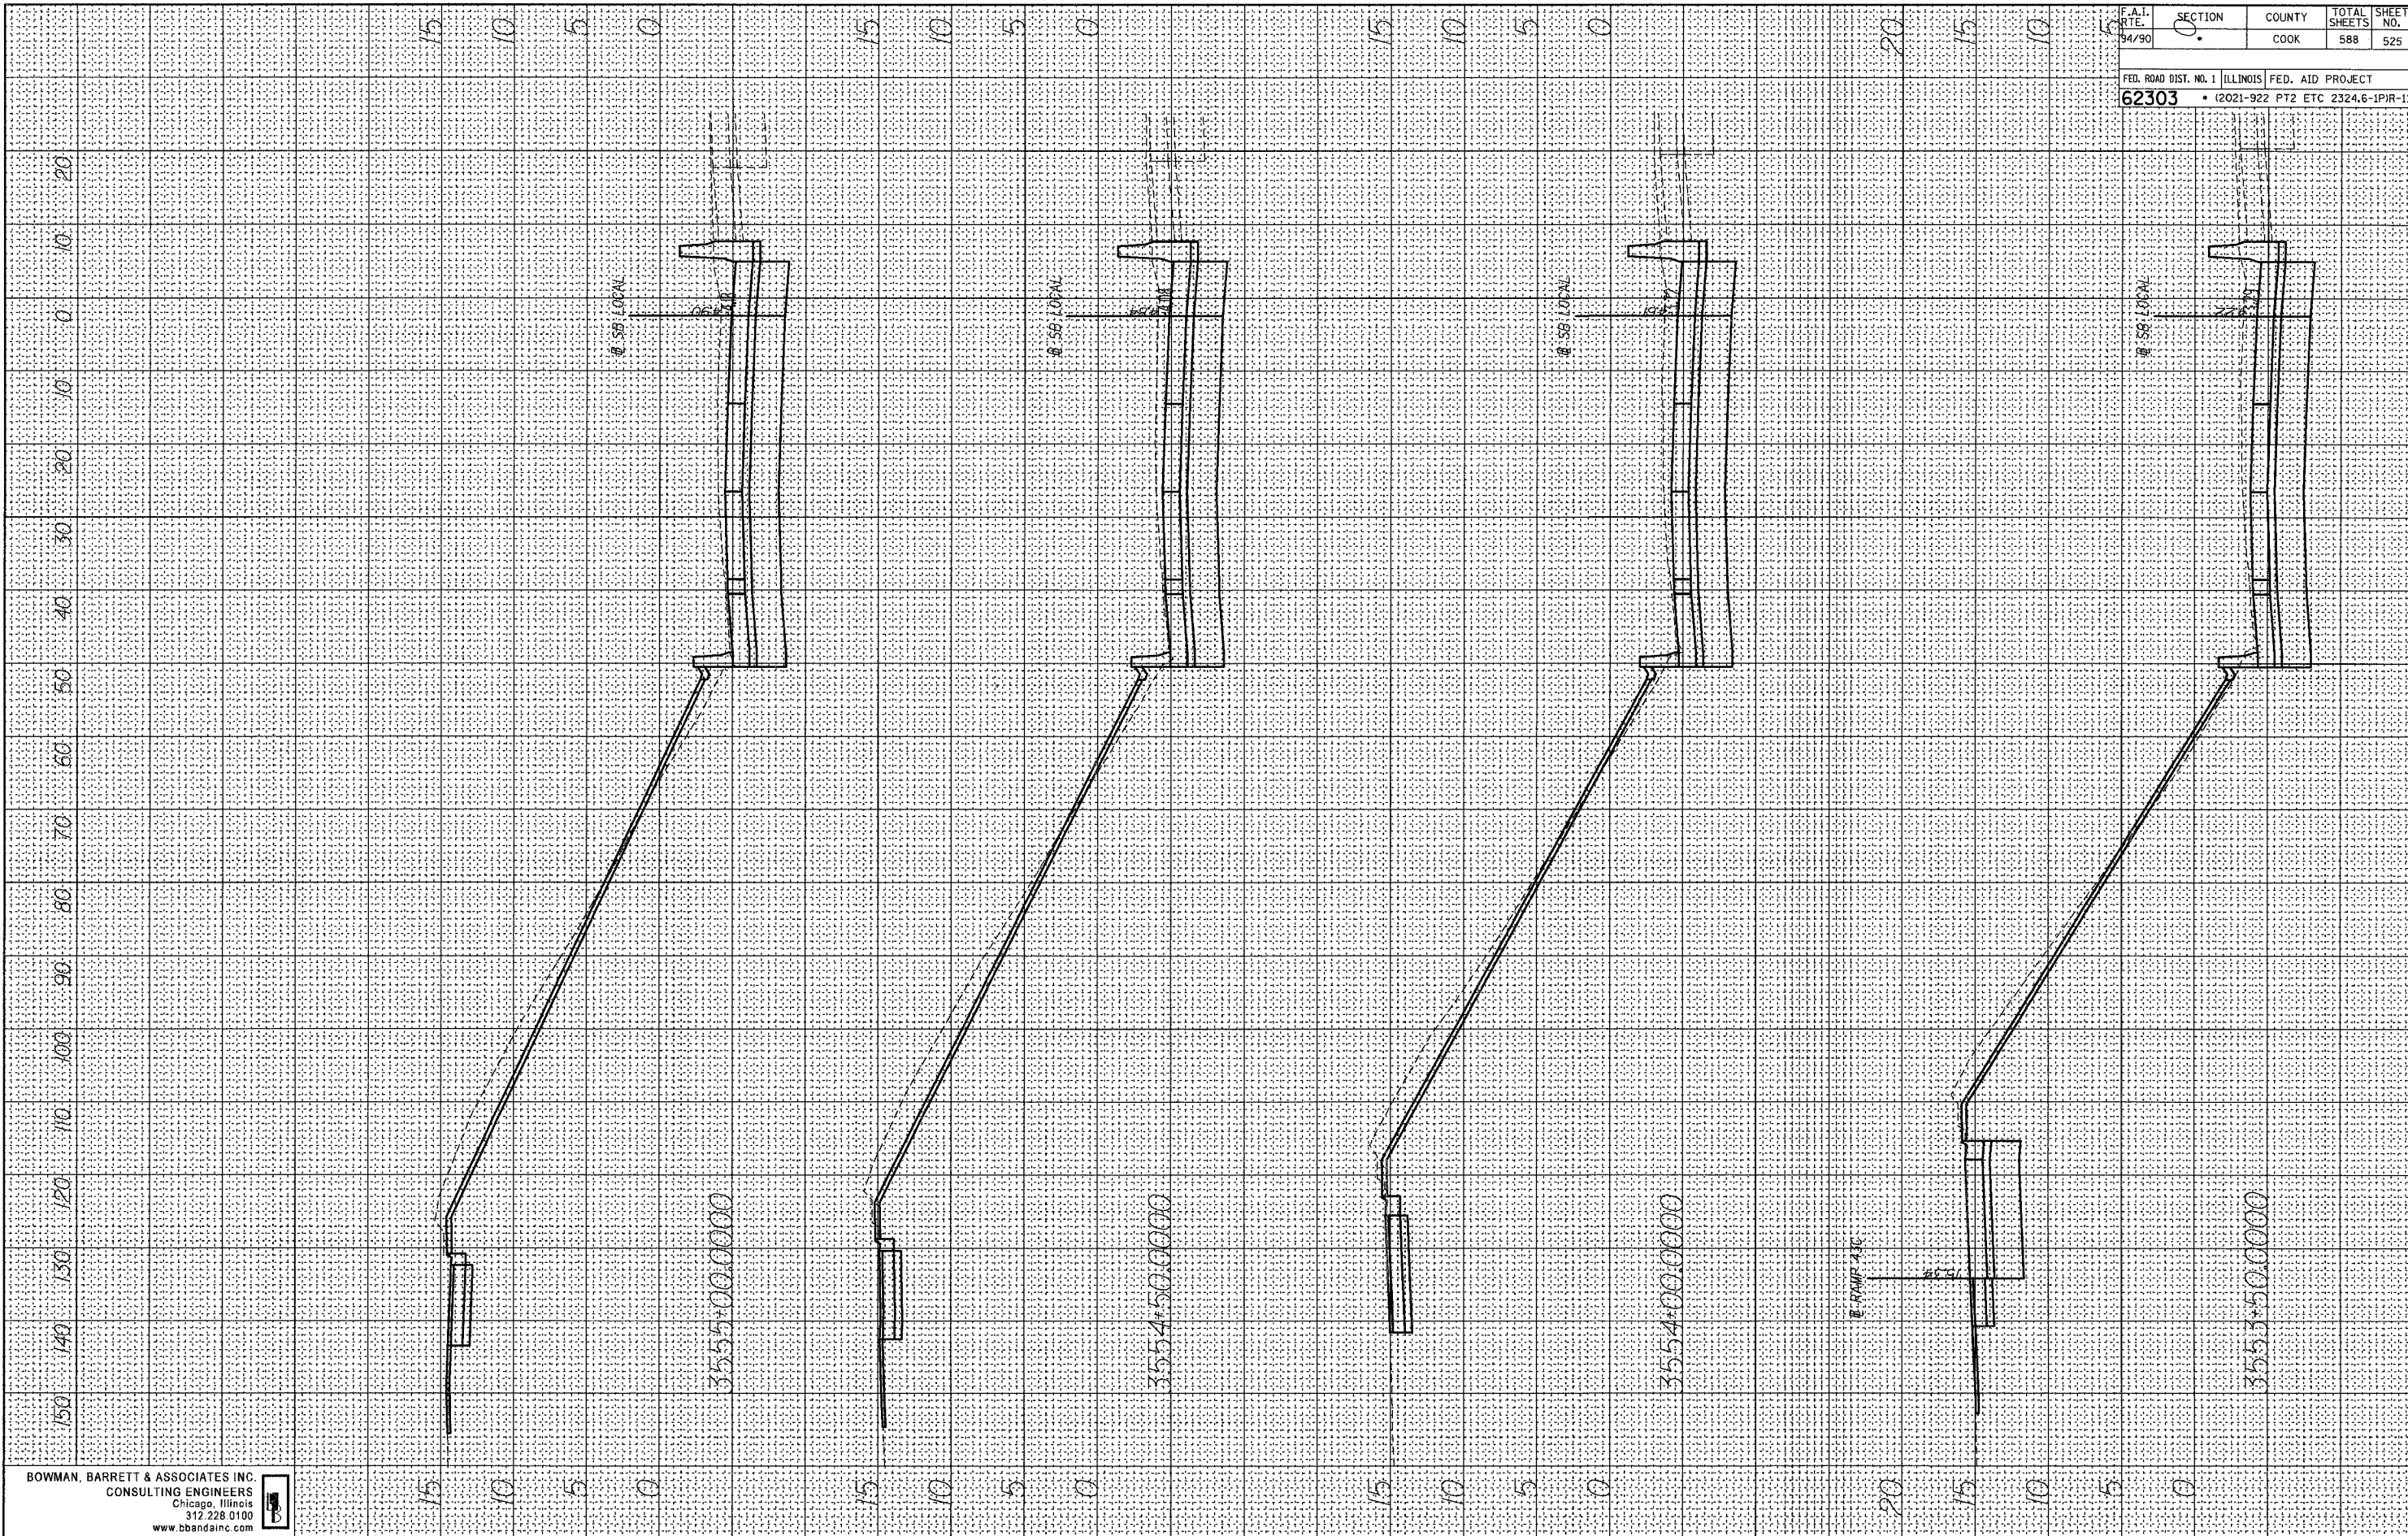

F.A.I. RTE. 94/90	SECTION 0	COUNTY COOK	TOTAL SHEETS 588	SHEET NO. 525
FED. ROAD DIST. NO. 1		ILLINOIS	FED. AID PROJECT	
62303		• (2021-922 PT2 ETC 2324.6-1PIR-11		

6/8/2006 2:44:08 PM 150 120 110 100 90 80 70 60 50 40 30 20 10 0 10 20 30 40 50 60 70 80 90 100 110 120 130 140 150