


FINAL SURVEY	BY	DATE
SURVEYED		
NOTE BOOK		
TEMPLATE		
AREAS		
CHECKED		
NO.		

ORIGINAL SURVEY	BY	DATE
SURVEYED		
NOTE BOOK		
TEMPLATE		
AREAS		
CHECKED		
NO.		

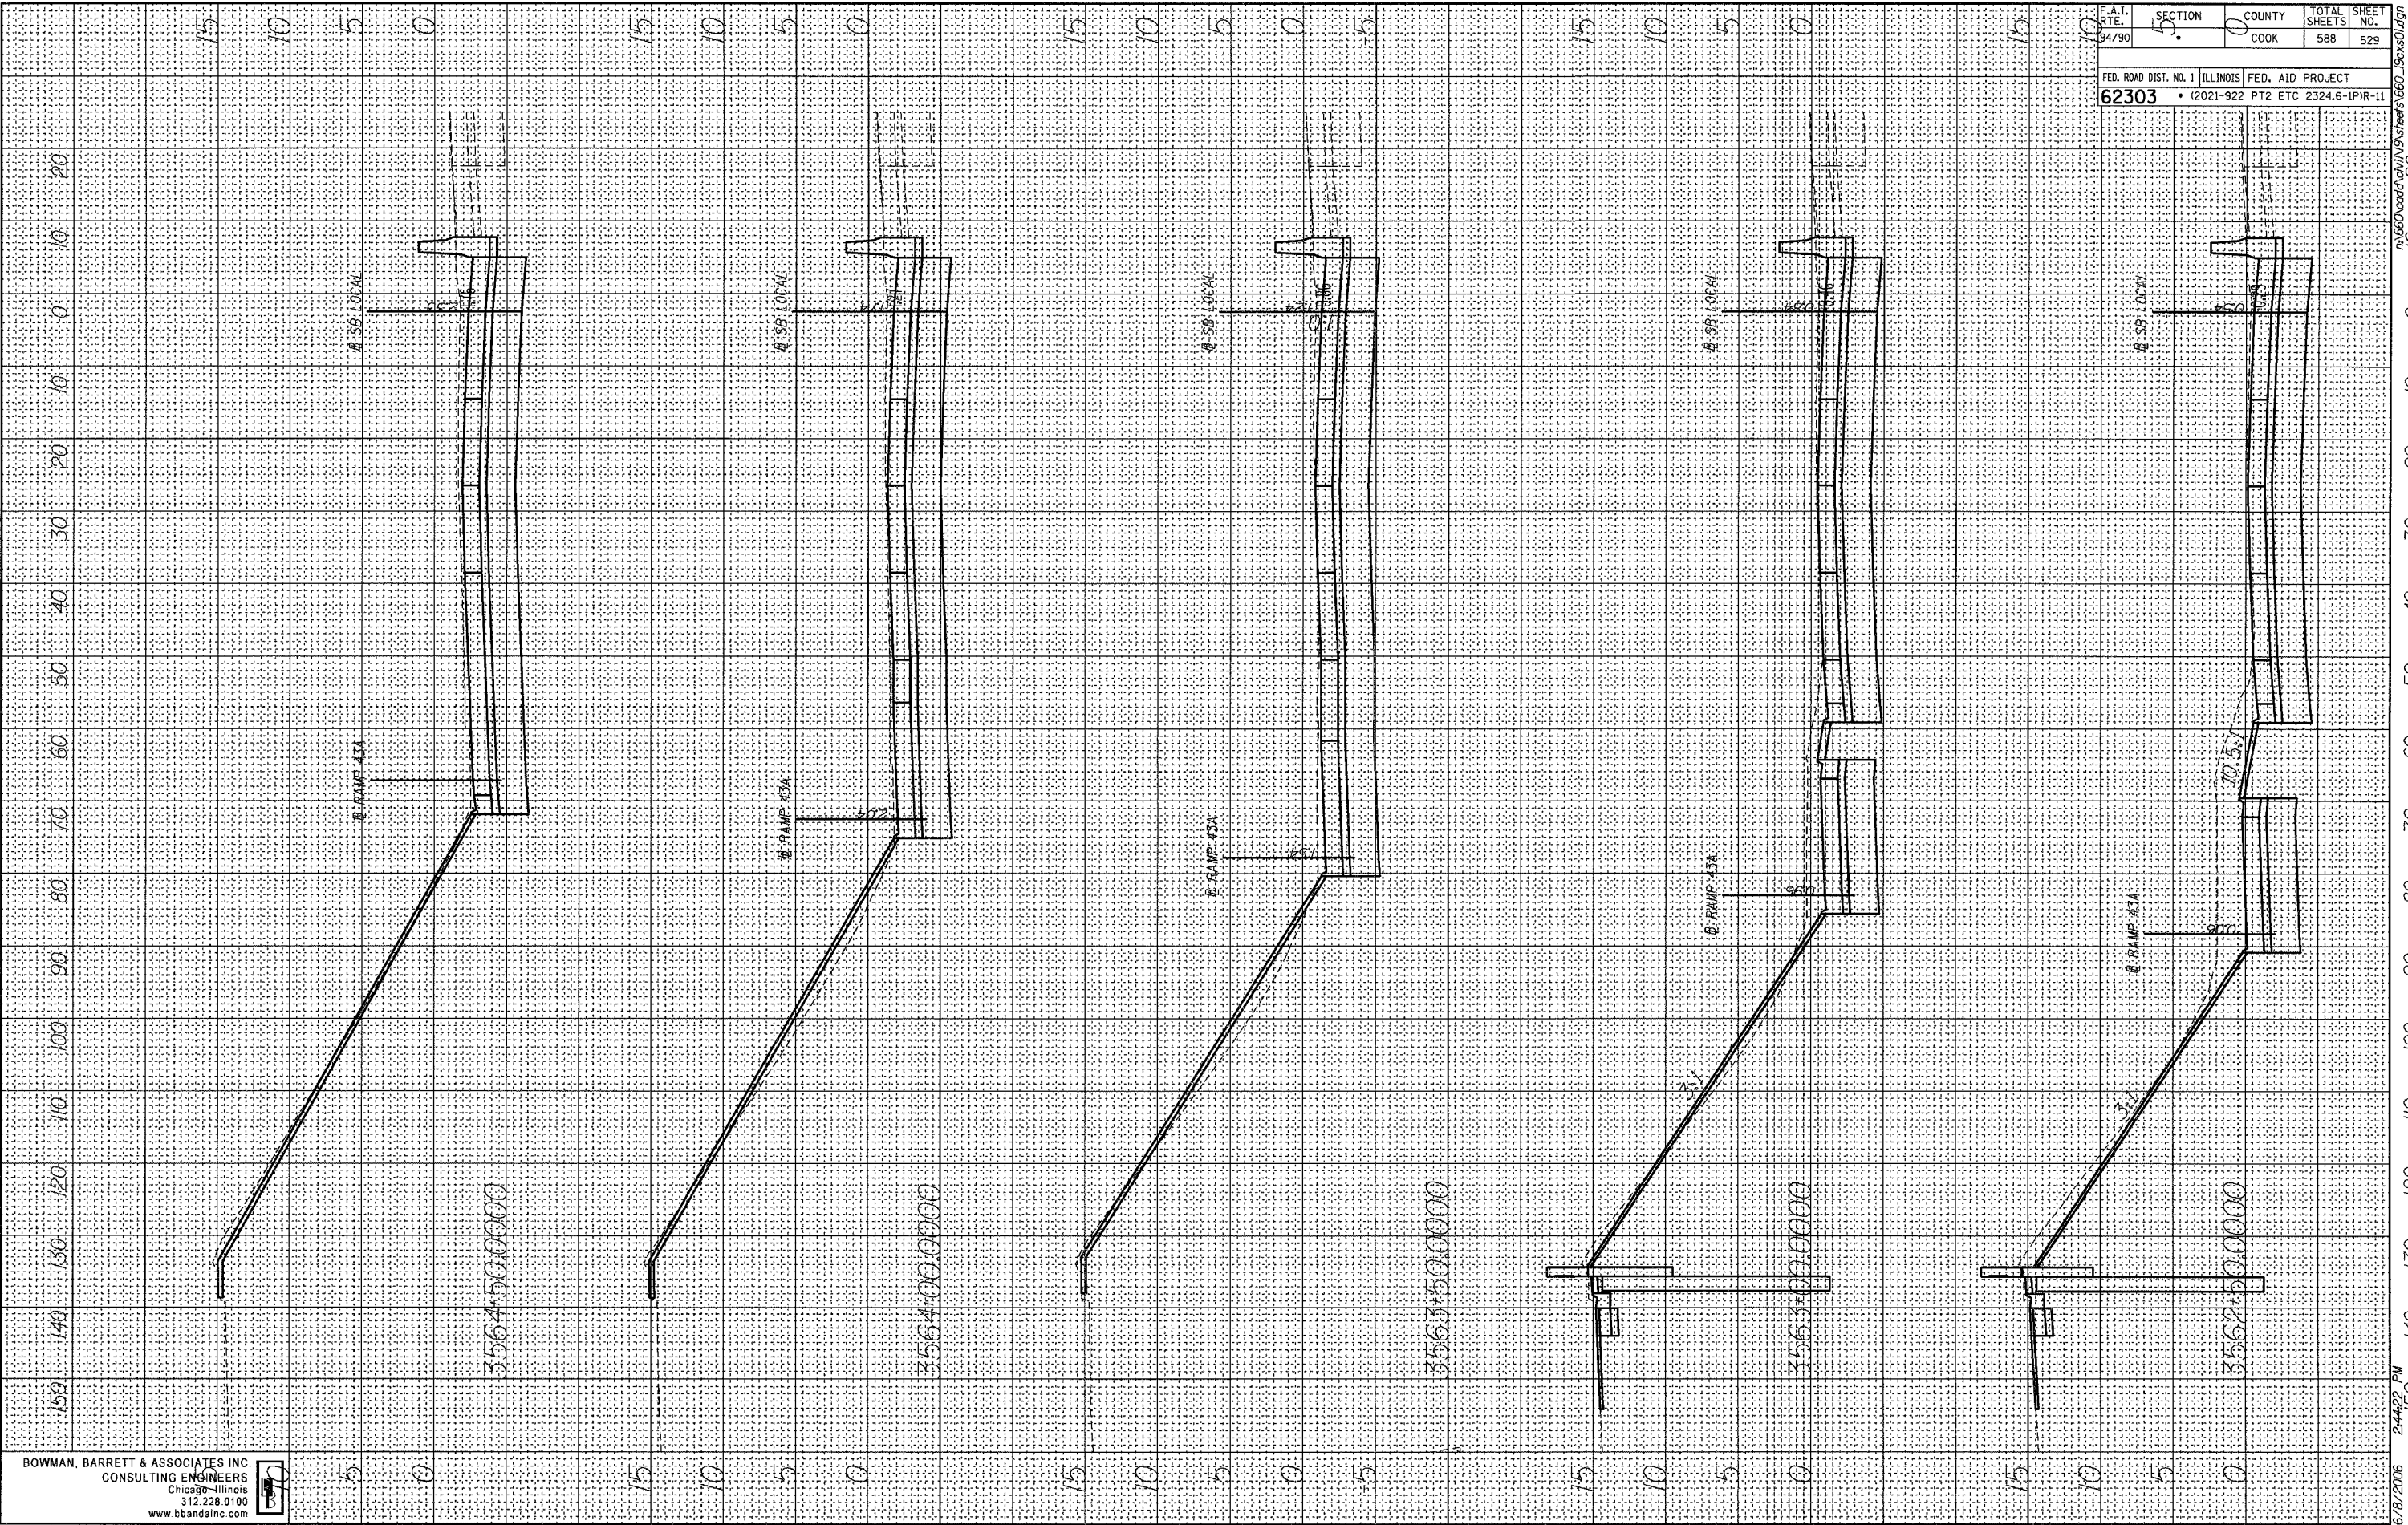

F.A.I. RTE. 94/90	SECTION 5	COUNTY COOK	TOTAL SHEETS 588	SHEET NO. 529
FED. ROAD DIST. NO. 1 ILLINOIS		FED. AID PROJECT		
62303		PT2 ETC 2324.6-1PIR-11		

BOWMAN, BARRETT & ASSOCIATES INC
CONSULTING ENGINEERS
Chicago, Illinois
312.228.0100
www.bbandainc.com

6/27/2006 2:44:22 PM 150 140 130 120 110 100 90 80 70 60 50 40 30 20 10 0