


FINAL SURVEY	SURVEYED	BY	DATE
NOTE BOOK NO.	PLOTTED		
	TEMPLATE		
	AREAS CHECKED		

ORIGINAL SURVEY	SURVEYED	BY	DATE
NOTE BOOK NO.	PLOTTED		
	TEMPLATE		
	AREAS CHECKED		

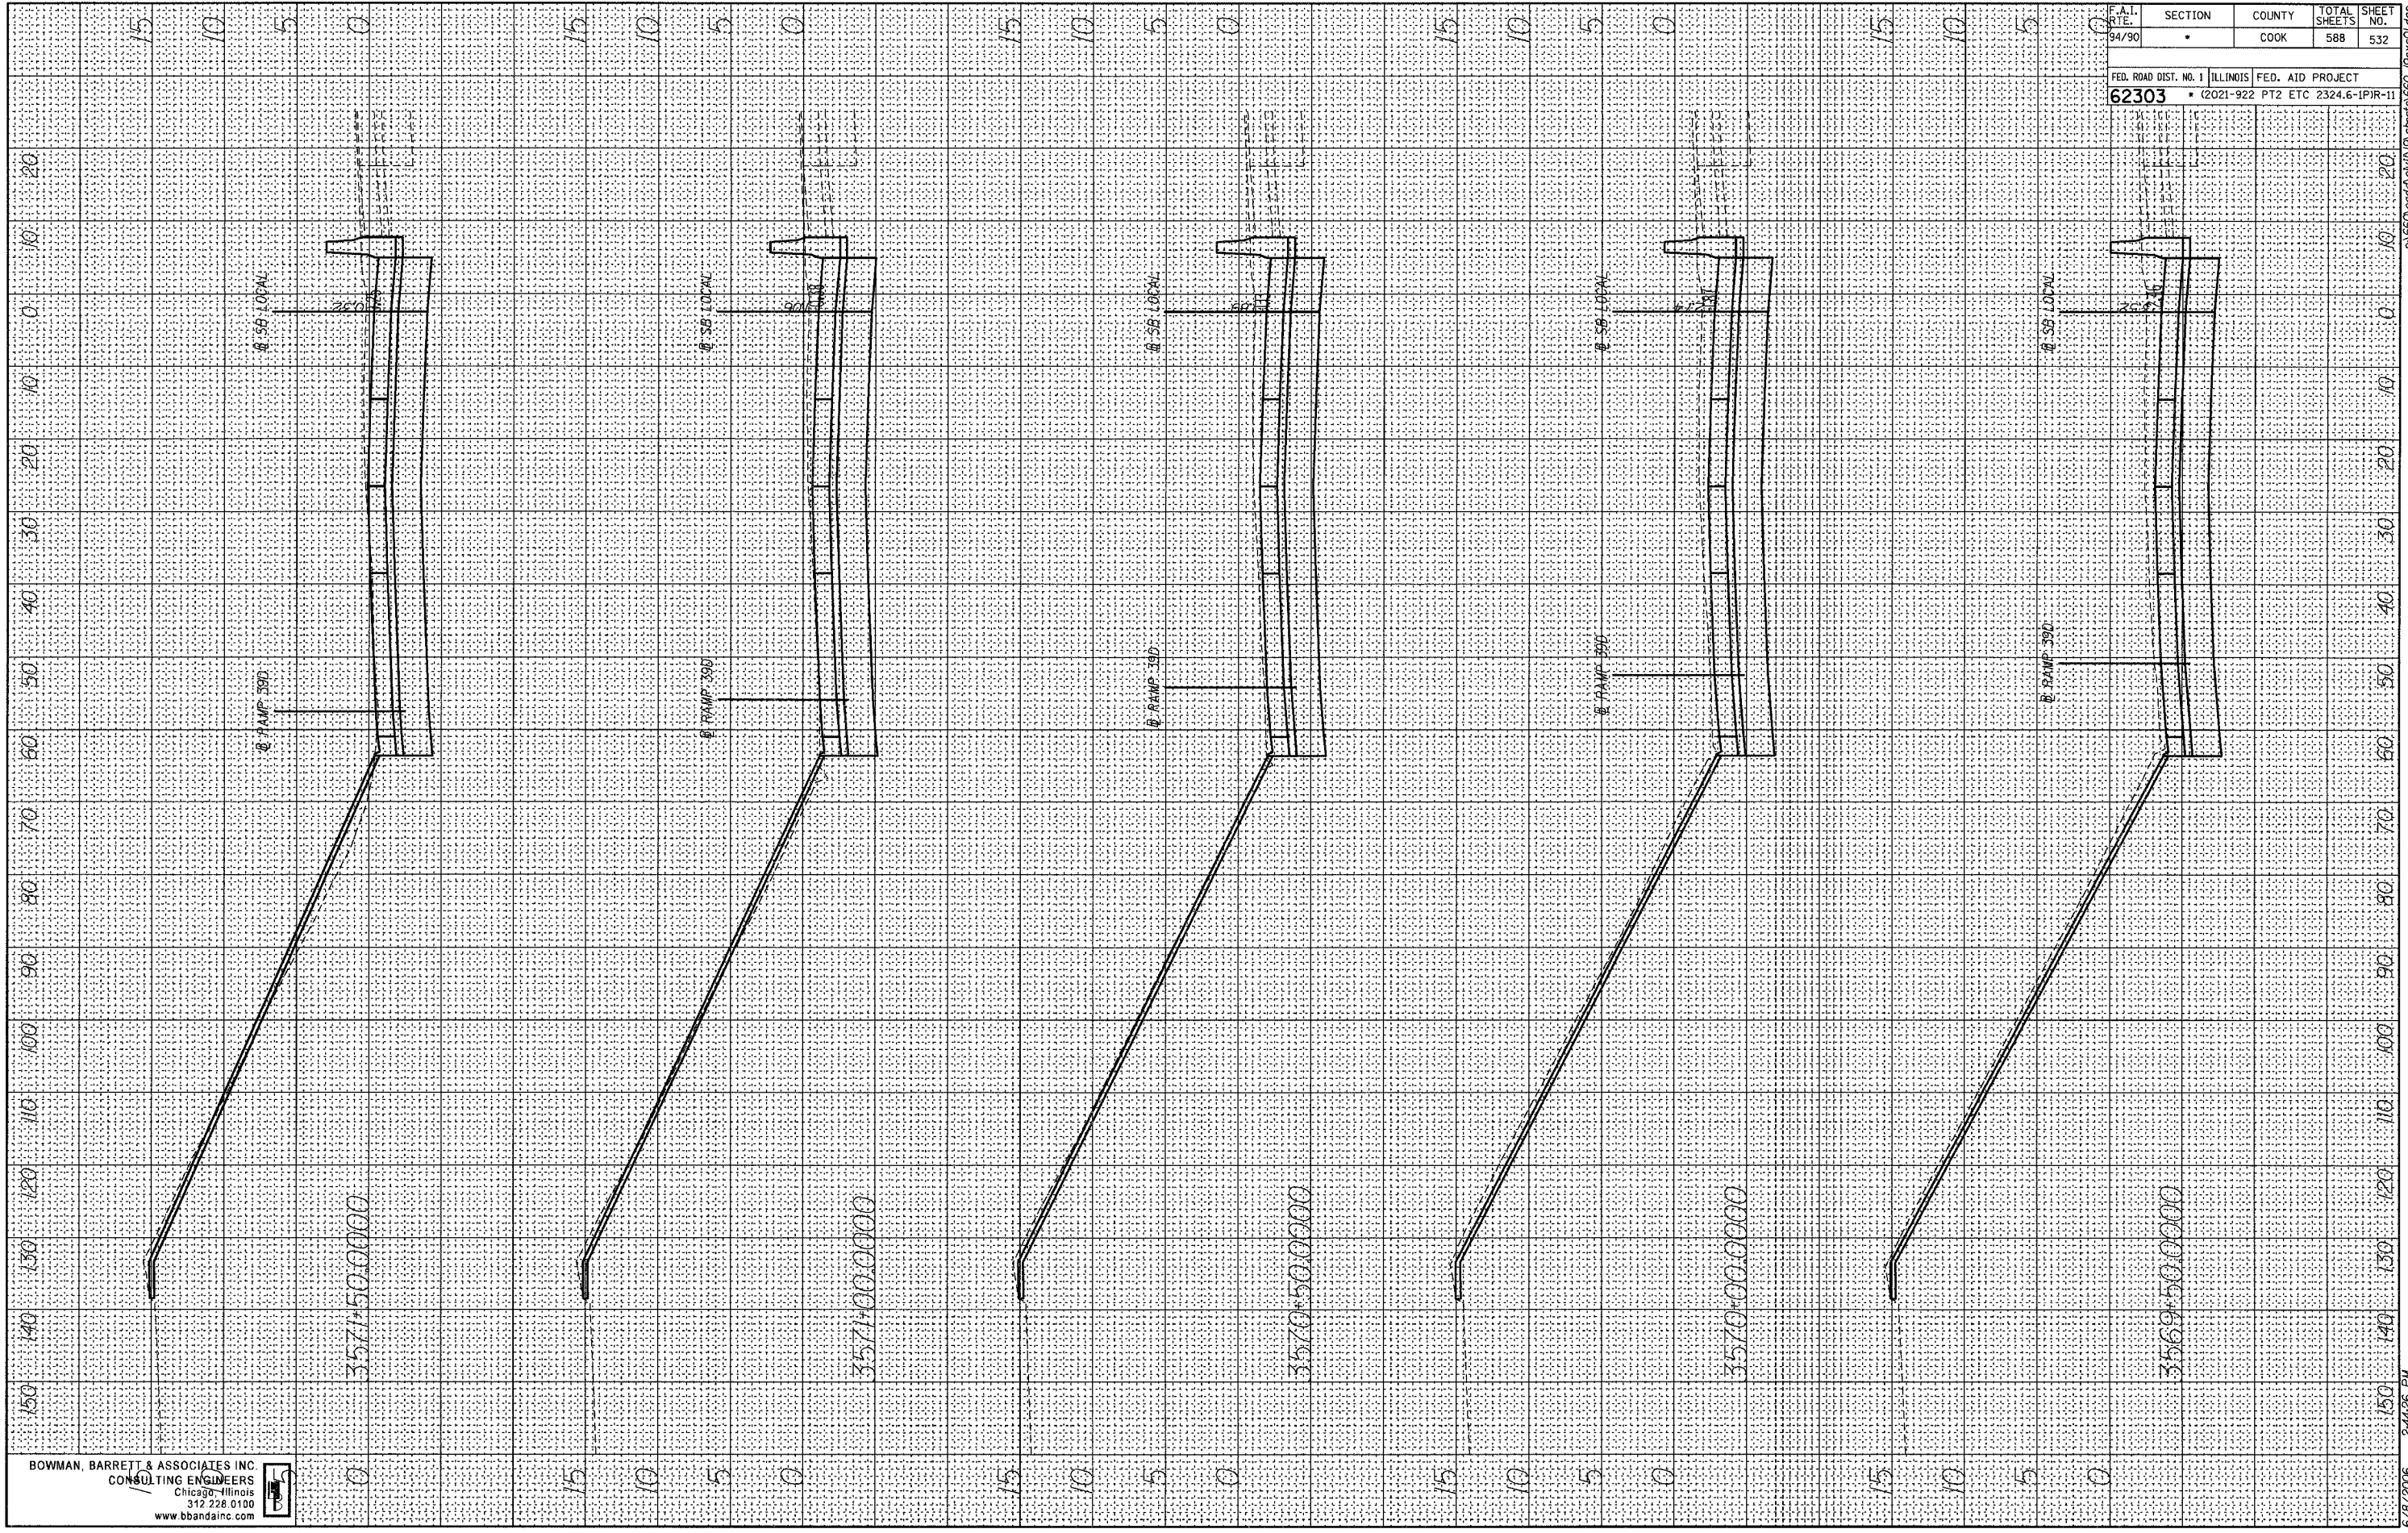

BOWMAN, BARRETT & ASSOCIATES INC.
CONSULTING ENGINEERS
Chicago, Illinois
312.228.0100
www.bbainc.com

F.A.I. RITE	SECTION	COUNTY	TOTAL SHEETS	SHEET NO.
94/90		COOK	588	532
FED. ROAD DIST. NO. 1		ILLINOIS	FED. AID PROJECT	
62303			(2021-922 PT2 ETC 2324.6-IPR-11)	

6/8/2006 2:44:26 PM r:\660\road\cvt\19\chefs\660_09x50.dgn