


ORIGINAL SURVEY SURVEYED BY DATE
 SURVEY PLOTTED
 NOTE BOOK NO.
 DATE
 AREAS CHECKED

ORIGINAL SURVEY SURVEYED BY DATE
 SURVEY PLOTTED
 NOTE BOOK NO.
 DATE
 AREAS CHECKED

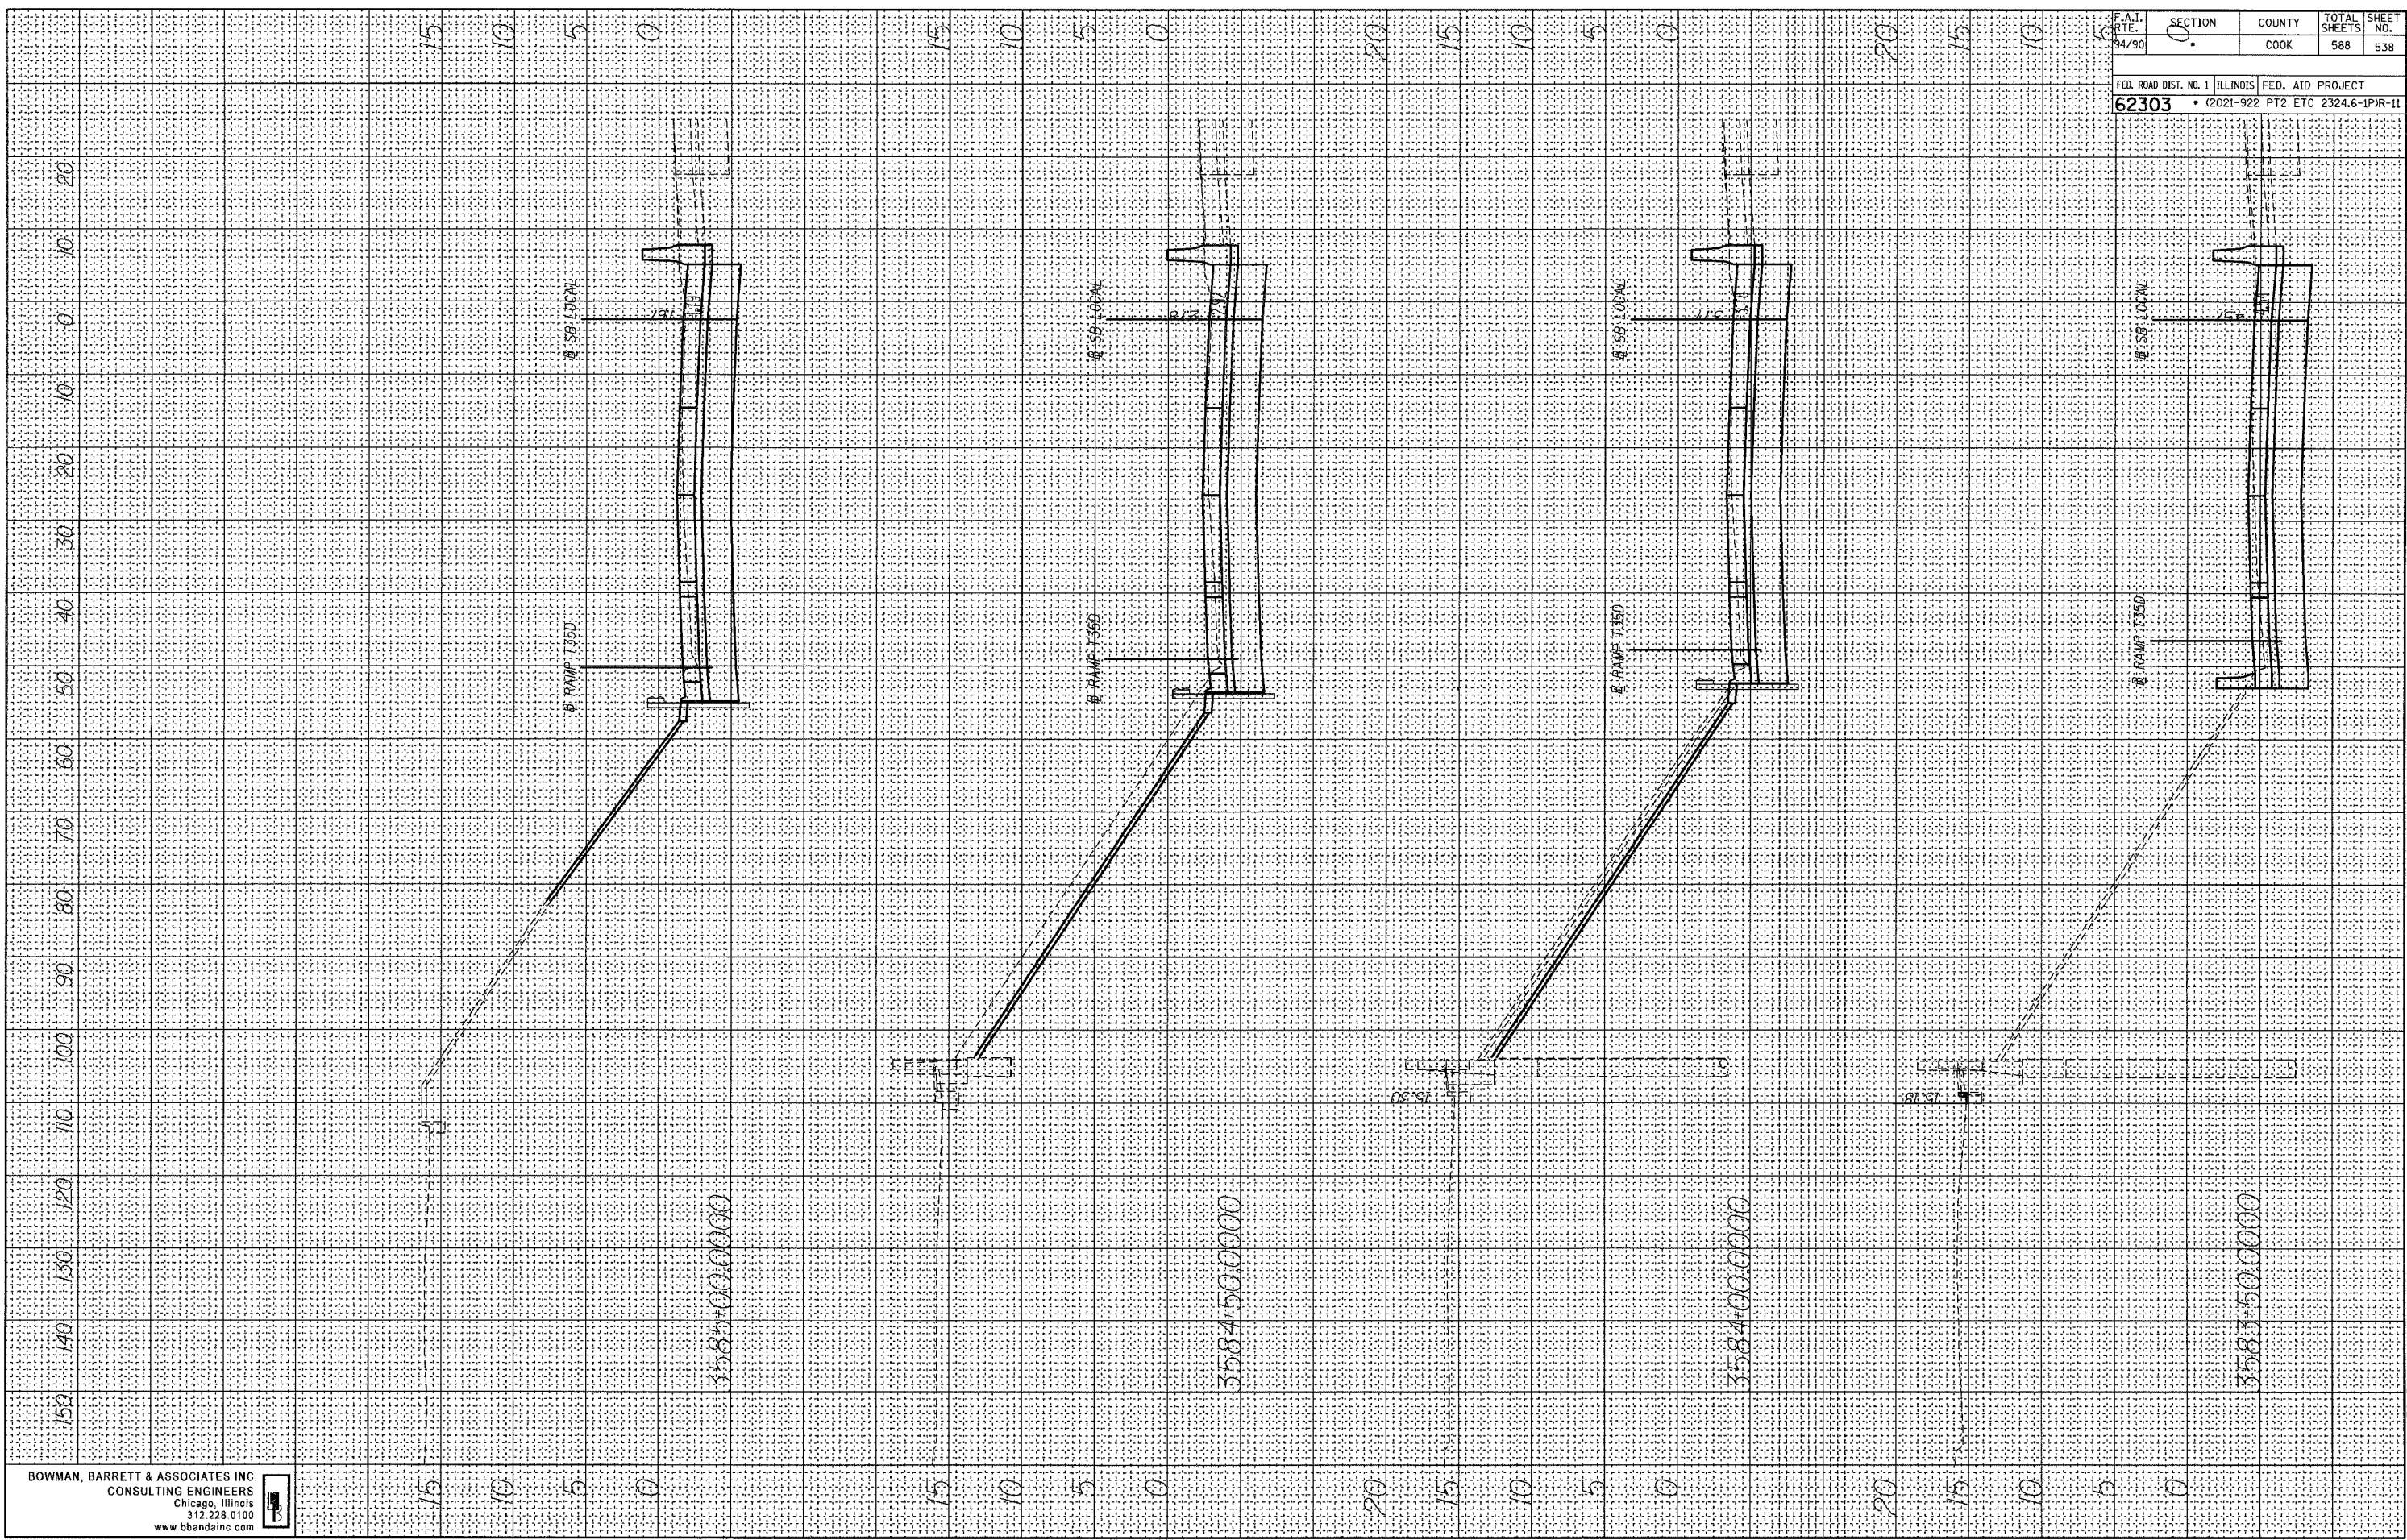

BOWMAN, BARRETT & ASSOCIATES INC.
 CONSULTING ENGINEERS
 Chicago, Illinois
 312.228.0100
 www.bbandainc.com

F.A.I. R.T.E. 94/90	SECTION 0	COUNTY COOK	TOTAL SHEETS 588	SHEET NO. 538
FED. ROAD DIST. NO. 1		ILLINOIS		FED. AID PROJECT
62303		• (2021-922 PT2 ETC 2324.6-1PR-11		

6/8/2006 2:44:32 PM 150