
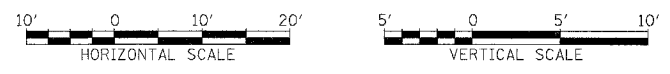


F.A.I.	SECTION	COUNTY	TOTAL SHEETS	SHEET NO.
94/90	*	COOK	588	560
STA. 3530+00.00		TO STA. 3637+00.00		
FED. ROAD DIST. NO.		ILLINOIS FED. AID PROJECT		

62303

PROFILE	SURVEYED	BY	DATE
PLOTTED	CHECKED		
NOTE BOOK	BLANK NOTED		
NO.	STRUCTURE NOTATING OFFNO		

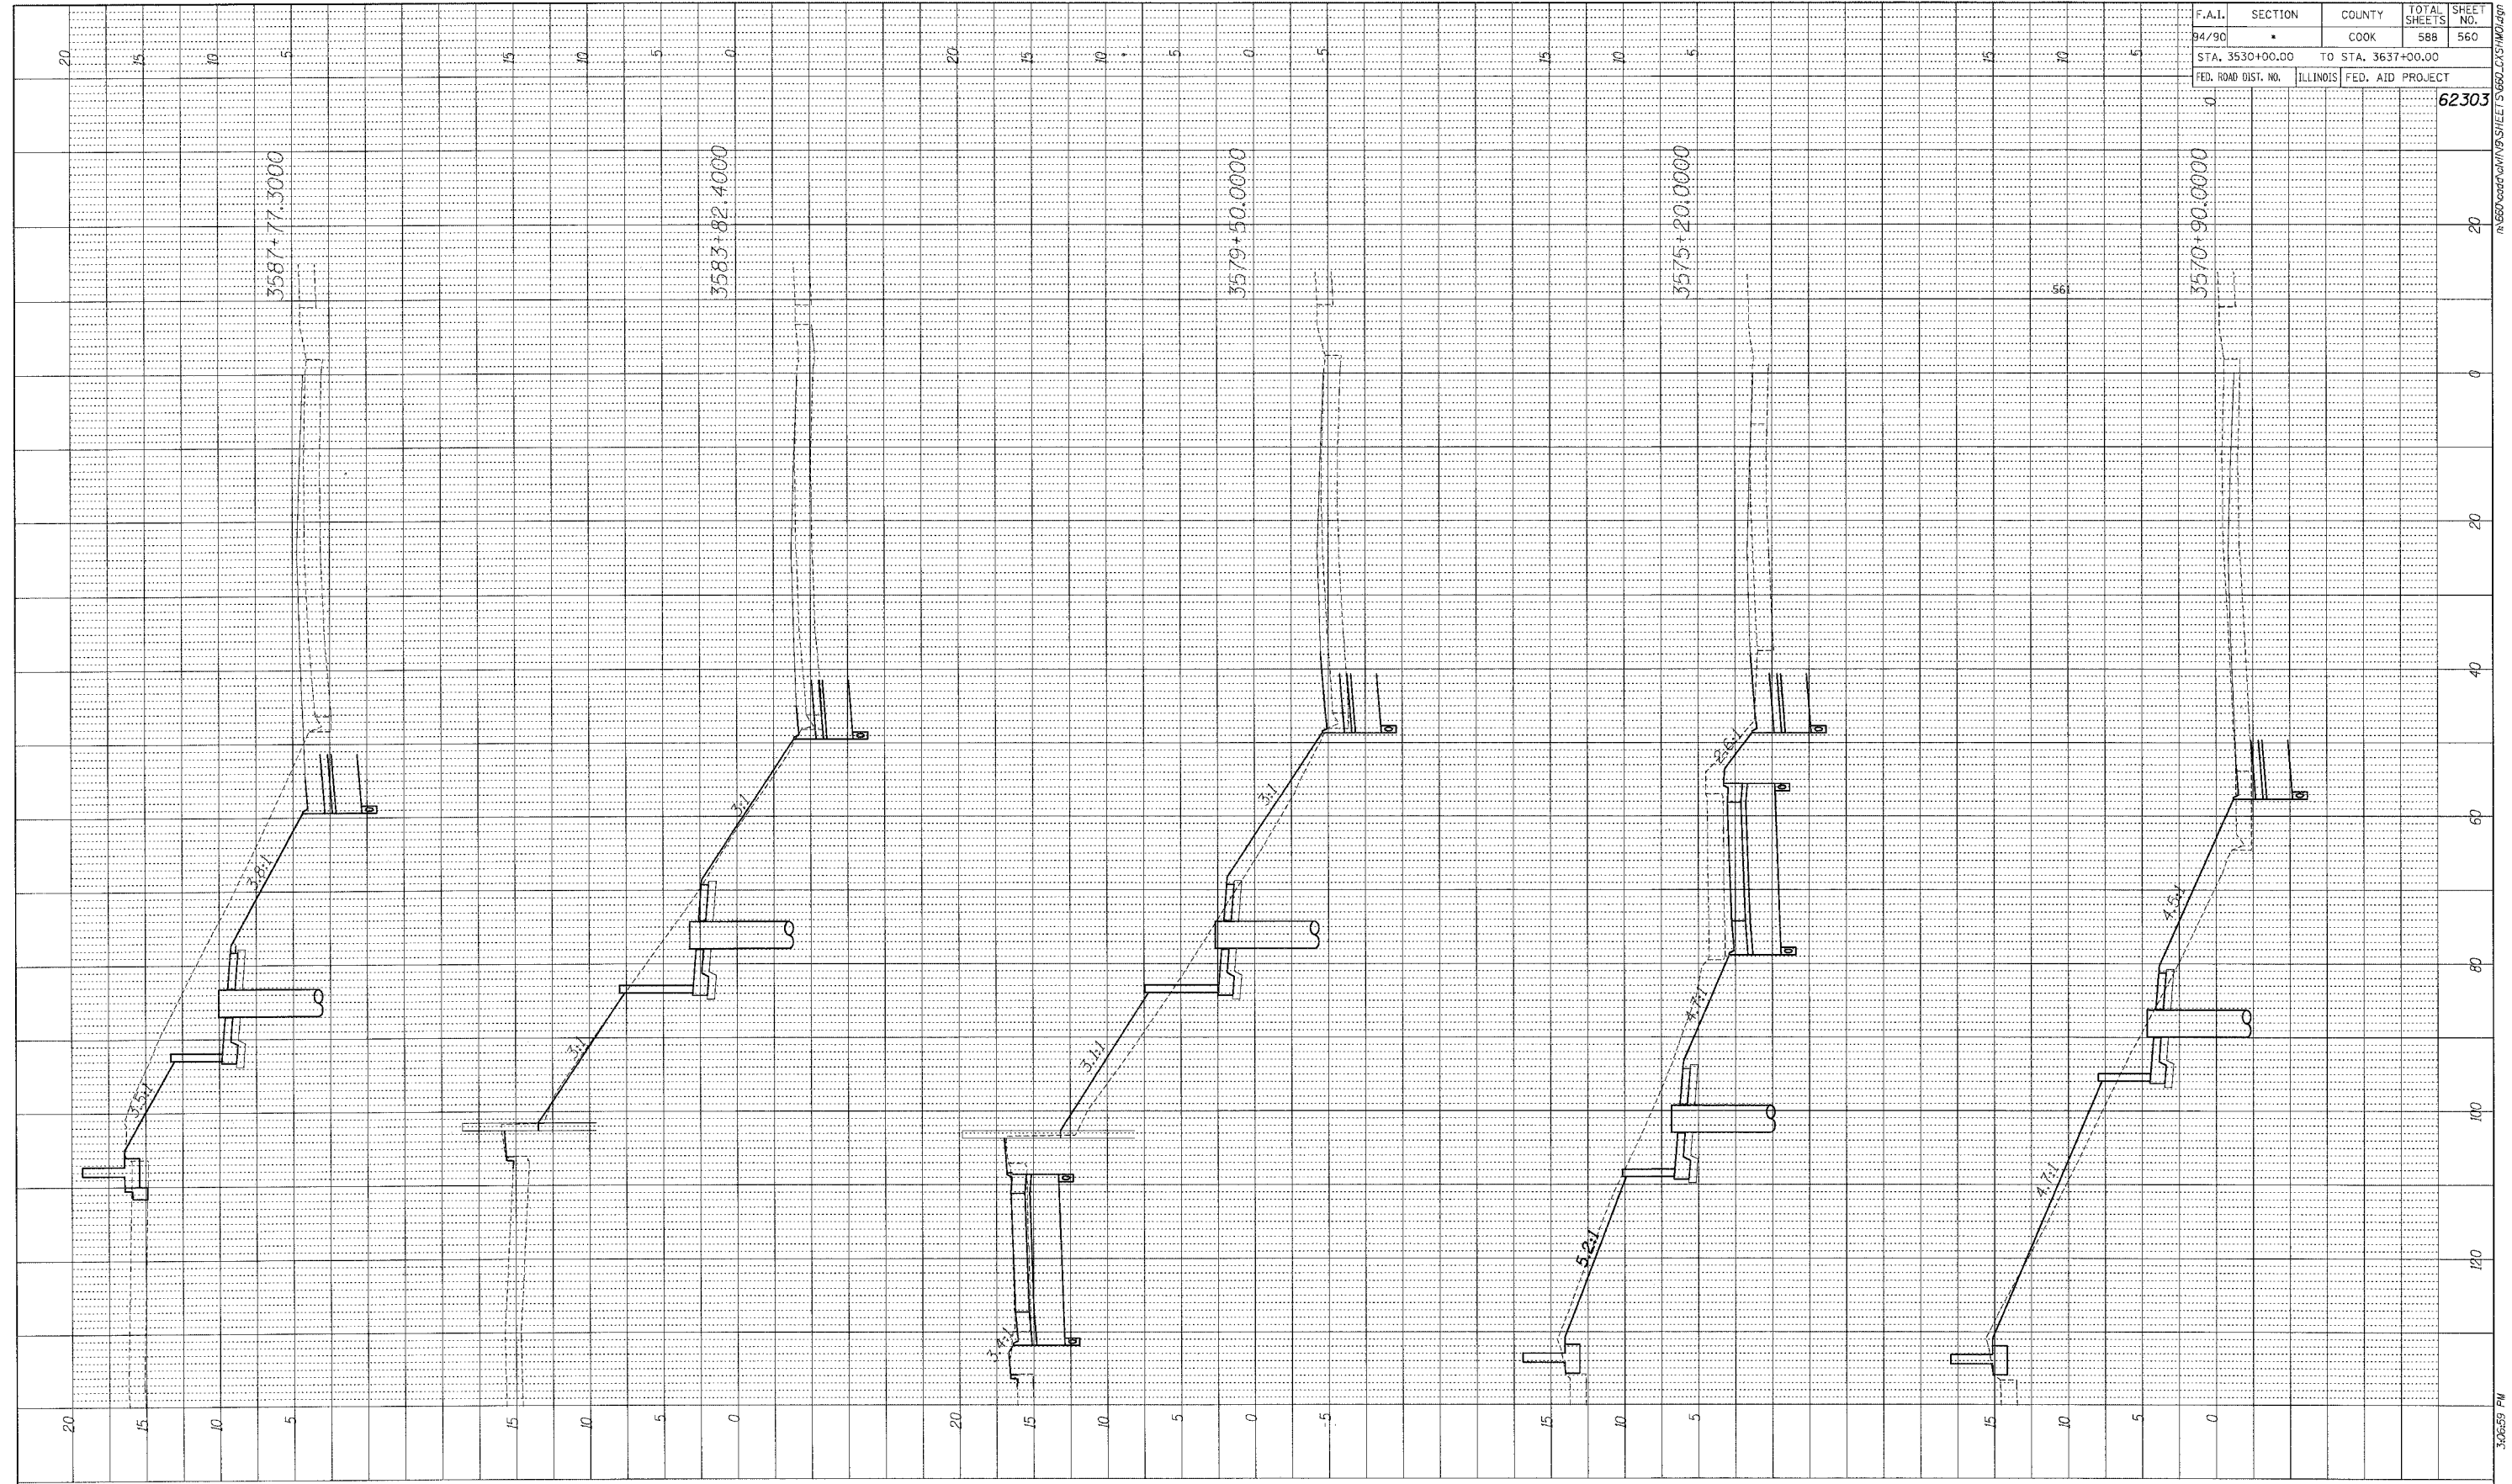

BOWMAN, BARRETT & ASSOCIATES INC.
 CONSULTING ENGINEERS
 Chicago, Illinois
 312.228.0100
 www.bbainc.com