


F.A.I. RT. NO.	SECTION	COUNTY	TOTAL SHEETS	SHEET NO.
94	*	COOK	581	581
STA.	TO STA.			
FED. ROAD DIST. NO.	ILLINOIS FED. AID PROJECT			
* - PENDING I.D.O.T. PROGRAMMING				

PLAN	DATE
BY	
CHECKED	
DATE	
NO.	

PROFILE	DATE
BY	
CHECKED	
DATE	
NO.	

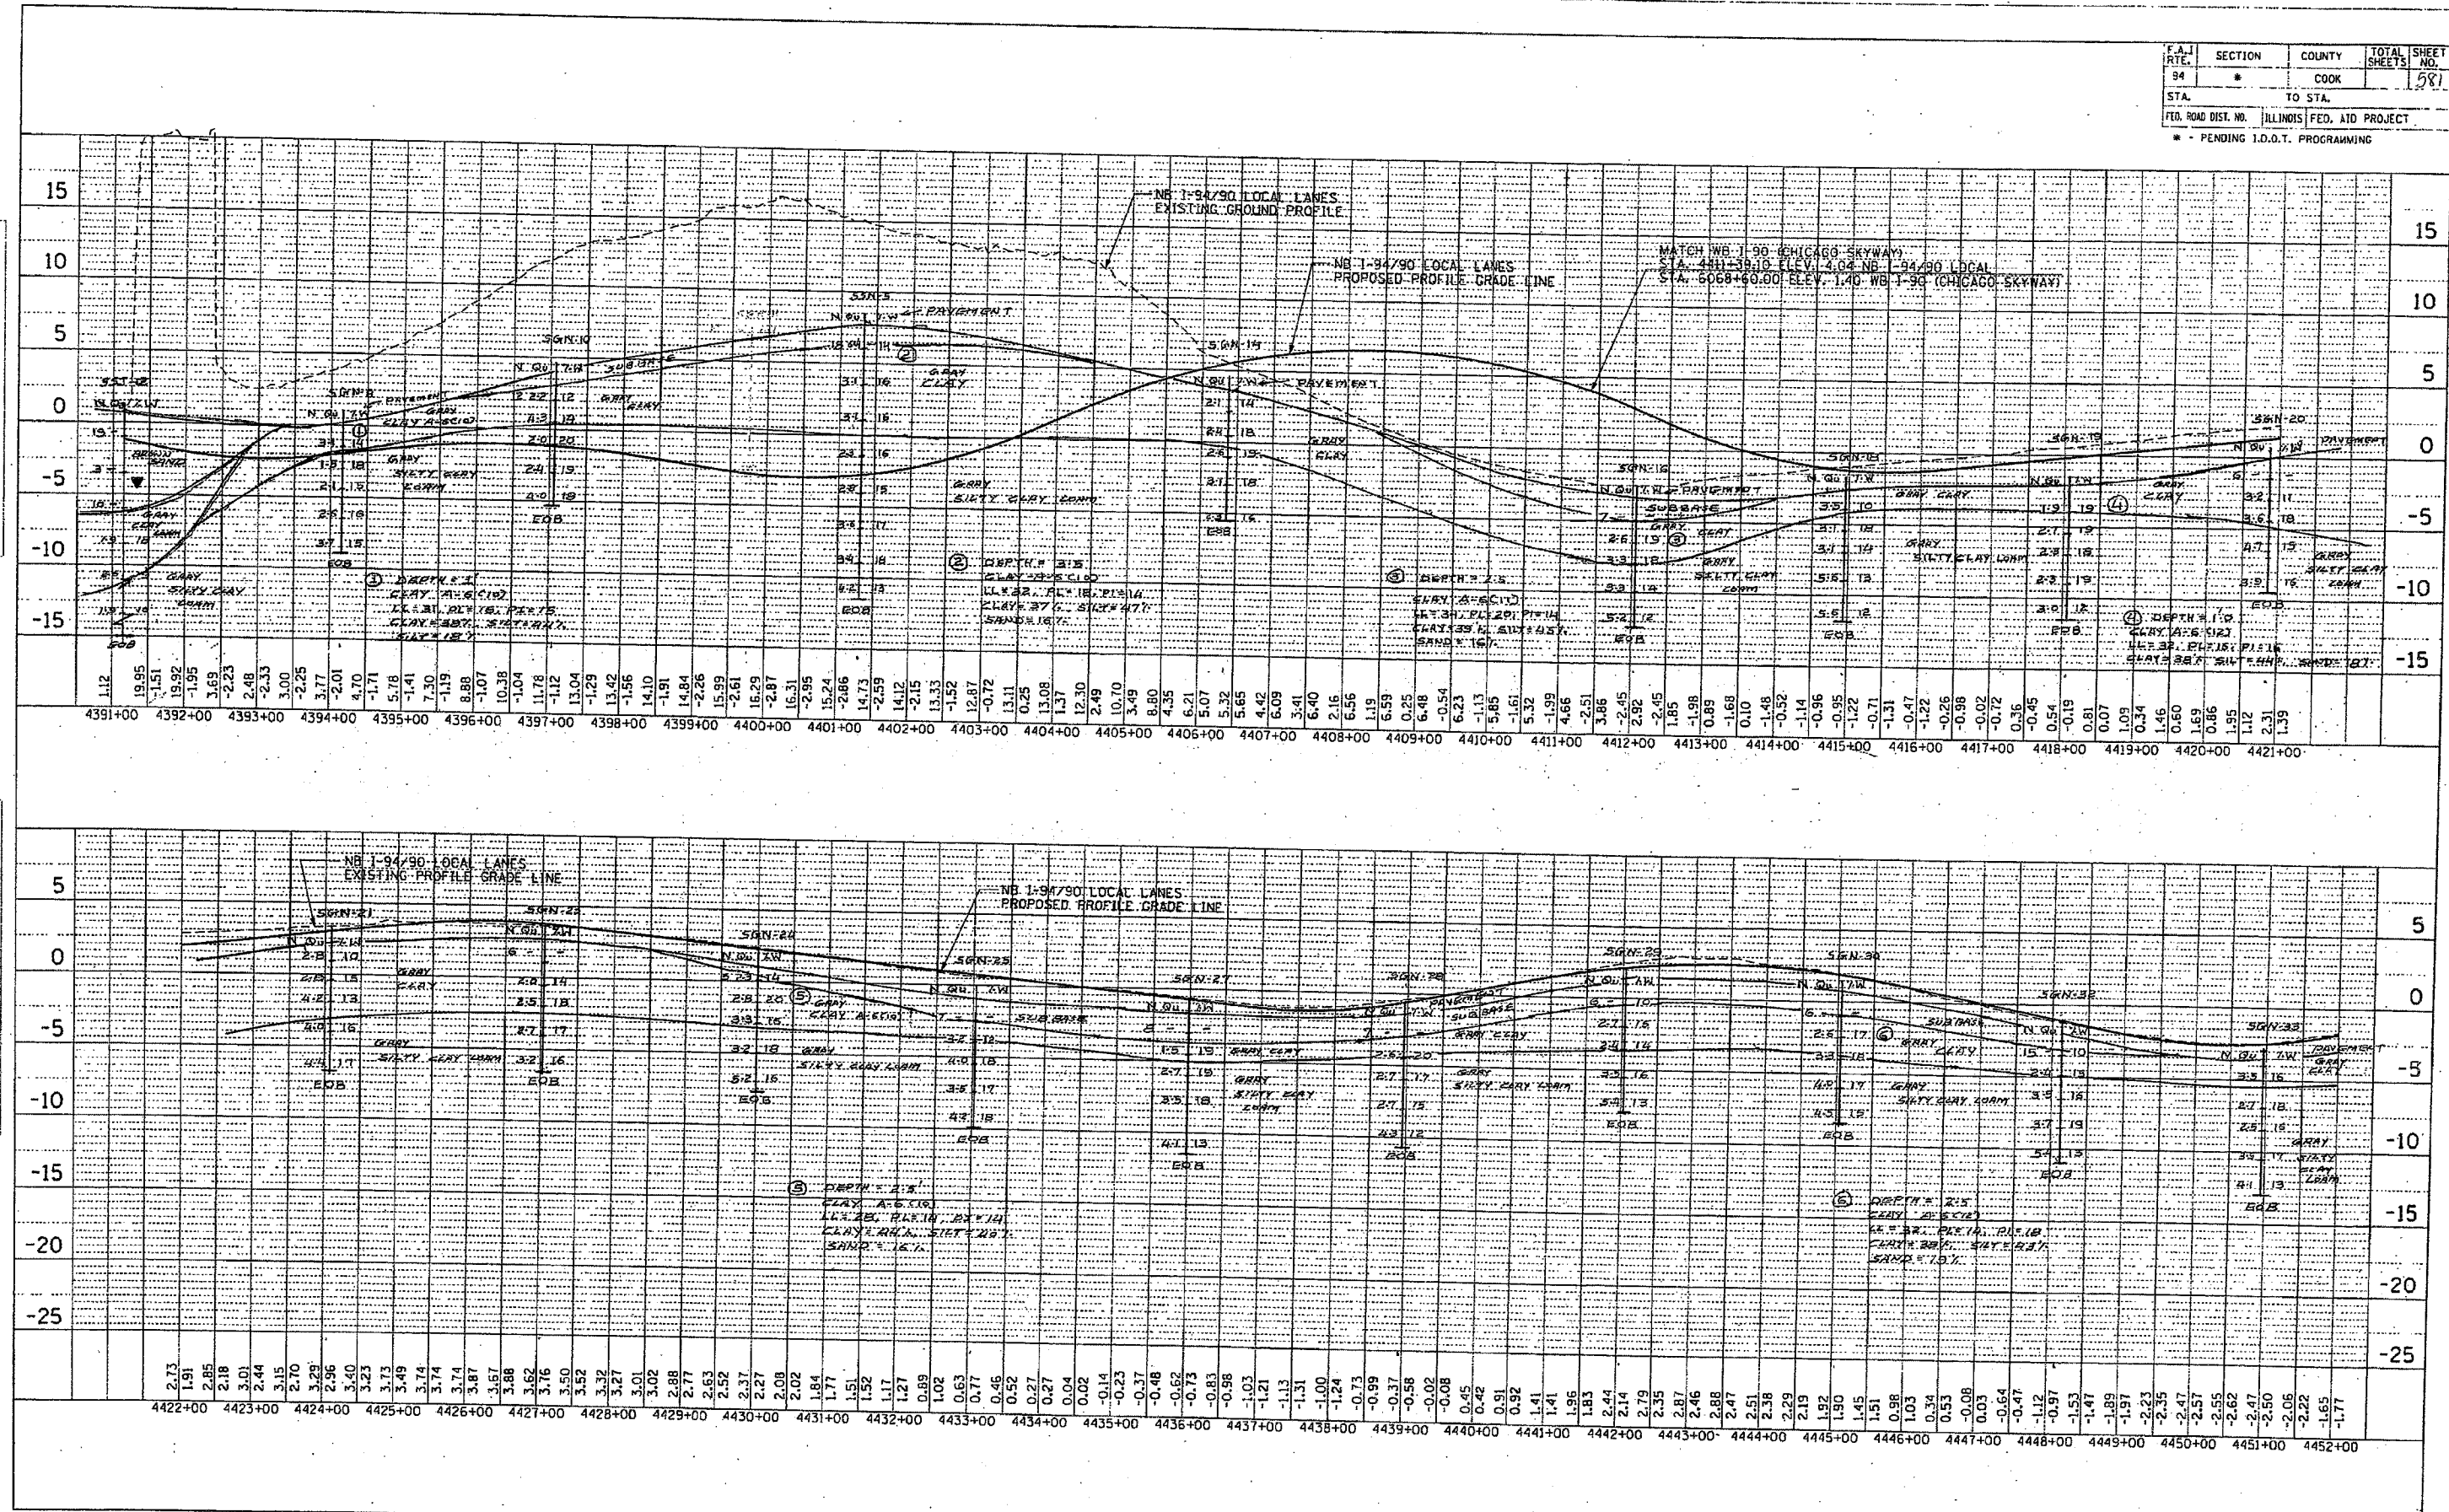

CTE 40256 NB I-94 AND I-94/90 LOCAL LANES PROFILE (STA. 4392+00 TO STA. 4452+00) SCALE: HORIZ. 1"=100' VERT. 1"=5' EXHIBIT NO. 7.3.1

m:\p40468\civil\02-dc_sht\soil\profile\468exh07_03_01.sht
11/2/2003