


F.A.I. RITE.	SECTION	COUNTY	TOTAL SHEETS	SHEET NO.
94	*	COOK	98	98
STA.	TO STA.			
FED. ROAD DIST. NO.	ILLINOIS FED. AID PROJECT			
* - PENDING I.D.O.T. PROGRAMMING				


PLAN	DATE
BY	
CHECKED	
DATE	
BY	
CHECKED	
DATE	
BY	
CHECKED	
DATE	

PROFILE	DATE
BY	
CHECKED	
DATE	
BY	
CHECKED	
DATE	
BY	
CHECKED	
DATE	

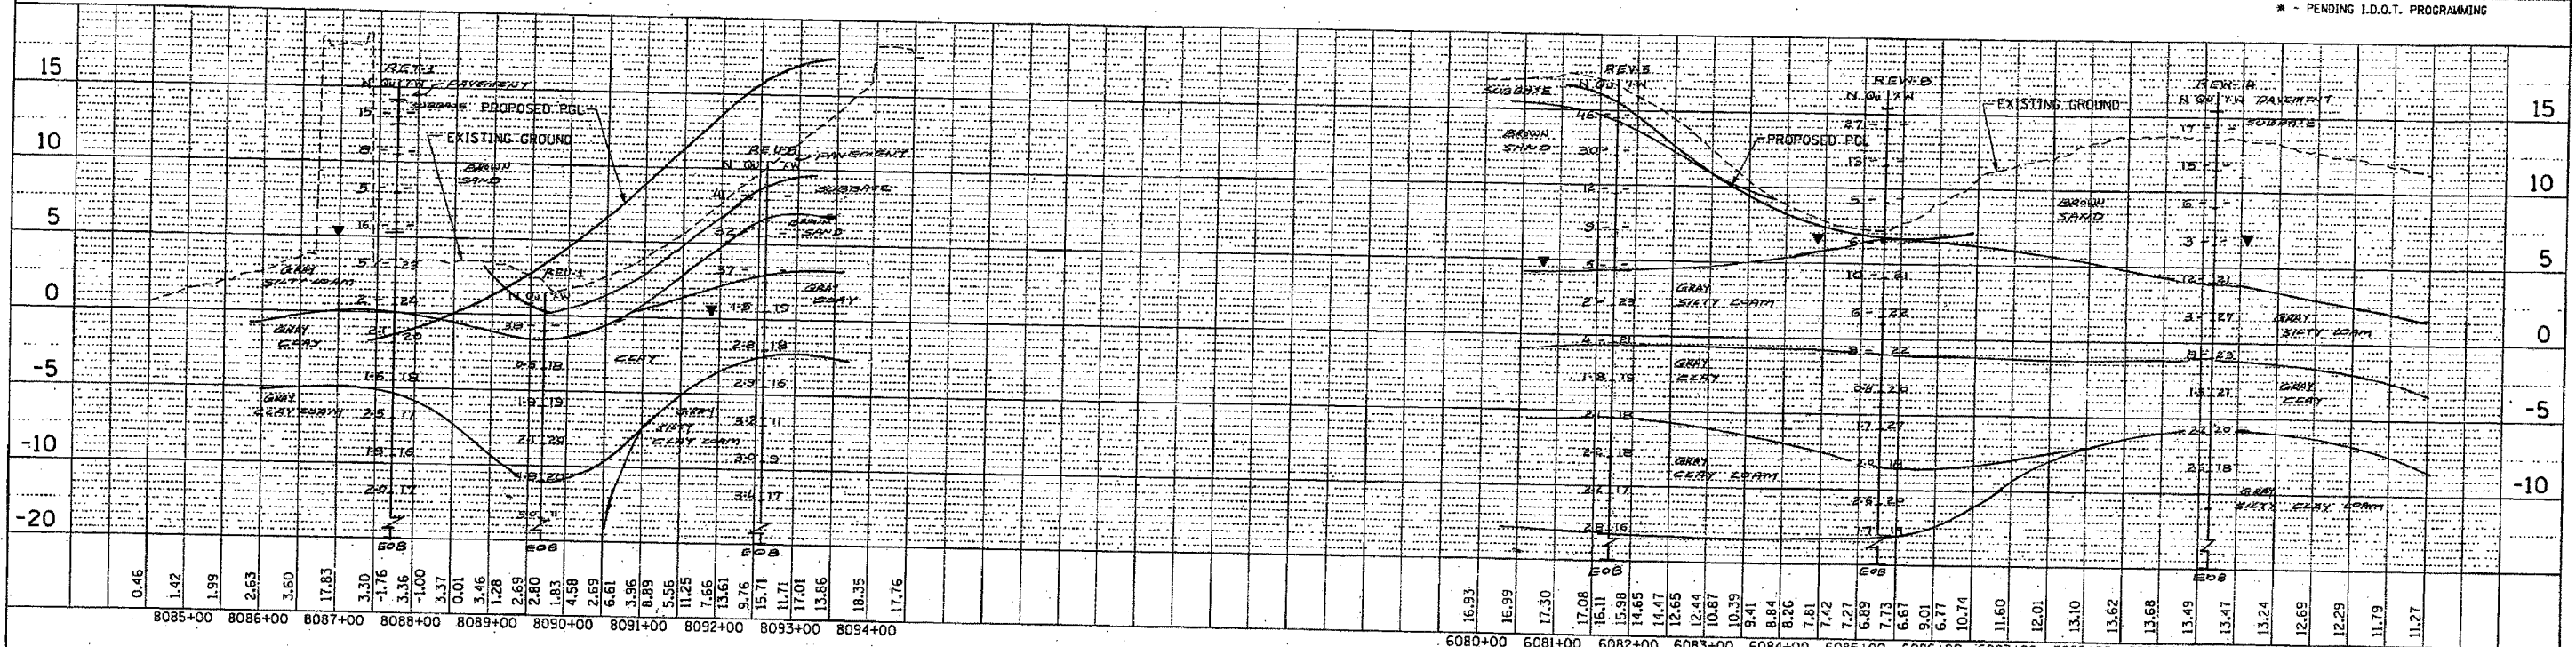

RAMP 55C - NB EXIT RAMP TO 55TH STREET

RAMP 55B - NB ENTRANCE RAMP FROM 55TH STREET

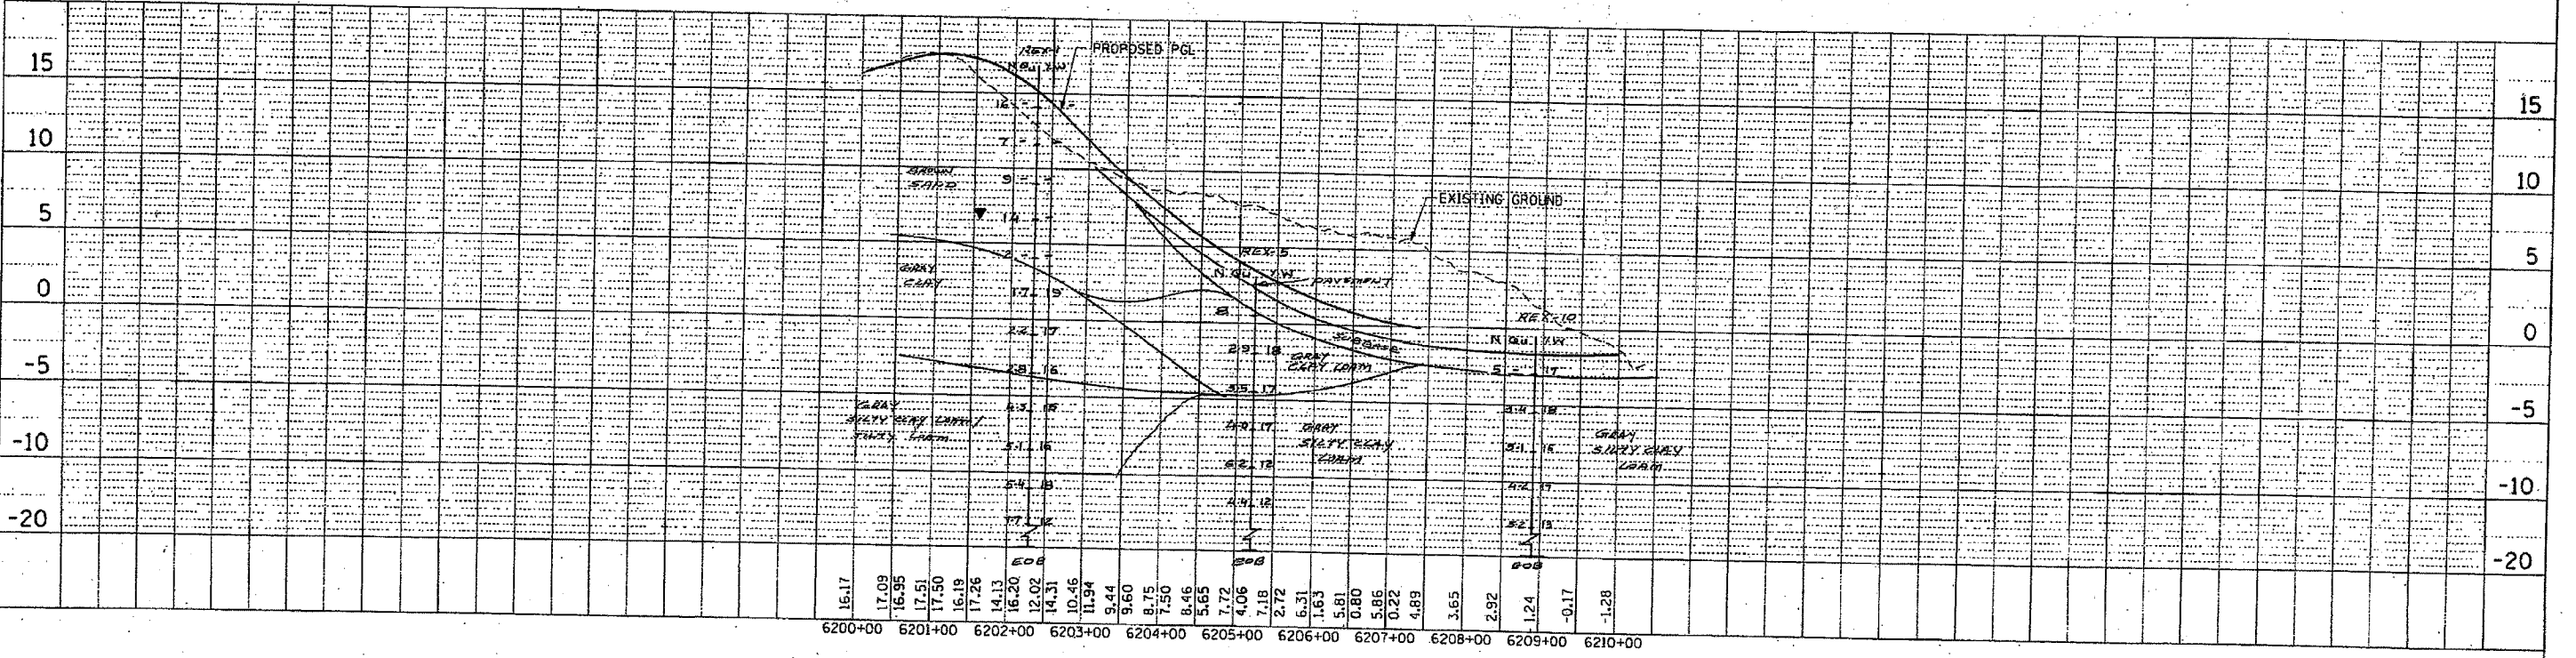

RAMP 63B - NB ENTRANCE RAMP FROM 63RD STREET

m:\p40468\civil\02-dc\shf\soil\profile\468exh07.13.04.shp
1/12/2003

CTE 40256

NB RAMP PROFILES

SCALE: HORIZ. 1"=100'
VERT. 1"=5'
EXHIBIT NO. 7.13.4