



F.A. RTE.	SECTION	COUNTY	TOTAL SHEETS	SHEET NO.
94	*	COOK	158	158
STA.	TO STA.			
FED. ROAD DIST. NO.	ILLINOIS FED. AID PROJECT			
* - PENDING I.D.O.T. PROGRAMMING				

PLAN
 DRAWN BY: []
 CHECKED BY: []
 DATE: []

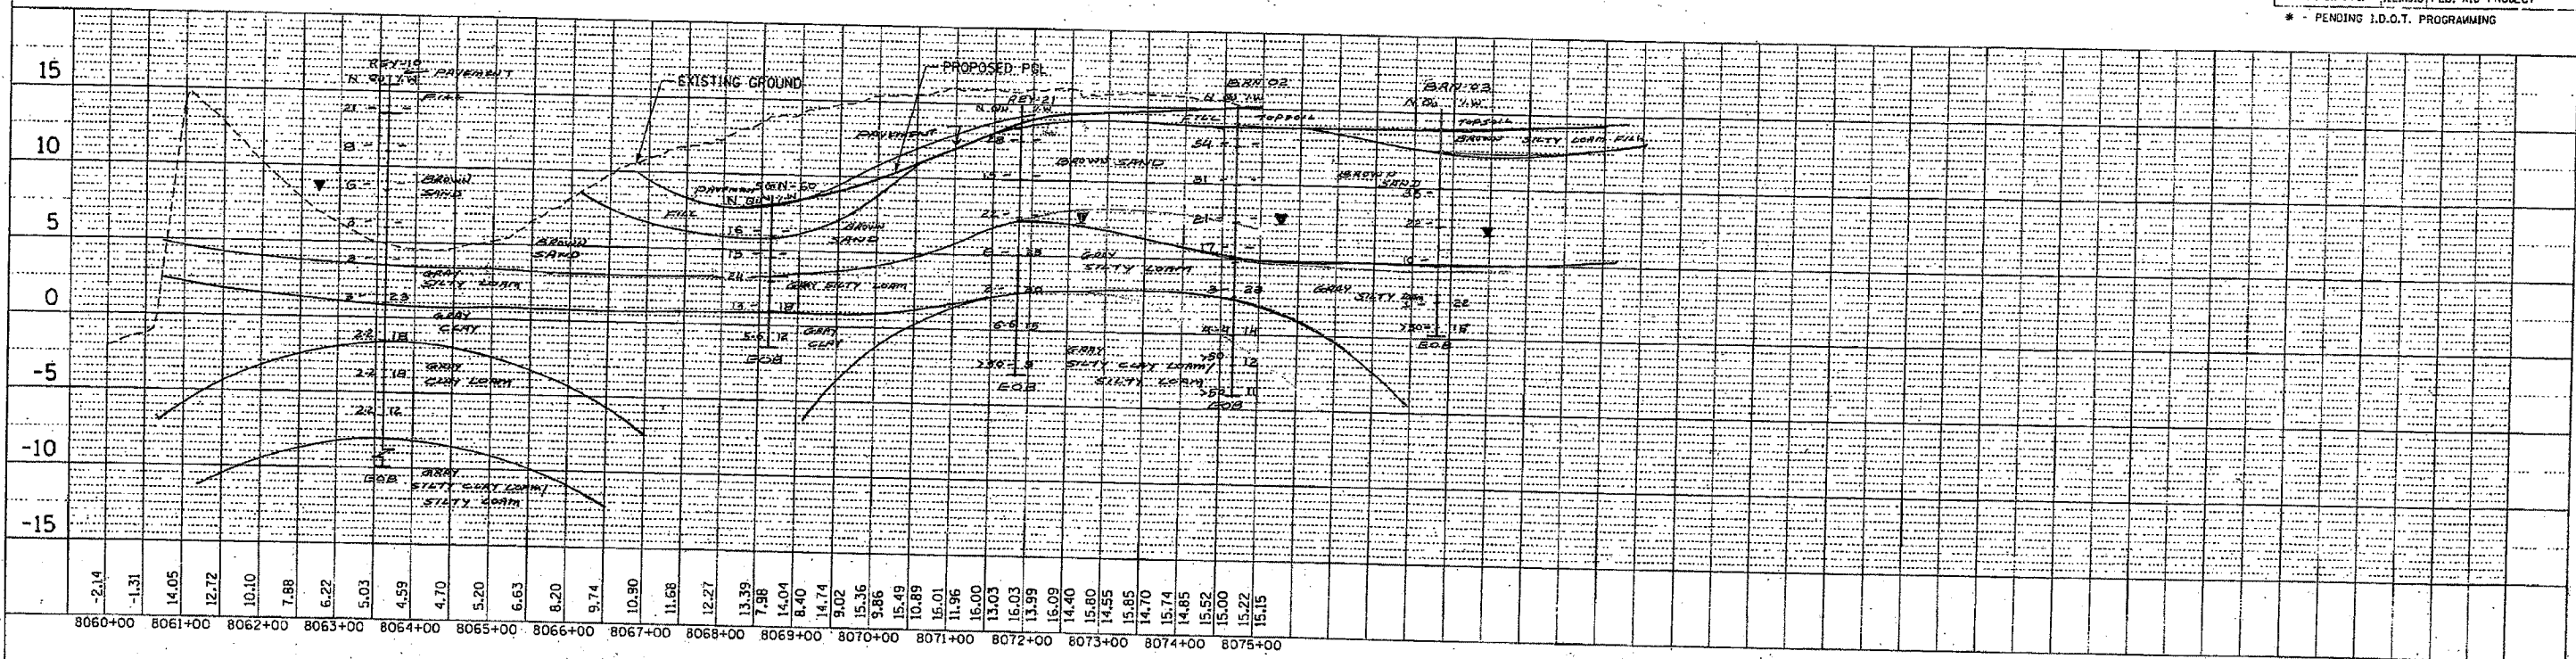

RAMP 47C - NB EXIT TO 47TH STREET

PROFILE
 DRAWN BY: []
 CHECKED BY: []
 DATE: []

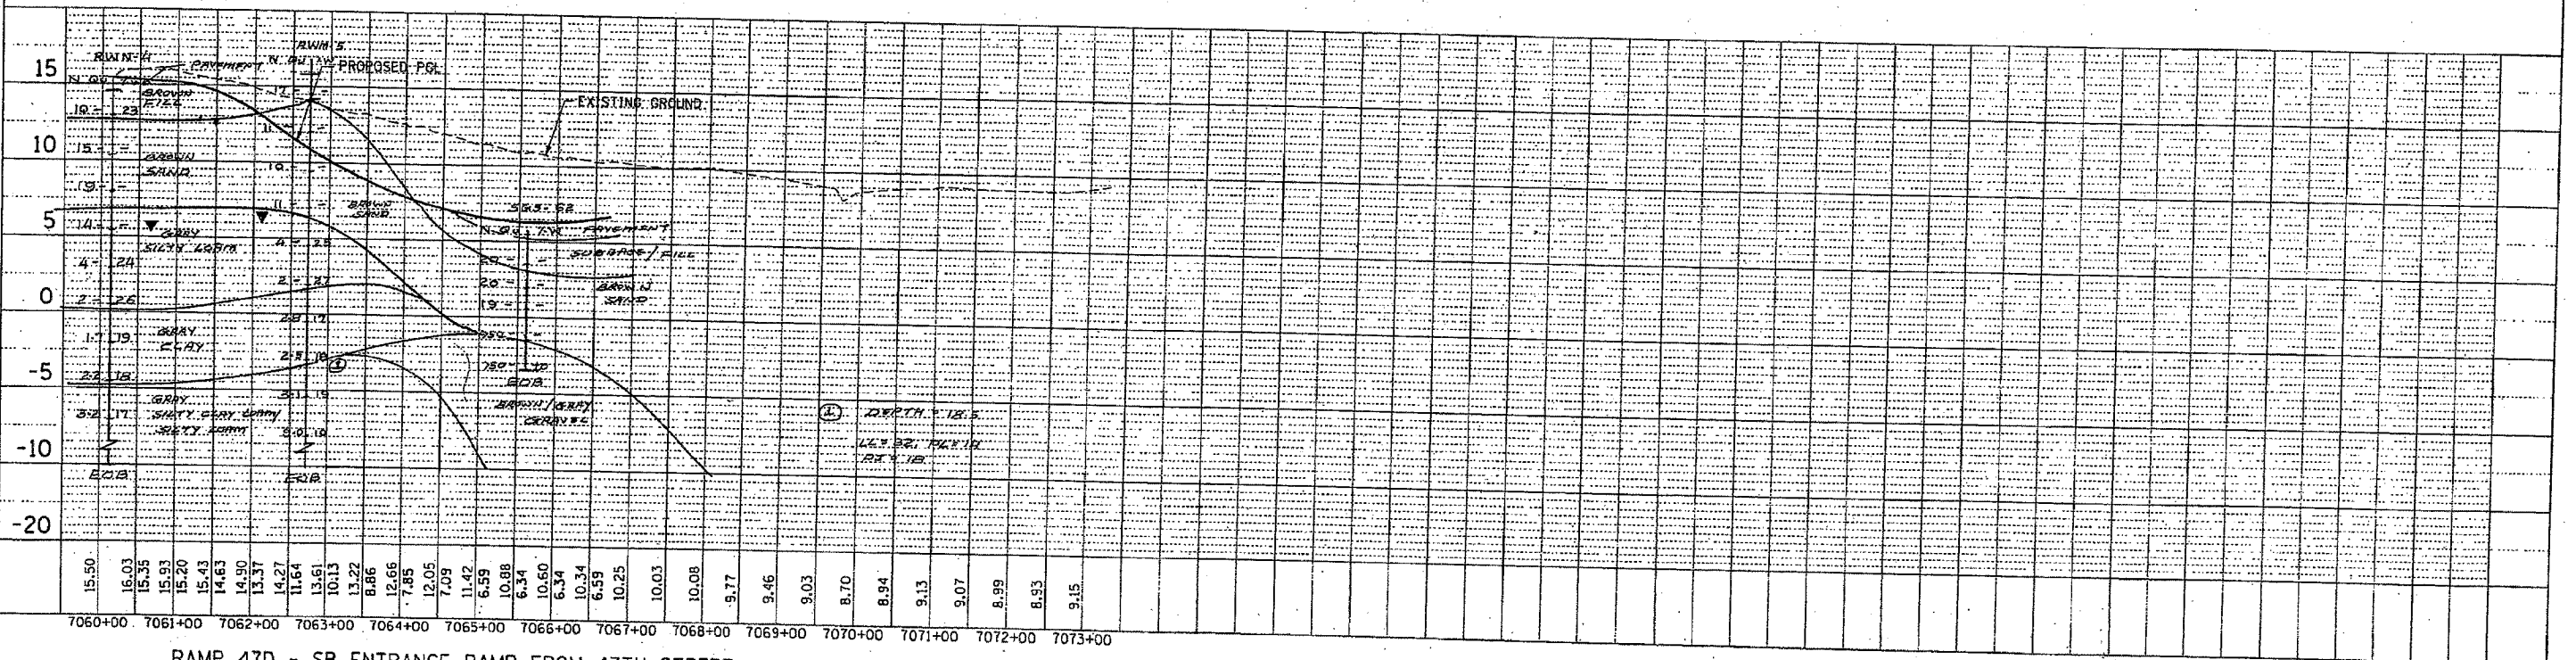

RAMP 47D - SB ENTRANCE RAMP FROM 47TH STREET

CTE 40256

NB AND SB RAMP PROFILES

SCALE: HORIZ. 1"=100'
 VERT. 1"=5'
 EXHIBIT NO. 7.13.5

m:\p40468\civil\02-dc\st\soff\p\o\file\468exh07_13_05.sht
 1/12/2003