


F.A.P. RTE.	SECTION	COUNTY	TOTAL SHEETS	SHEET NO.
326	E-8-4-B	KANE	62	13
FED. ROAD DIST. NO. 1 ILLINOIS FED. AID PROJECT				
CONTRACT NO. 62531 ISTHA CONTRACT RR-02-5129 ISTHA BRIDGE NO. 1101				

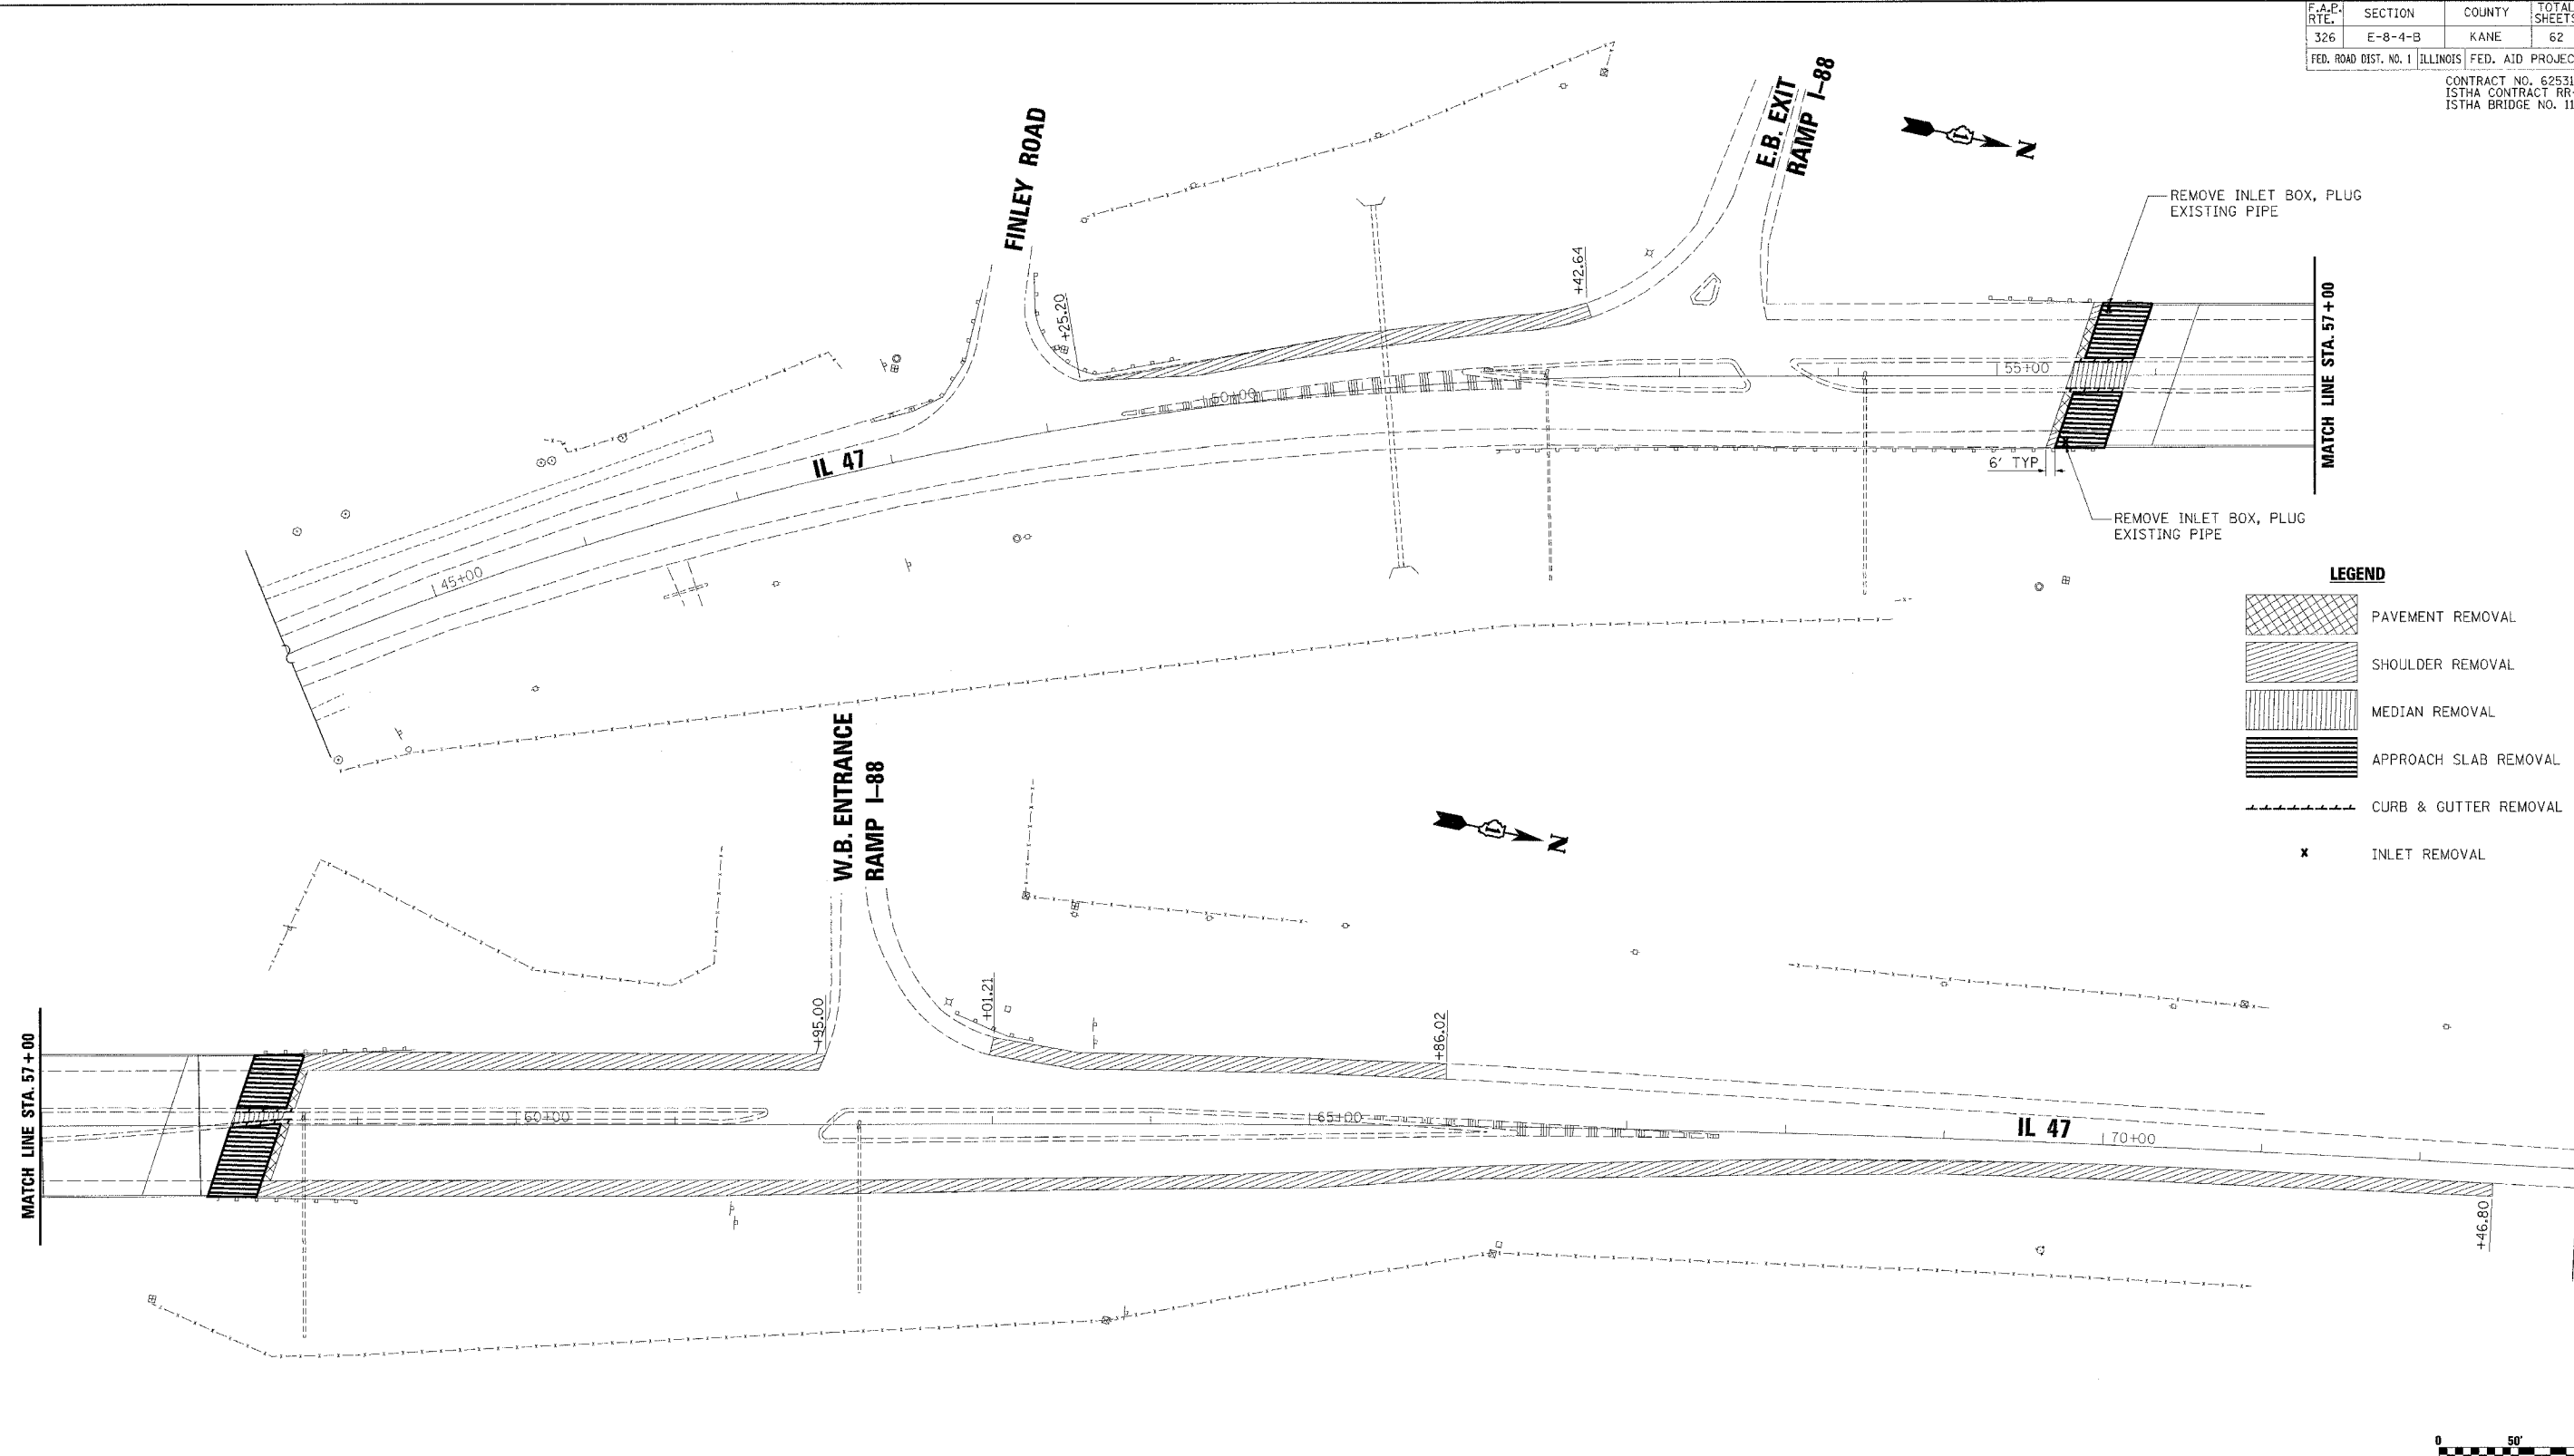

**LEGEND**

	PAVEMENT REMOVAL
	SHOULDER REMOVAL
	MEDIAN REMOVAL
	APPROACH SLAB REMOVAL
	CURB & GUTTER REMOVAL
	INLET REMOVAL



5/4/2006 3:34:54 PM k:\1182522\csc\Design\1182522\_Demolition.dgn

 Excellence through Ownership  200 West Front Street Wheaton, IL 60187	REVISIONS NAME      DATE		ILLINOIS DEPARTMENT OF TRANSPORTATION F.A.P. ROUTE 326 (IL 47)  <b>DEMOLITION PLAN</b>  SCALE: VERT.      DRAWN BY: NEC HORIZ.              CHECKED BY: SPF DATE: MARCH 21, 2006