



PLAN - WITH SKEW
NW, SW & SE Quadrants

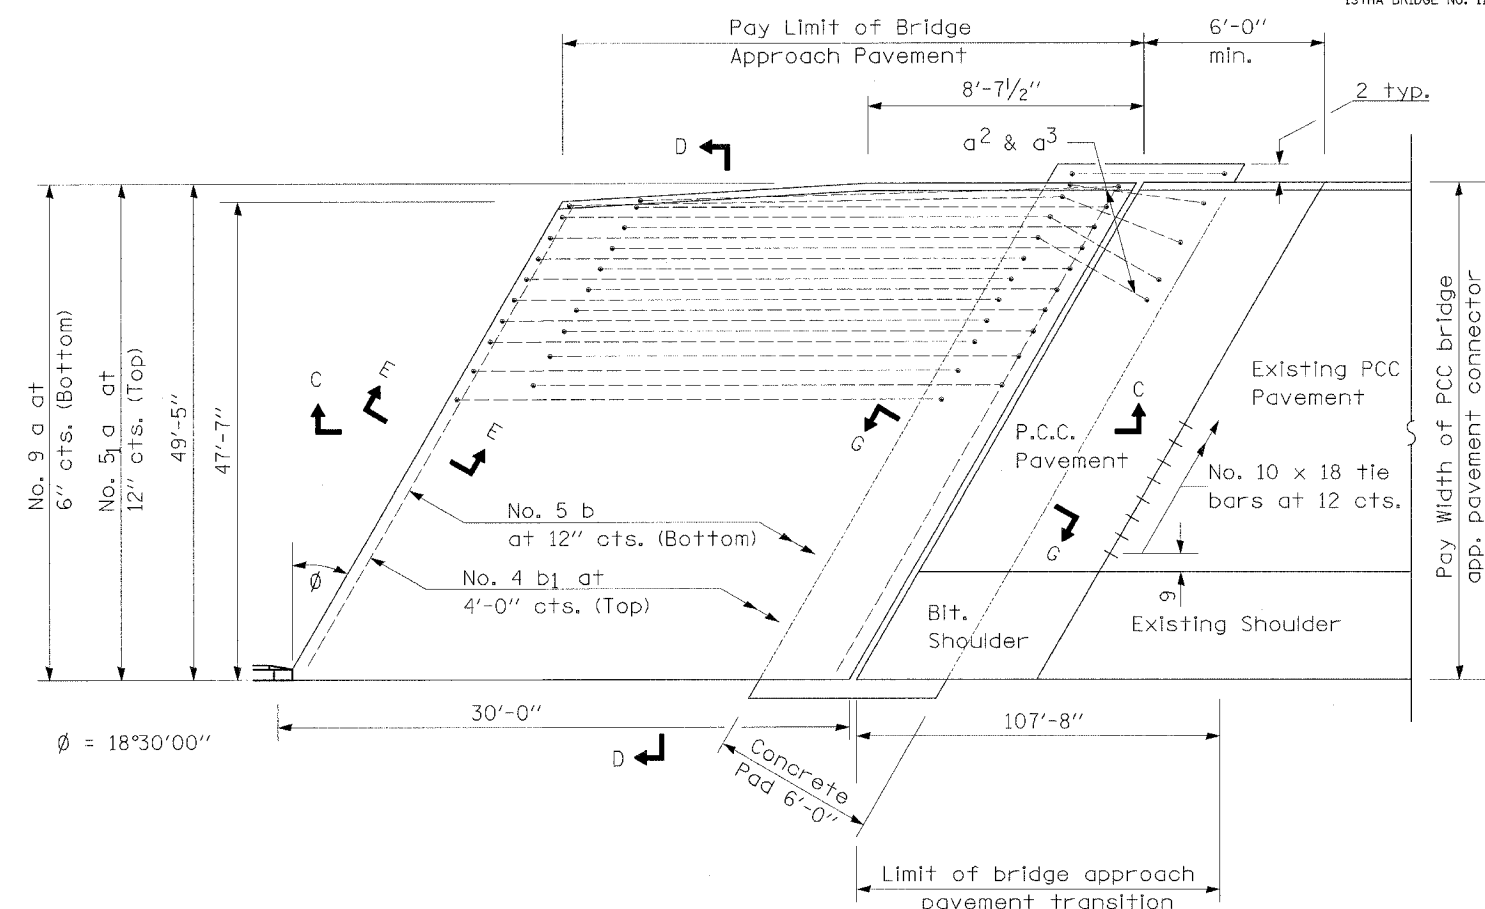

PLAN - WITH SKEW
NE Quadrant

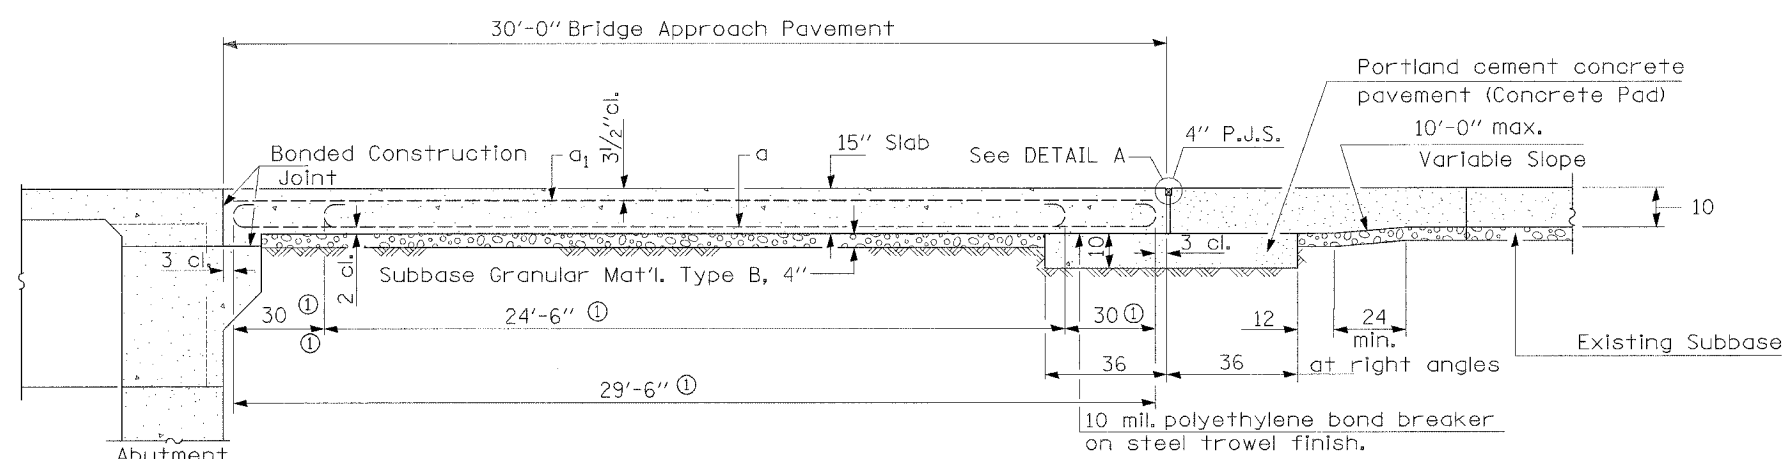

SECTION C-C

① Stagger No. 9 a bars as shown on plan - full width

All dimensions are shown in inches unless otherwise stated.

<p>Excellence through Ownership</p> <p>200 West Front Street Wheaton, IL 60187</p>	REVISIONS NAME DATE		ILLINOIS DEPARTMENT OF TRANSPORTATION F.A.P. ROUTE 326 (IL 47) BRIDGE APPROACH PAVEMENT DETAILS SCALE: VERT. DRAWN BY: NEC HORIZ. CHECKED BY: SPF DATE: MARCH 21, 2006

5/14/2006 3:35:07 PM k:\118522\cadd\Design\182522_AppPrint_01.dgn