


F.A.P. RTE.	SECTION	COUNTY	TOTAL SHEETS	SHEET NO.
326	E-8-4-B	KANE	62	60
STA. 59+00.00		TO STA. 61+00.00		
FED. ROAD DIST. NO.		ILLINOIS FED. AID PROJECT		

BY: \_\_\_\_\_ DATE: \_\_\_\_\_

FINAL SURVEY \_\_\_\_\_  
 SURVEY PLOTTED \_\_\_\_\_  
 NOTE BOOK \_\_\_\_\_  
 AREAS CHECKED \_\_\_\_\_

BY: \_\_\_\_\_ DATE: \_\_\_\_\_

ORIGINAL SURVEY \_\_\_\_\_  
 SURVEY PLOTTED \_\_\_\_\_  
 NOTE BOOK \_\_\_\_\_  
 AREAS CHECKED \_\_\_\_\_

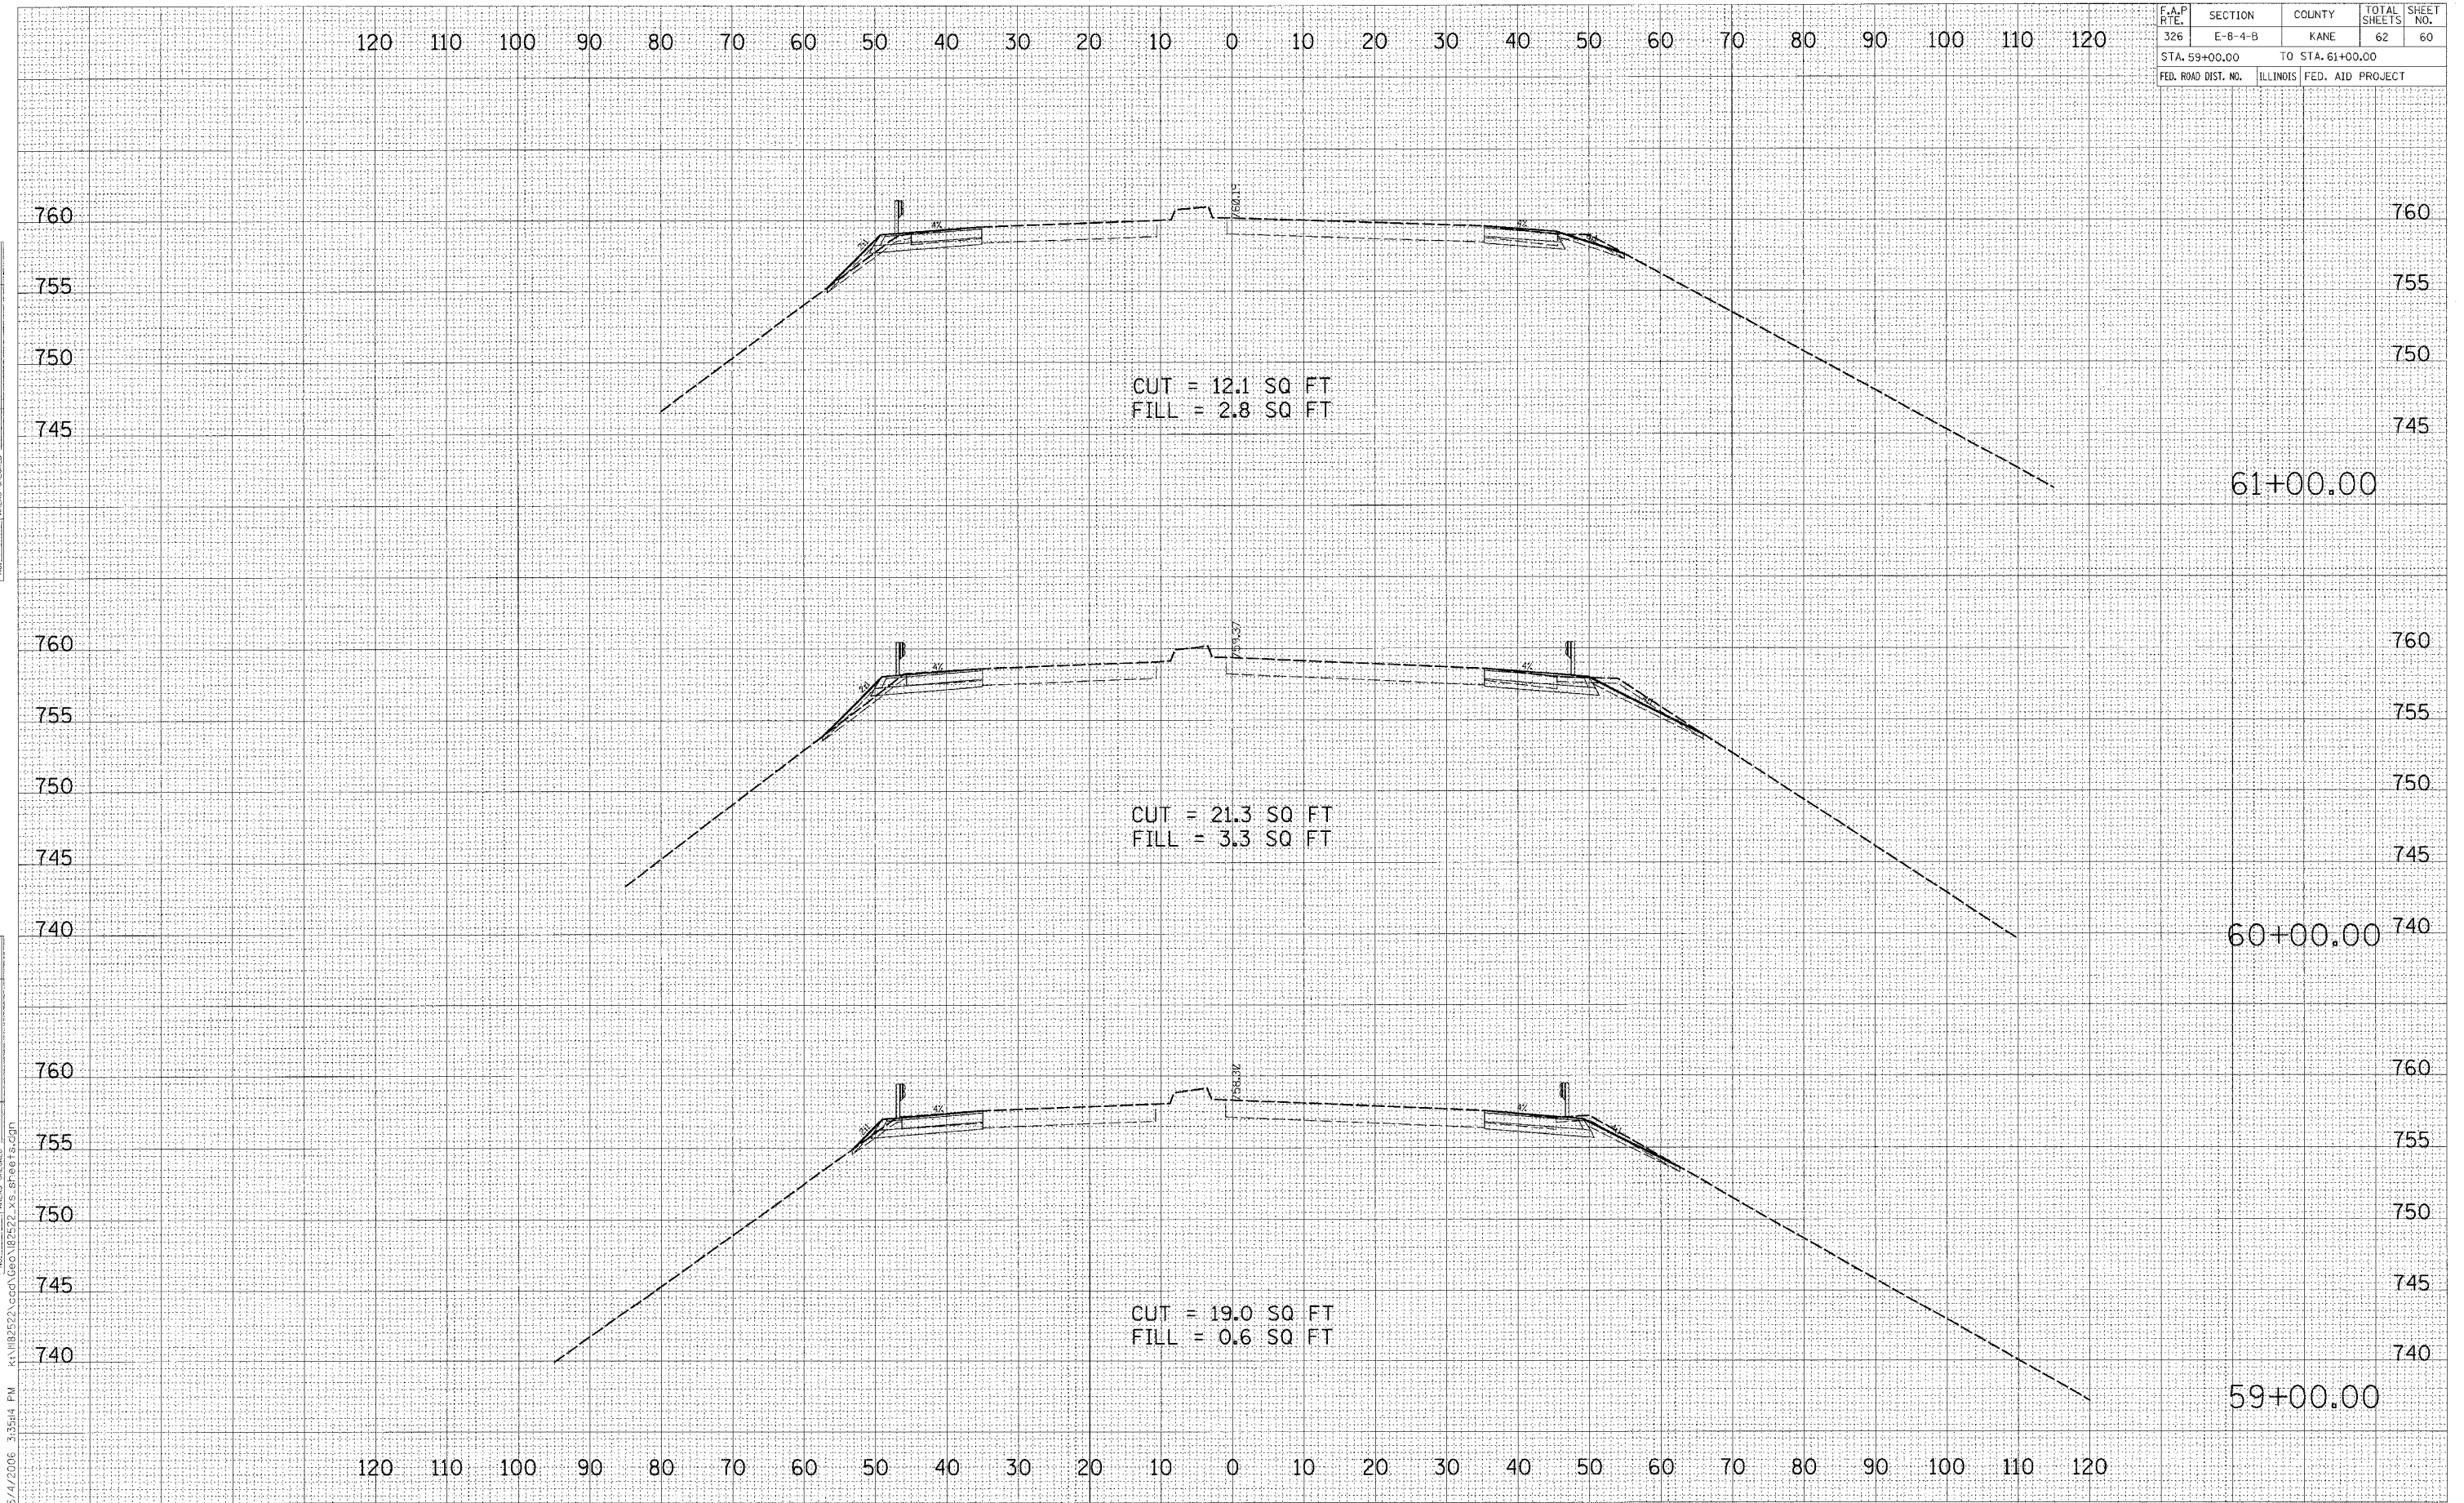

5/4/2006 3:35:14 PM K:\1182522\cadd\Geo\1182522\_xs\_sheets.dgn