


F.A.P. RTE.	SECTION	COUNTY	TOTAL SHEETS	SHEET NO.
326	E-8-4-B	KANE	62	62
STA. 66+00.00		TO STA. 72+00.00		
FED. ROAD DIST. NO.		ILLINOIS FED. AID PROJECT		

DATE: _____
 BY: _____
 FINISHED SURVEY PLOTTED AREAS CHECKED
 NOTE BOOK NO. _____

DATE: _____
 BY: _____
 ORIGINAL SURVEY PLOTTED AREAS CHECKED
 NOTE BOOK NO. _____

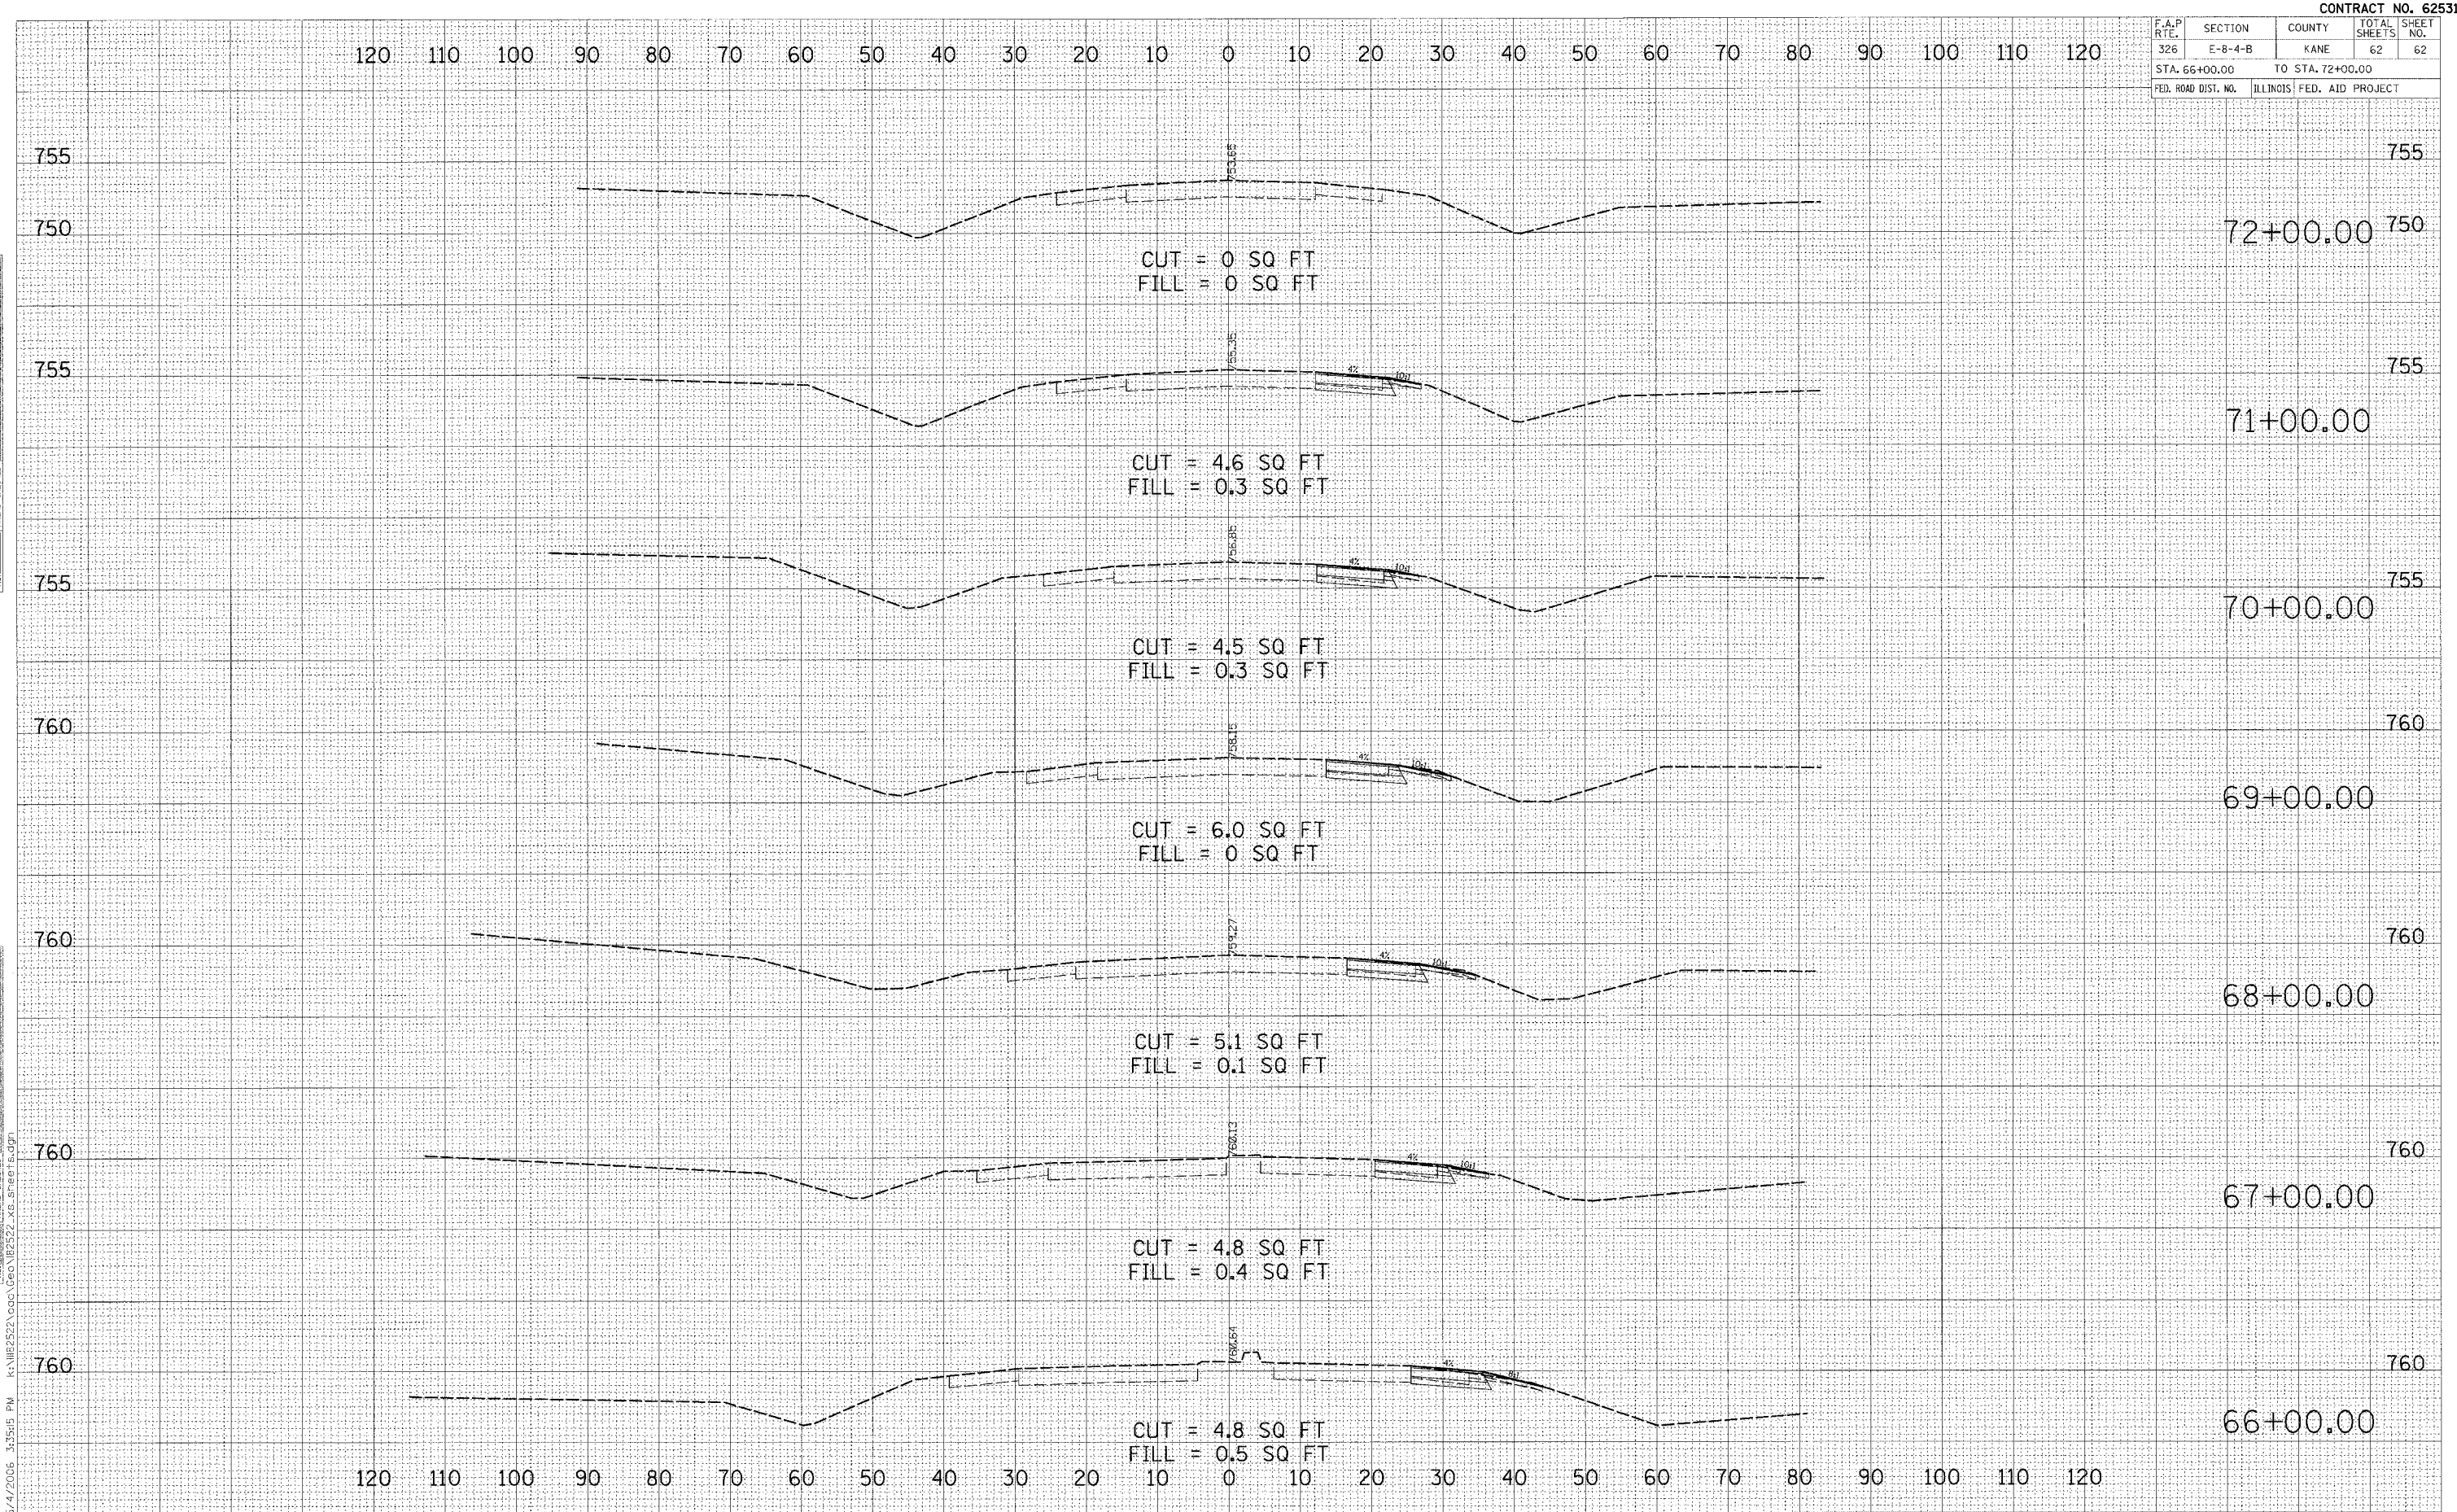

5/4/2006 3:35:15 PM K:\IBP2522\GOC\Geo\IBP2522_X6_SHEET15.DGN