
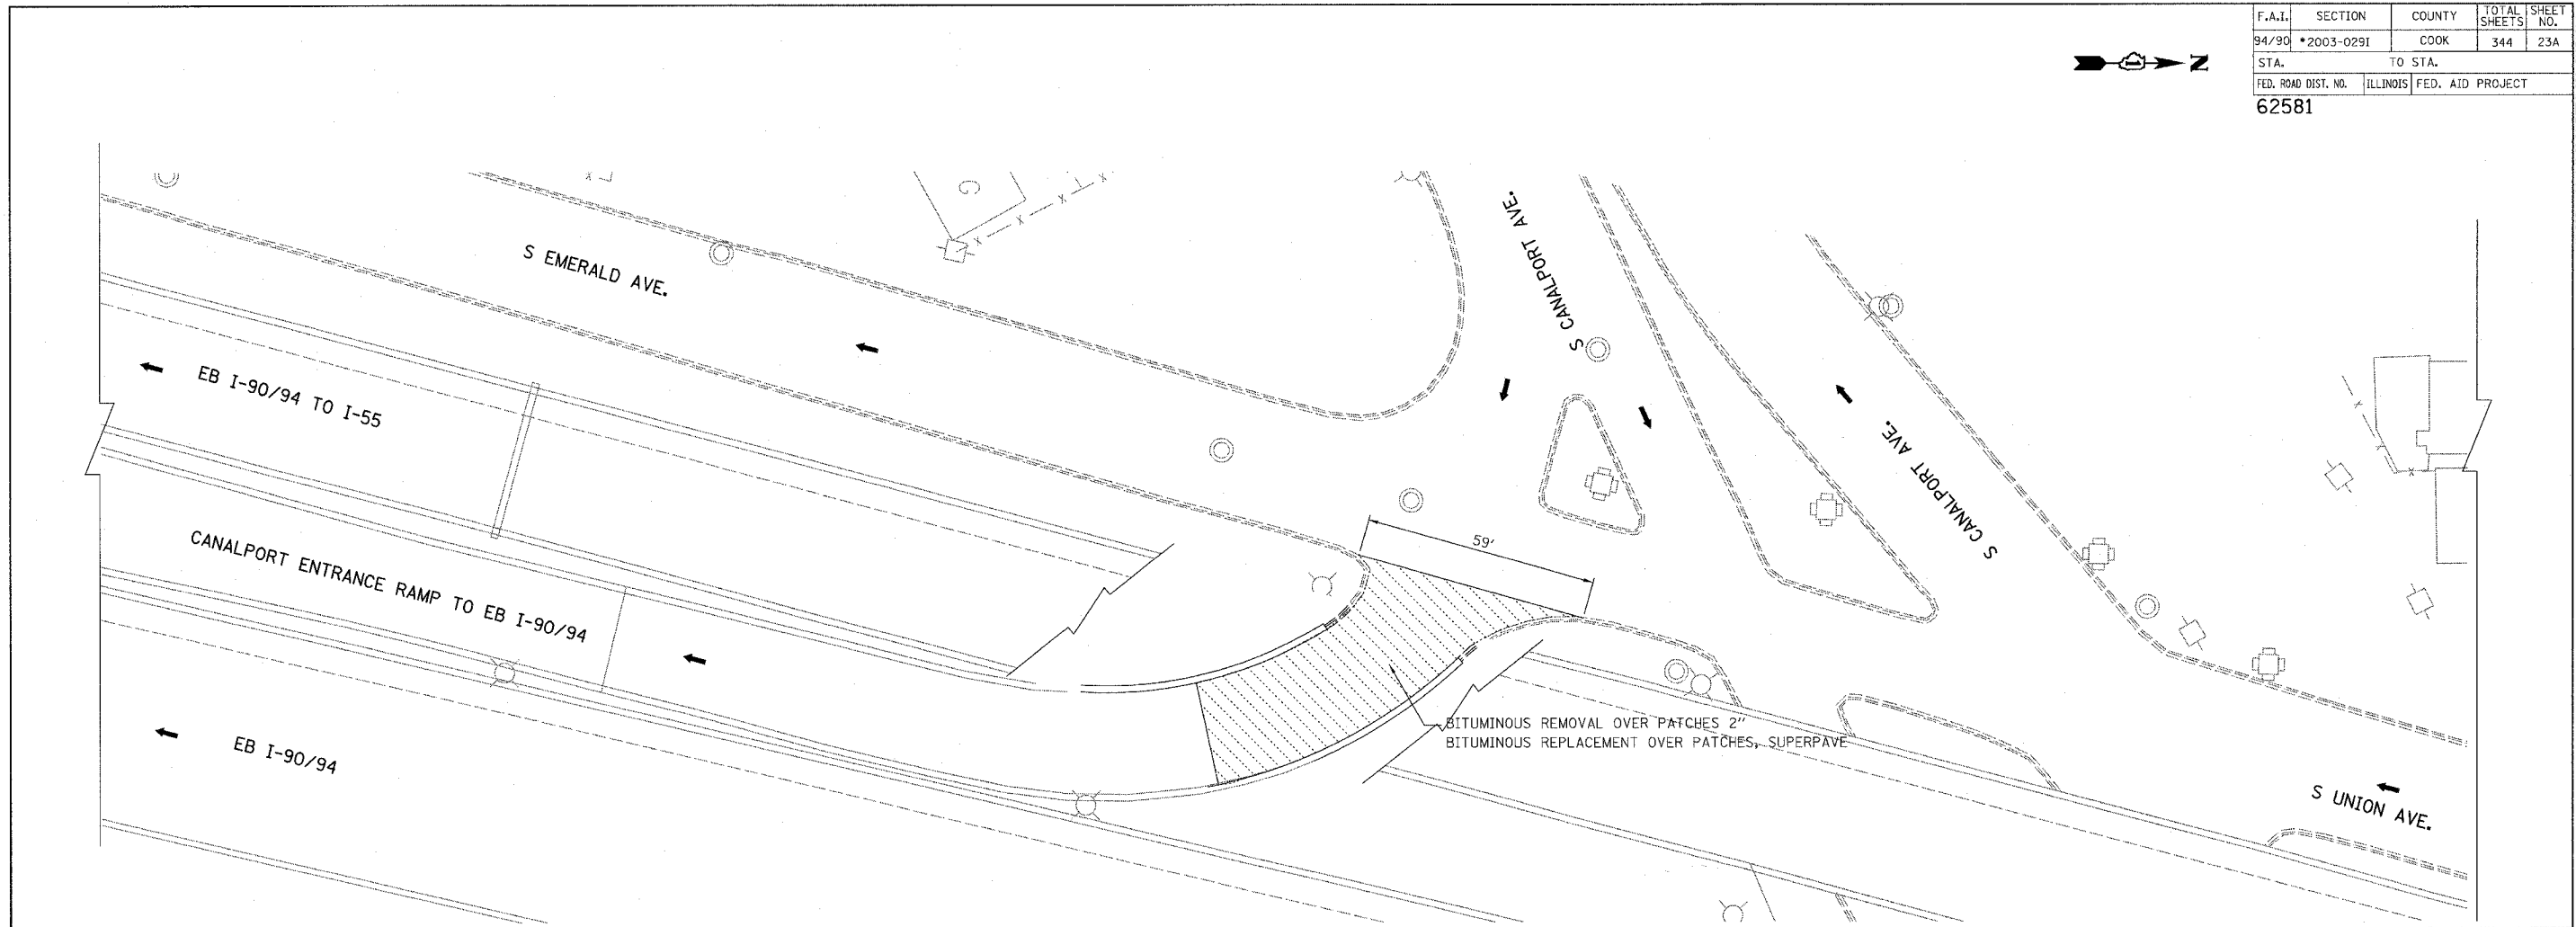


F.A.I.	SECTION	COUNTY	TOTAL SHEETS	SHEET NO.
94/90	*2003-0291	COOK	344	23A
STA.	TO STA.			
FED. ROAD DIST. NO.	ILLINOIS	FED. AID PROJECT		
62581				

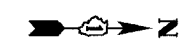


**SCHEDULE**

PAY ITEM	UNIT
CLASS D PATCHES, SUPERPAVE, TYPE III, 12"	87 SY
BITUMINOUS REPLACEMENT OVER PATCHES, SUPERPAVE	13.6 TON
BITUMINOUS REMOVAL OVER PATCHES 2"	242 SY

**MIX DESIGN**

PAY ITEM	AC TYPE	VOIDS	RAP %
CLASS D PATCHES, SUPERPAVE, TYPE III, 12" IL-19MM	PG 64-22	4% @ 70 GYR	15% RAP
BITUMINOUS REPLACEMENT OVER PATCHES, SUPERPAVE IL-19MM	PG 64-22	4% @ 70 GYR	15% RAP

BOWMAN, BARRETT & ASSOCIATES INC.  
 CONSULTING ENGINEERS  
 Chicago, Illinois  
 312.228.0100  
 www.bbainc.com

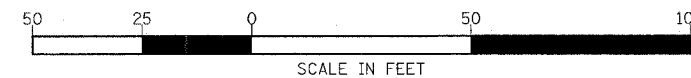

REVISIONS	
NAME	DATE
ADDENDUM	06/29/06

CPL-02A  
 ILLINOIS DEPARTMENT OF TRANSPORTATION  
 F.A.I. 94/90 (DAN RYAN EXPRESSWAY)  
 SB DAN RYAN ELEVATED BRIDGE  
 REPAIR FROM 15TH TO 28TH STREETS  
 EXISTING AND PROPOSED PLAN  
 SCALE: 1"=20'  
 DATE: 5/25/2006  
 DRAWN BY: RA  
 CHECKED BY: RS

6/29/2006 12:03:59 PM