

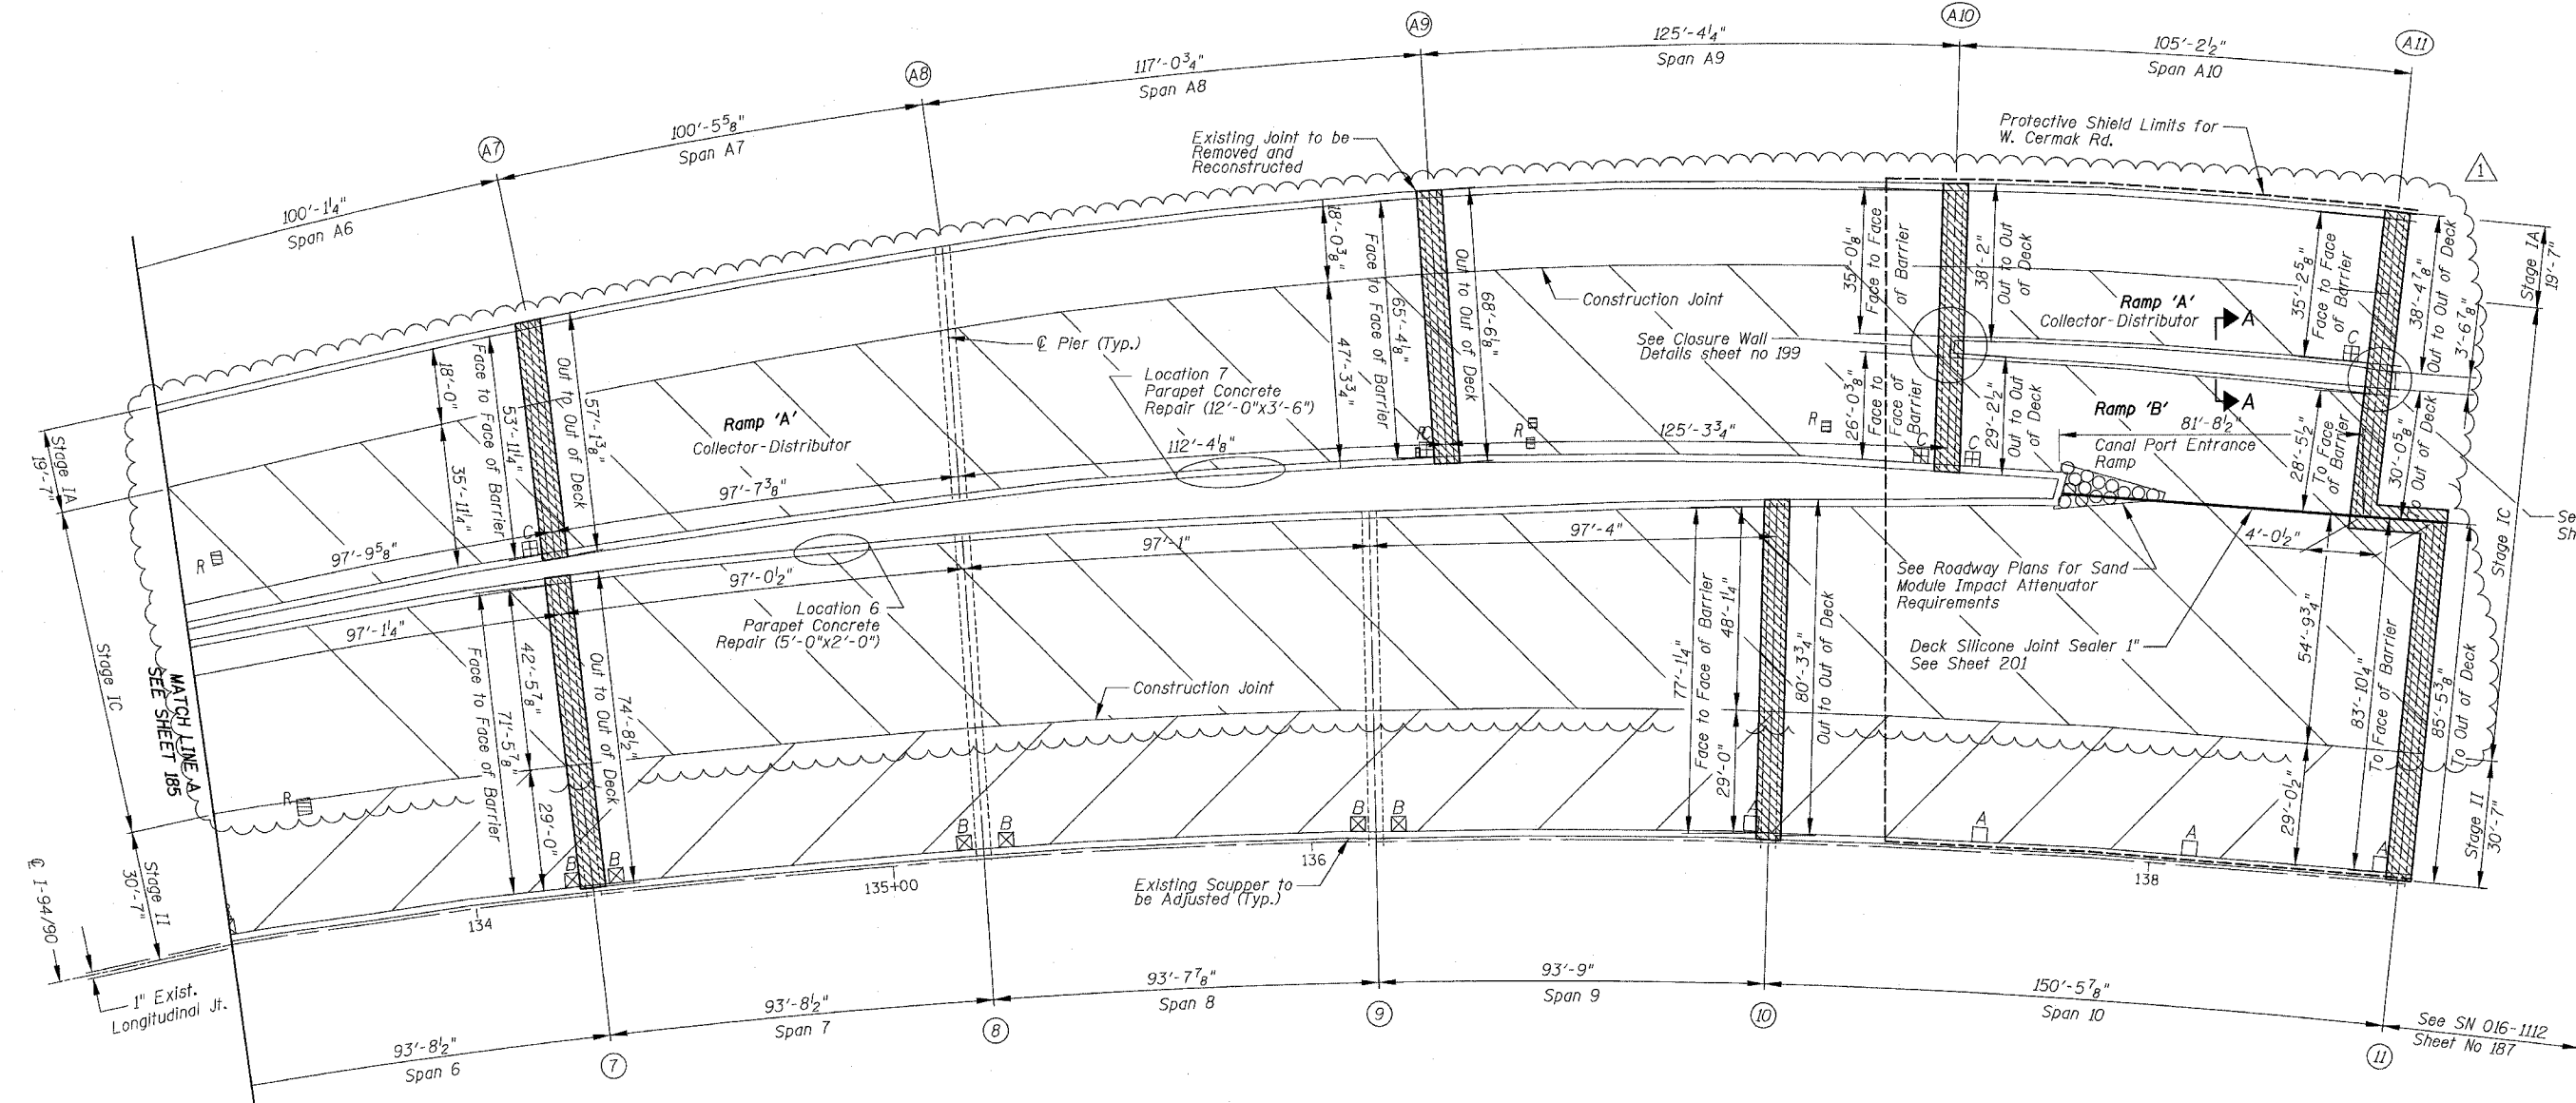


F.A.I.	SECTION	COUNTY	TOTAL SHEETS	SHEET NO.
94/90	2003-0291	COOK	344	186
STA.	TO STA.			
FED. ROAD DIST. NO.	ILLINOIS	FED. AID PROJECT	62581	

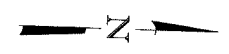

SN 016-1113 PARTIAL DECK PLAN

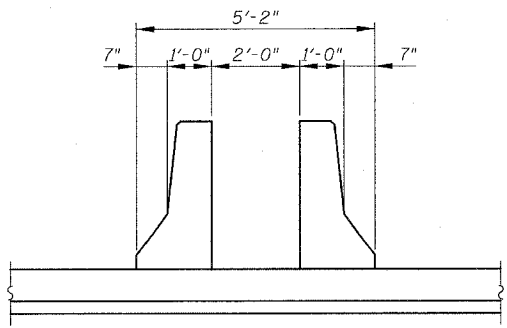

SECTION A-A

For Notes see Sheet 174, for Legend see Sheet 159

BOWMAN, BARRETT & ASSOCIATES INC.
CONSULTING ENGINEERS
Chicago, Illinois
312.229.0100
www.bbandainc.com

REVISIONS	
NAME	DATE
1 ADDENDUM NO. 1	6/29/08

ILLINOIS DEPARTMENT OF TRANSPORTATION
F.A.I. 94/90 (DAN RYAN EXPRESSWAY)
SB DAN RYAN ELEVATED BRIDGE
REPAIR FROM 15TH TO 28TH STREETS
PARTIAL DECK PLAN
SN 016-1113
SCALE: 1"=20'
DATE: 5/25/2006
DRAWN BY: BDC
CHECKED BY: BLU

6/29/2006 3:52:57 PM