



| | | | | |
|---------------------|-----------|----------|------------------|-----------|
| F.A.I. | SECTION | COUNTY | TOTAL SHEETS | SHEET NO. |
| 94/90 | 2003-0291 | COOK | 344 | 190 |
| STA. | | TO STA. | | |
| FED. ROAD DIST. NO. | | ILLINOIS | FED. AID PROJECT | |
| 62581 | | | | |

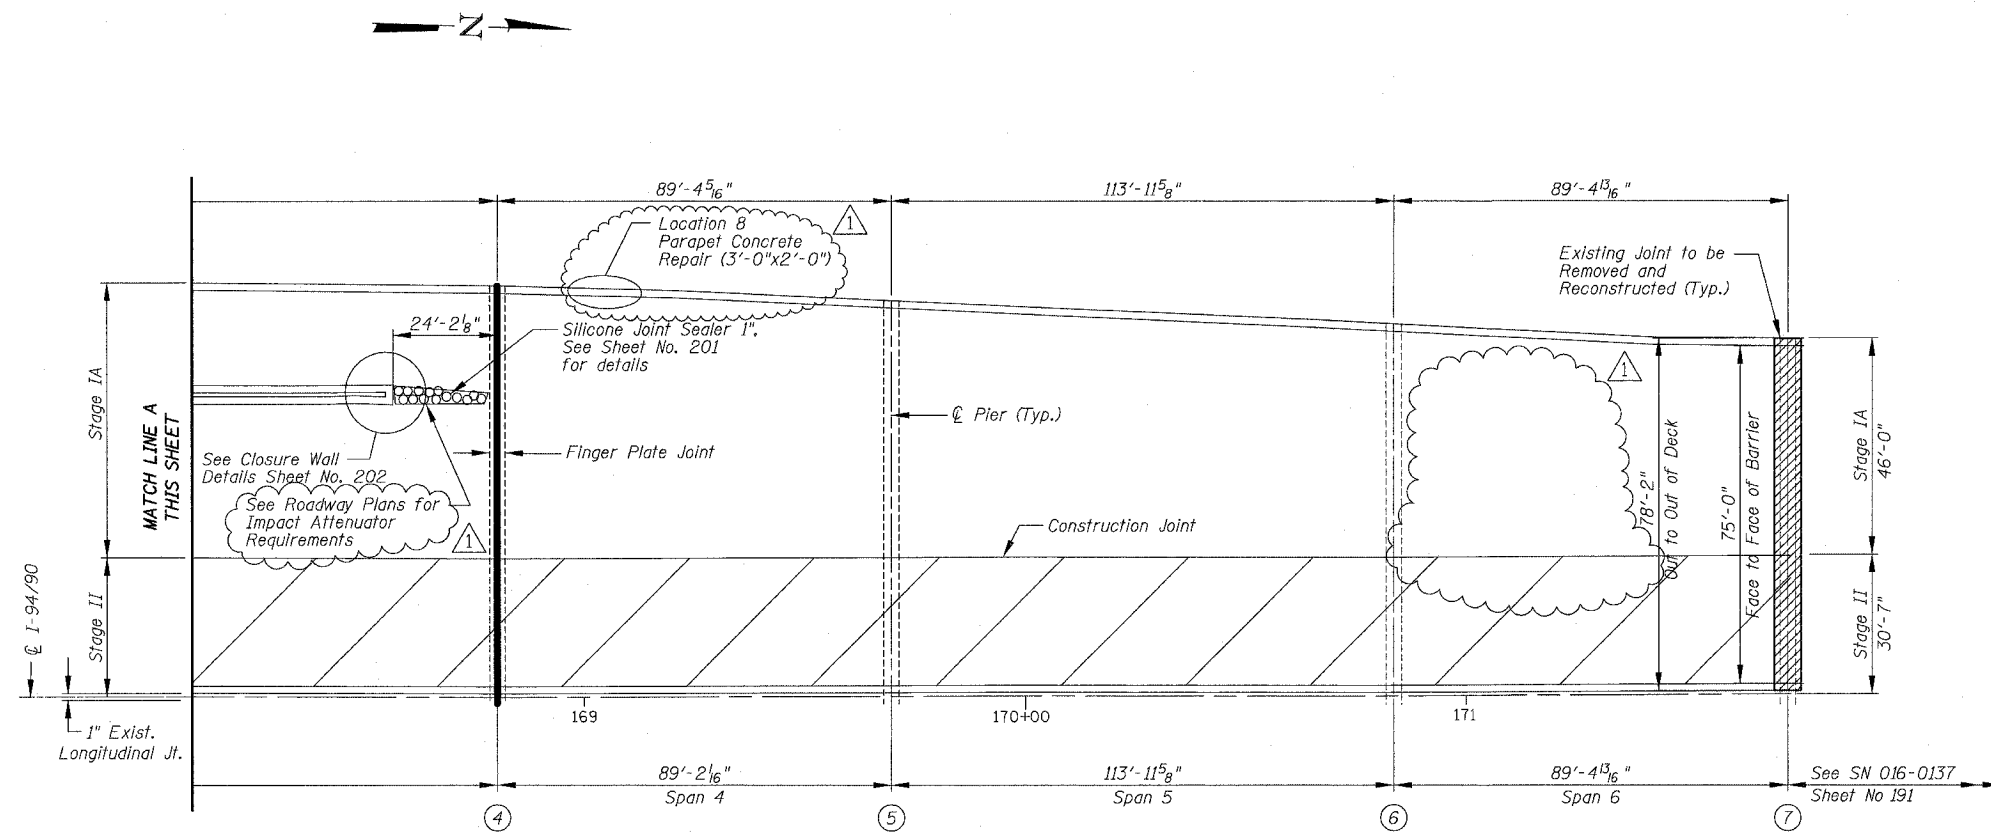

SN 016-1110 PARTIAL DECK PLAN

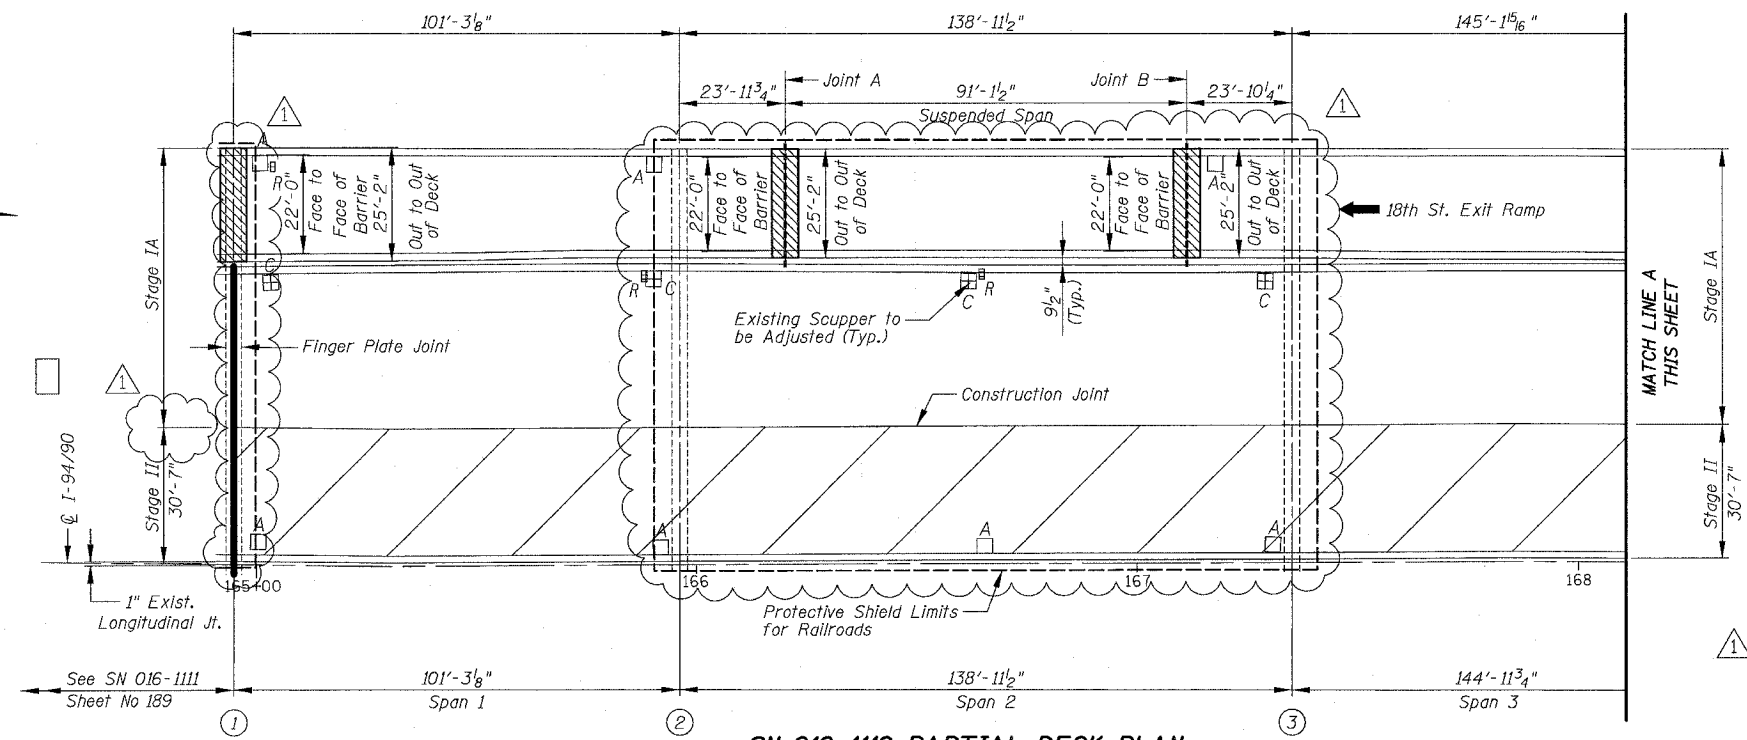

SN 016-1110 PARTIAL DECK PLAN

BOWMAN, BARRETT & ASSOCIATES INC.
 CONSULTING ENGINEERS
 Chicago, Illinois
 312.228.0100
 www.bbandainc.com

For Notes, see Sheet No. 174 and for Legend see Sheet No. 159.

| REVISIONS | |
|----------------|---------|
| NAME | DATE |
| ADDENDUM NO. 1 | 6/29/06 |
| | |
| | |
| | |
| | |
| | |

ILLINOIS DEPARTMENT OF TRANSPORTATION
 F.A.I. 94/90 (DAN RYAN EXPRESSWAY)
 SB DAN RYAN ELEVATED BRIDGE
 REPAIR FROM 15TH TO 28TH STREETS
 PARTIAL DECK PLAN
 SN 016-1110
 SCALE: 1"=20'
 DATE: 5/25/2006
 DRAWN BY: BDC
 CHECKED BY: BLU

6/29/2006 3:55:21 PM