



F.A.I.	SECTION	COUNTY	TOTAL SHEETS	SHEET NO.
94/90	2003-029047	COOK	344	20
STA.	TO STA.			
FED. ROAD DIST. NO.	ILLINOIS	FED. AID PROJECT		

62581

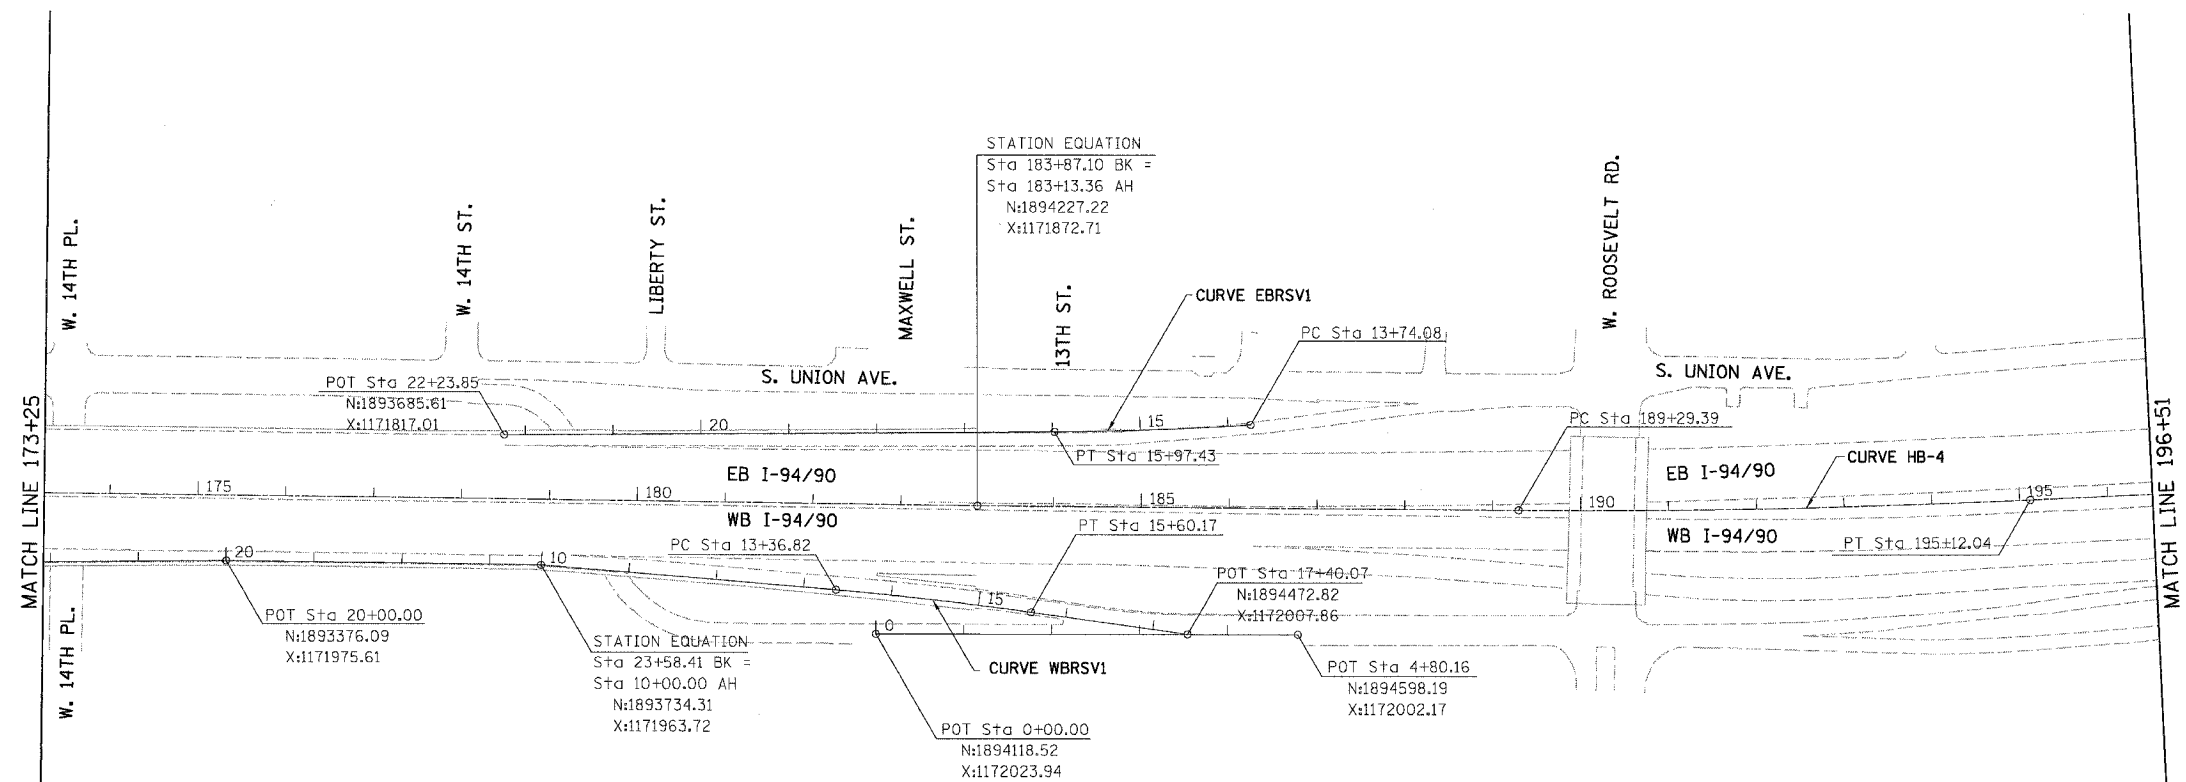

<p>CURVE WBRV1</p> <p>PI STA. = 14+48.53 N:1894182.53 E:1171980.16 $\Delta = 3^\circ 21' 01''$ (RT) D = 1° 30' 00" R = 3,819.72' T = 111.71' L = 223.35' E = 1.63' e = N/A T.R. = N/A S.E. RUN = c P.C. STA. = 13+36.82 N:1894070.90 X:1171976.07 P.T. STA. = 15+60.17 N:1894293.74 X:1171990.77</p>	<p>CURVE EBRV1</p> <p>PI STA. = 14+85.79 N:1894422.70 E:1171777.79 $\Delta = 3^\circ 21' 01''$ (RT) D = 1° 30' 00" R = 3,819.72' T = 111.71' L = 223.35' E = 1.63' e = N/A T.R. = N/A S.E. RUN = N/A P.C. STA. = 13+74.08 N:1894533.71 X:1171765.34 P.T. STA. = 15+97.43 N:1894311.15 X:1171783.72</p>	<p>CURVE HB-4</p> <p>PI STA. = 192+20.79 N:1895133.96 E:1171837.41 $\Delta = 3^\circ 04' 26''$ (LT) D = 0° 31' 39" R = 10,860.00' T = 291.40' L = 582.65' E = 3.91' e = N/A T.R. = N/A S.E. RUN = N/A P.C. STA. = 189+29.39 N:1894842.79 X:1171848.75 P.T. STA. = 195+12.04 N:1895424.11 X:1171810.48</p>
--	--	---

BOWMAN, BARRETT & ASSOCIATES INC.
CONSULTING ENGINEERS
Chicago, Illinois
312.228.0100
www.bbainc.com

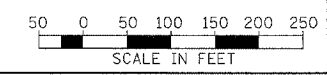

REVISIONS	
NAME	DATE

ILLINOIS DEPARTMENT OF TRANSPORTATION
F.A.I. 94/90 (DAN RYAN EXPRESSWAY)
SB DAN RYAN ELEVATED BRIDGE
REPAIR FROM 15TH TO 28TH STREETS
ALIGNMENT PLAN
STA. 173+25 TO STA. 196+51

SCALE: 1"=100'
DATE: 4/14/2006

DRAWN BY: RA
CHECKED BY: RS

CAL07
9:50:56 AM
4/14/2006