


ROOSEVELT ROAD ENTRANCE RAMP TO EB I-94/90 CLOSED

F.A.I.	SECTION	COUNTY	TOTAL SHEETS	SHEET NO.
94/90	2003-029I	COOK	344	116
STA.		TO STA.		
FED. ROAD DIST. NO.	ILLINOIS	FED. AID PROJECT		

62581

M6-2 (24x12)		(5'x2.5')	Use Canalport Ave
M6-3 (24x12)			SEE MOT-SUBSTAGE IA
M6-1 (24x12)		M3-2 (24x12)	EAST
M5-1 (24x12)		(48x24)	Roosevelt Entrance To EB I-90/94
M4-5 (24x12)	TO	W20-2 (36x36)	DETOUR AHEAD
M3-2 (24x12)	EAST	(48x30)	Roosevelt Entrance To EB I-90/94 CLOSED Follow Detour
M4-8 (30x15)	DETOUR		
M4-8a (24x18)	END DETOUR		
M3-3 (24x12)	SOUTH		
M1-1 (24x24)			
(36x12)	NO TRUCKS		
M4-4 (24x12)	TRUCKS	M3-1 (24x12)	NORTH

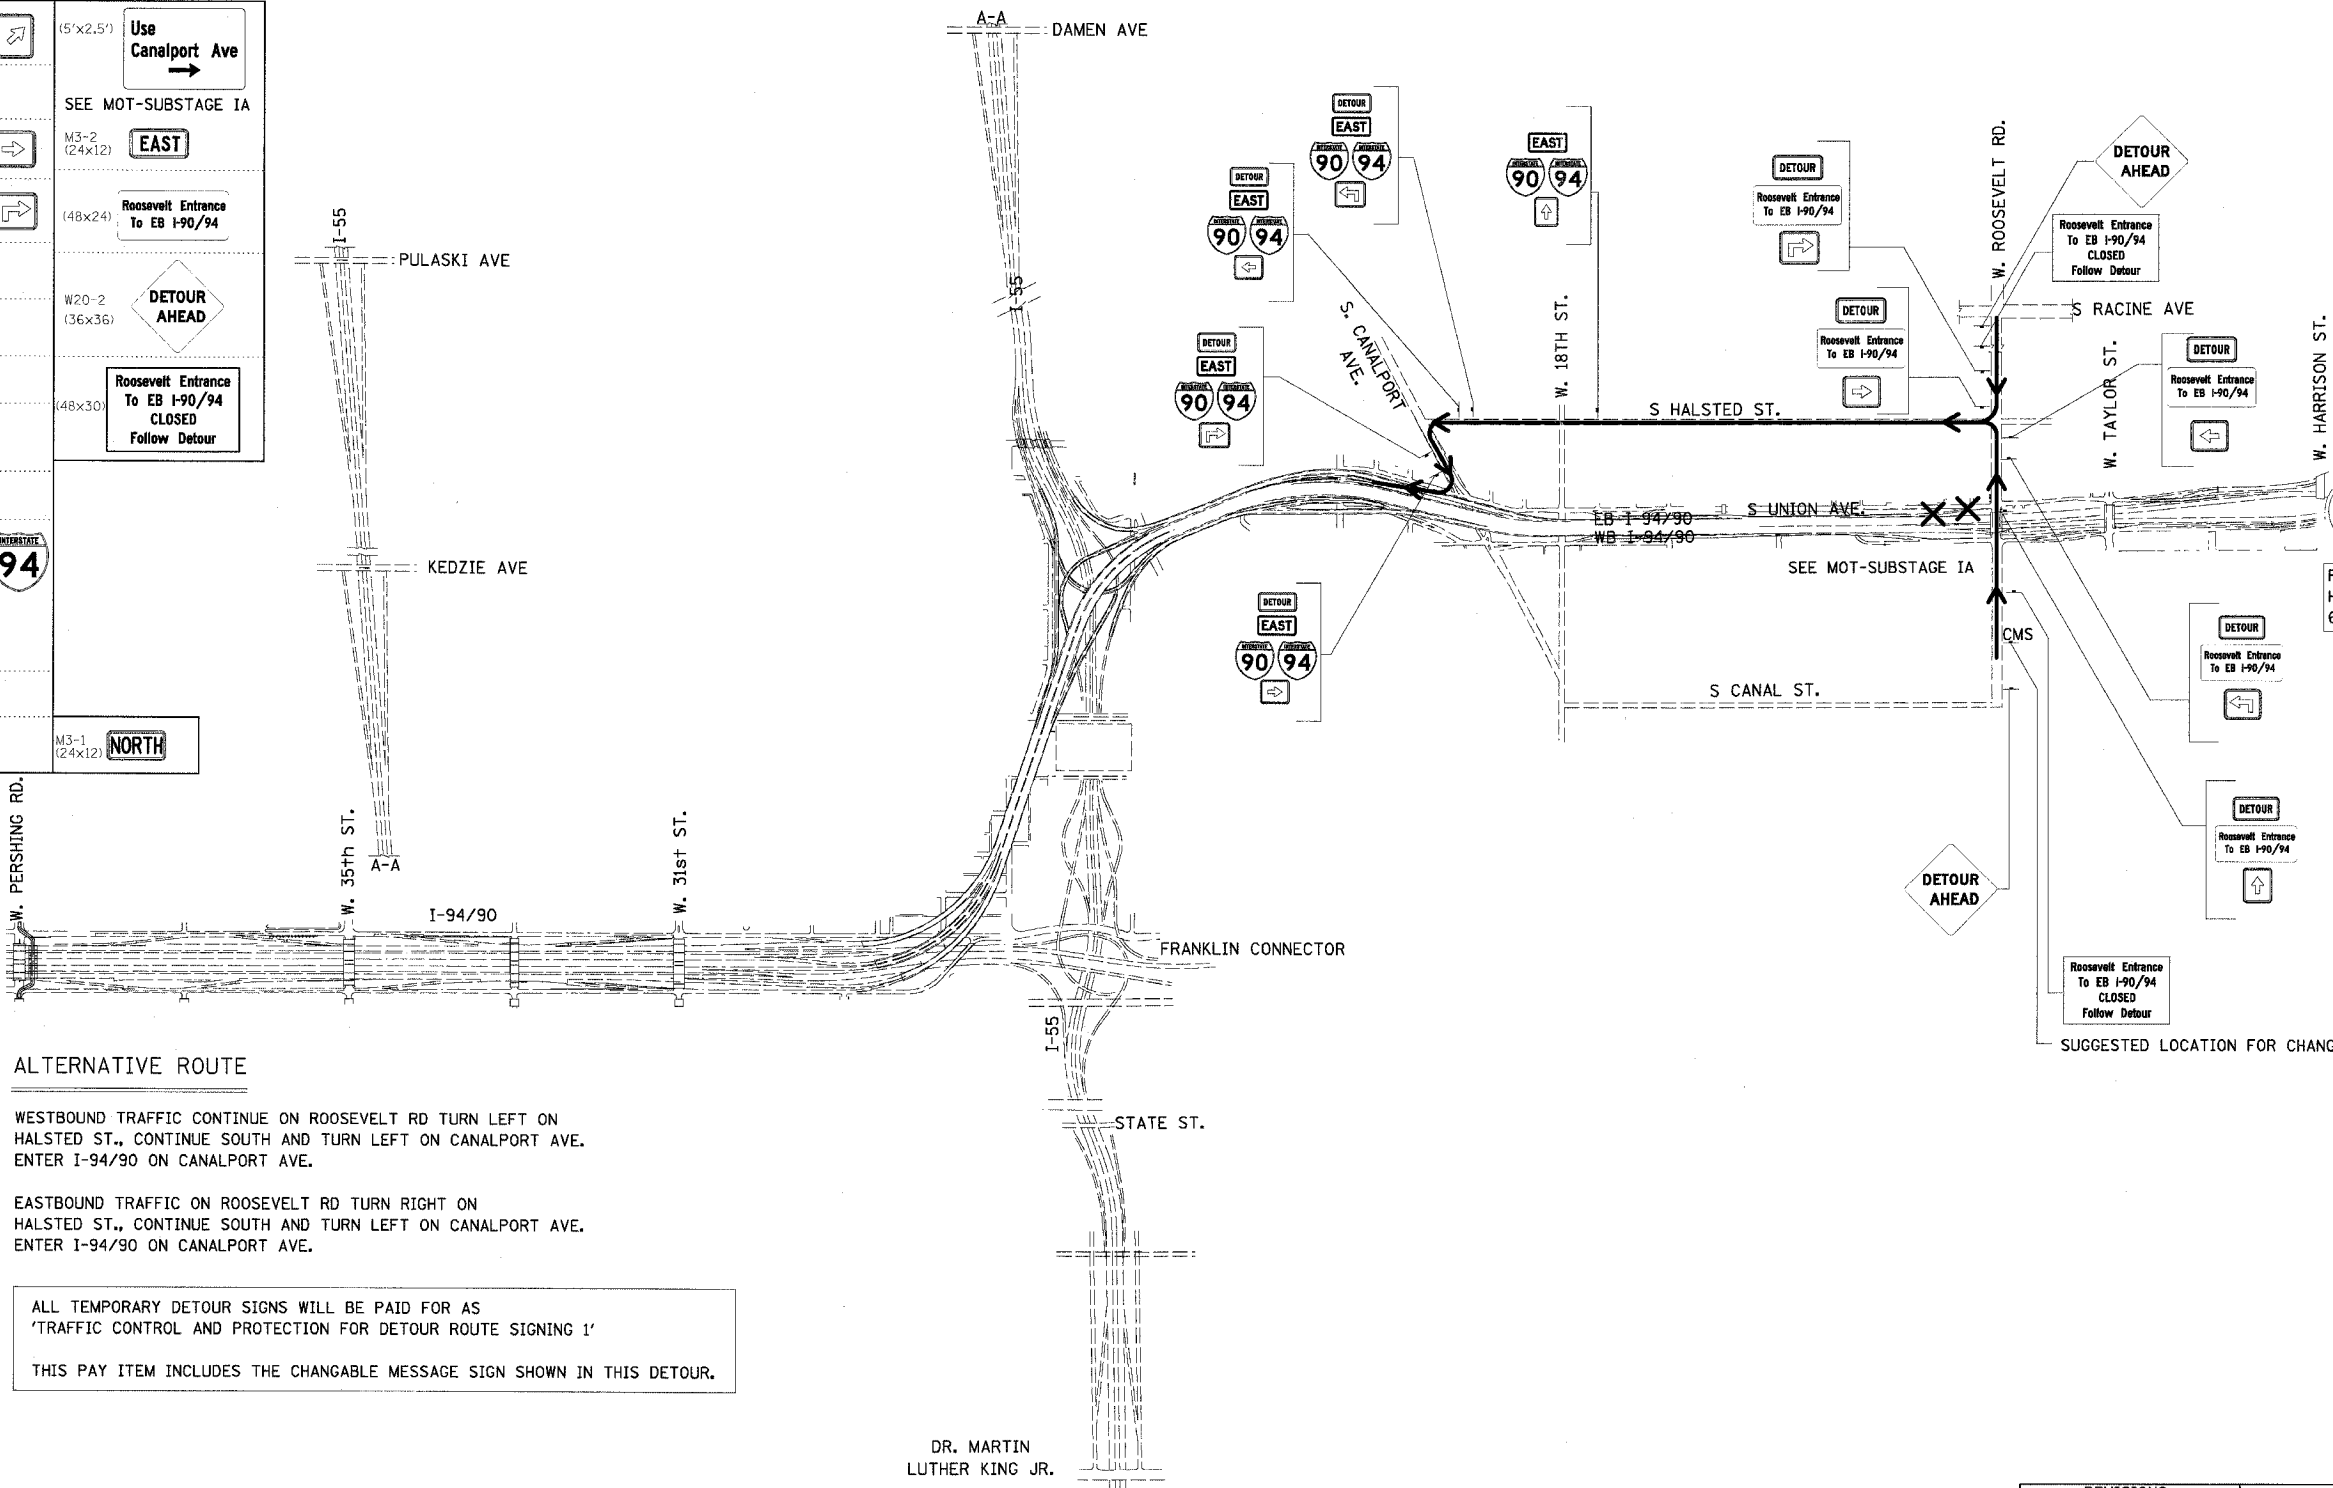

PLACING DETOUR SIGNING AS SHOWN HERE, HAVE TO BE COORDINATED WITH CONTRACT 62303 "ALTERNATE ROUTE SIGNING"


ALTERNATIVE ROUTE

WESTBOUND TRAFFIC CONTINUE ON ROOSEVELT RD TURN LEFT ON HALSTED ST., CONTINUE SOUTH AND TURN LEFT ON CANALPORT AVE. ENTER I-94/90 ON CANALPORT AVE.

EASTBOUND TRAFFIC ON ROOSEVELT RD TURN RIGHT ON HALSTED ST., CONTINUE SOUTH AND TURN LEFT ON CANALPORT AVE. ENTER I-94/90 ON CANALPORT AVE.

ALL TEMPORARY DETOUR SIGNS WILL BE PAID FOR AS 'TRAFFIC CONTROL AND PROTECTION FOR DETOUR ROUTE SIGNING 1'

THIS PAY ITEM INCLUDES THE CHANGABLE MESSAGE SIGN SHOWN IN THIS DETOUR.

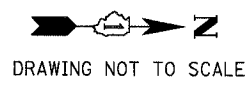

BOWMAN, BARRETT & ASSOCIATES INC.
CONSULTING ENGINEERS
Chicago, Illinois
312.228.0100
www.bbandinc.com

REVISIONS	
NAME	DATE

DTR-01

ILLINOIS DEPARTMENT OF TRANSPORTATION
F.A.I. 94/90 (DAN RYAN EXPRESSWAY)
SB DAN RYAN ELEVATED BRIDGE
REPAIR FROM 15TH TO 28TH STREETS
DETOUR ROUTE FOR ROOSEVELT RD
TO EB I-94/90

SCALE: = NTS DRAWN BY: RA
DATE: 5/12/2006 CHECKED BY: RS

12/20/2006 5/12/2006