


# RAMP "F" CLOSED

(EB I-94/90 EXIT TO SB I-55)

|                     |           |                  |              |           |
|---------------------|-----------|------------------|--------------|-----------|
| F.A.I.              | SECTION   | COUNTY           | TOTAL SHEETS | SHEET NO. |
| 94/90               | 2003-029I | COOK             | 344          | 119       |
| STA.                | TO STA.   |                  |              |           |
| FED. ROAD DIST. NO. | ILLINOIS  | FED. AID PROJECT |              |           |
| 62581               |           |                  |              |           |


|               |                   |                          |
|---------------|-------------------|--------------------------|
| M6-2 (24x12)  |                   | (14'x3') DETOUR 55 SOUTH |
| M6-3 (24x12)  |                   |                          |
| M6-1 (24x12)  |                   |                          |
| M5-1 (24x12)  |                   |                          |
| M4-5 (24x12)  | <b>T0</b>         |                          |
| M3-2 (24x12)  | <b>EAST</b>       |                          |
| M4-8 (30x15)  | <b>DETOUR</b>     |                          |
| M4-8a (24x18) | <b>END DETOUR</b> |                          |
| M3-3 (24x12)  | <b>SOUTH</b>      |                          |
| M1-1 (24x24)  | <b>90 94</b>      |                          |
|               | <b>55</b>         |                          |
| (36x12)       | <b>NO TRUCKS</b>  |                          |
| M4-4 (24x12)  | <b>TRUCKS</b>     |                          |

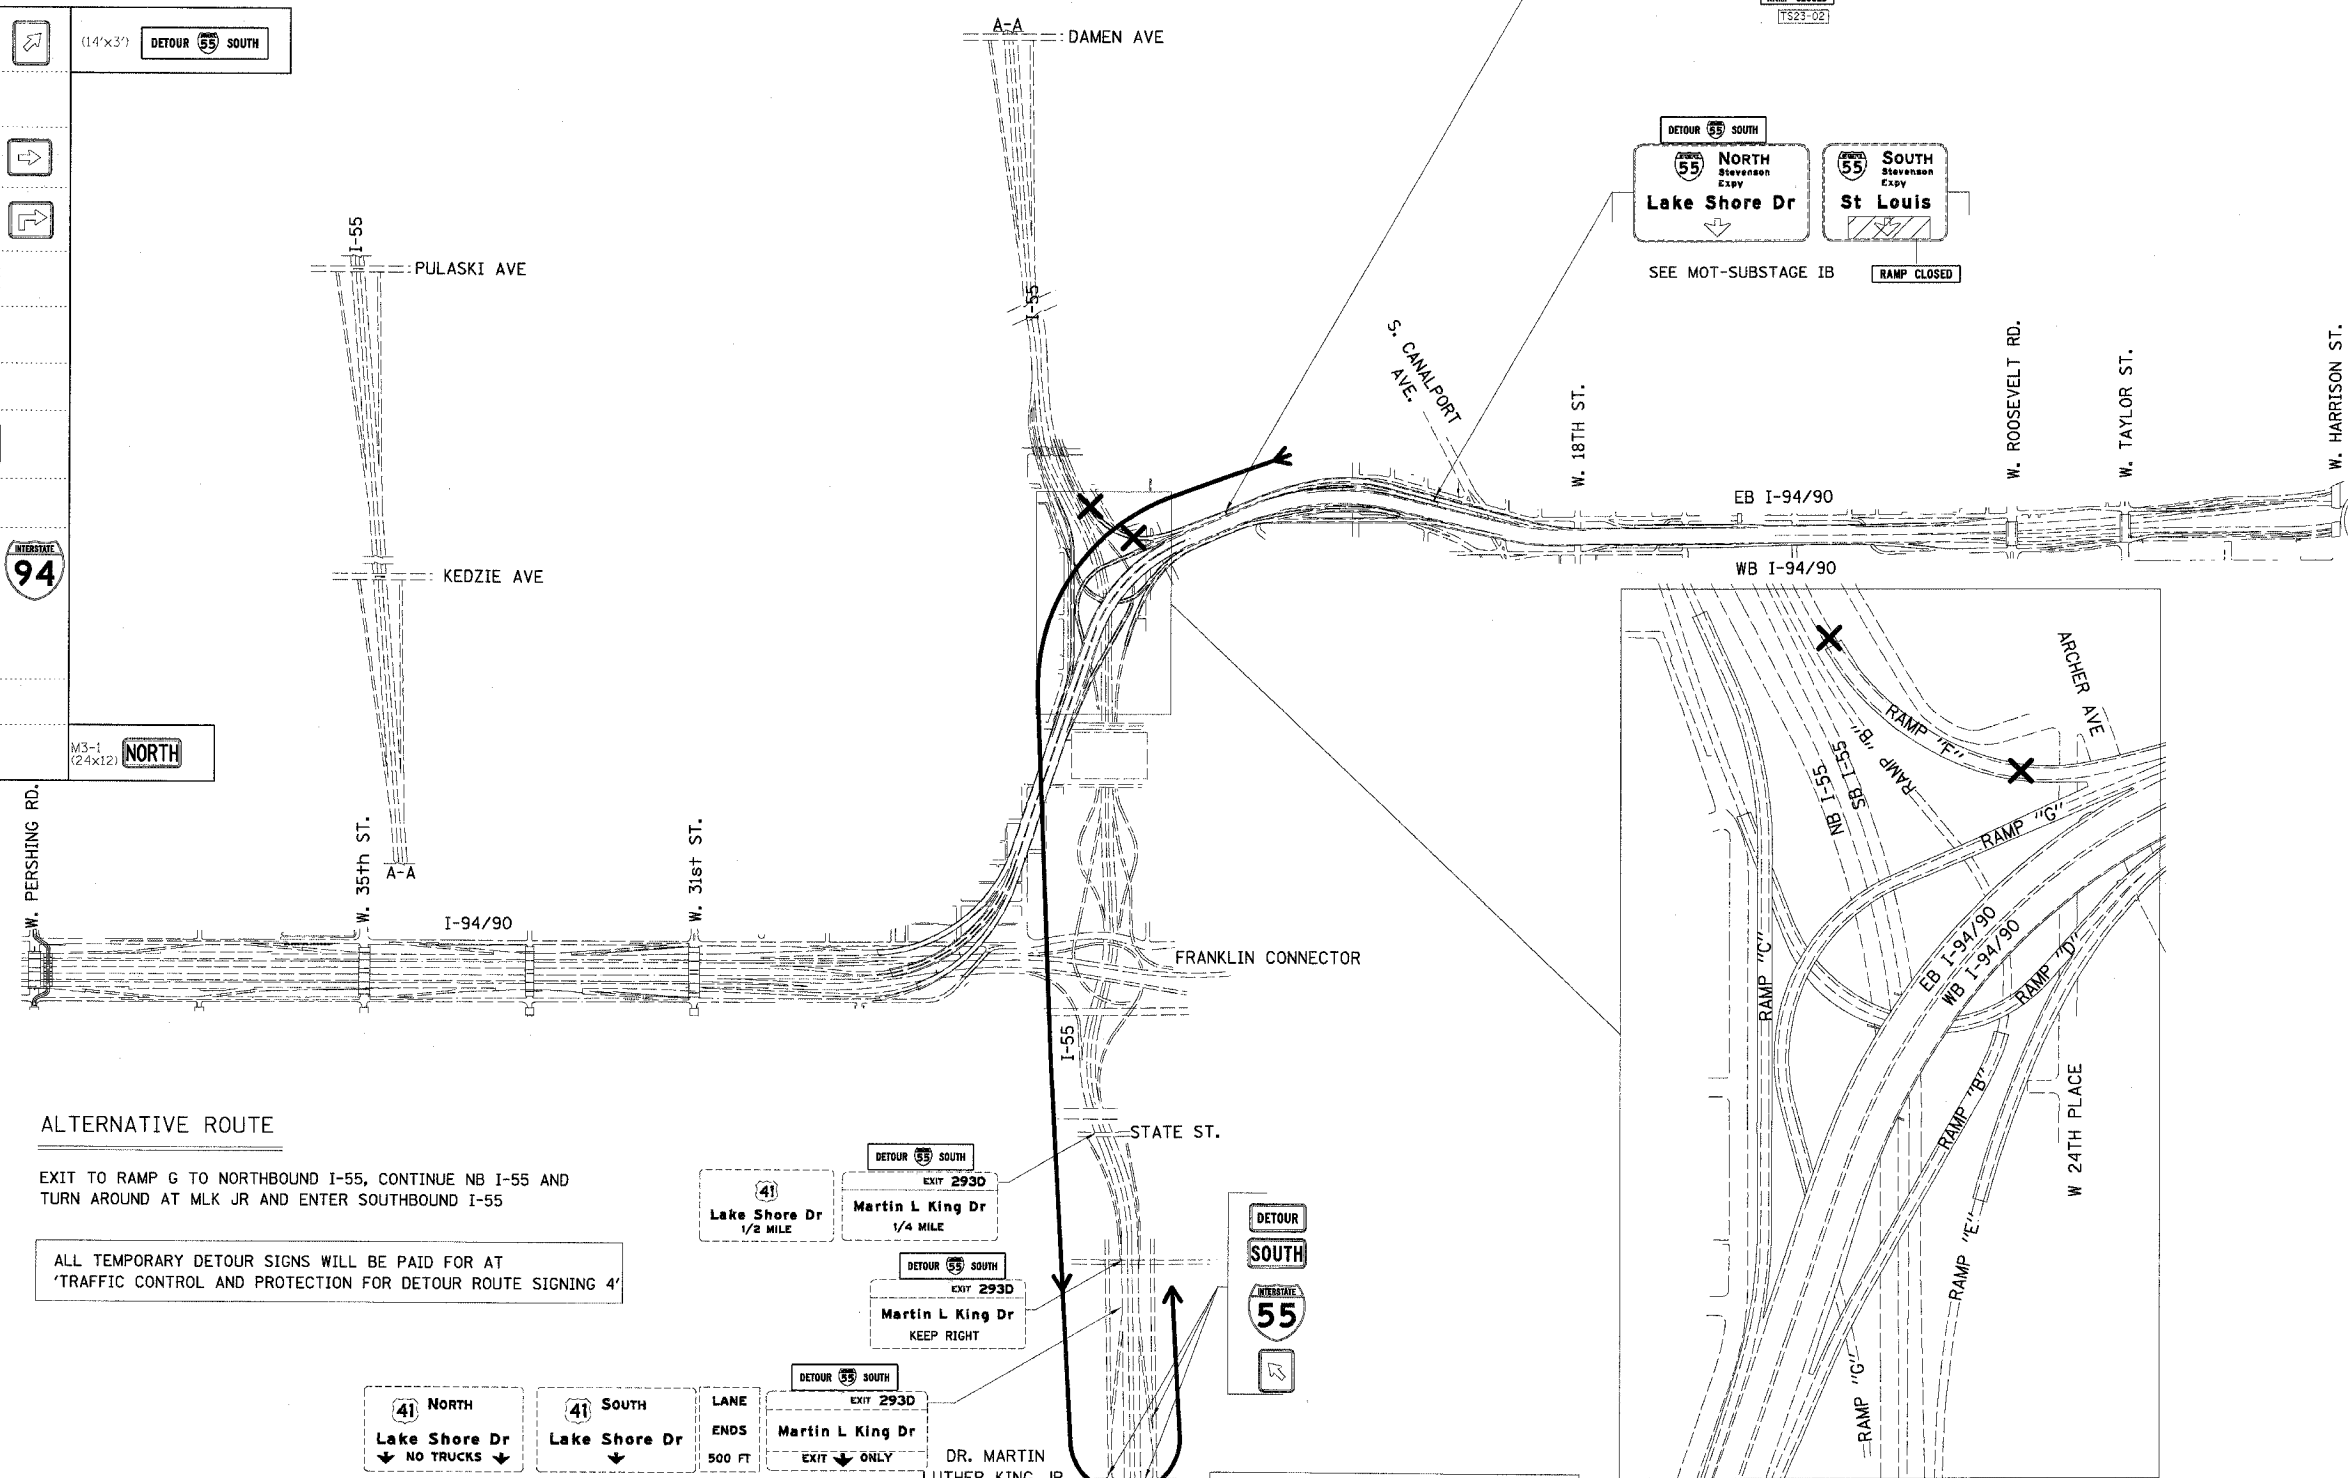


### ALTERNATIVE ROUTE

EXIT TO RAMP G TO NORTHBOUND I-55, CONTINUE NB I-55 AND TURN AROUND AT MLK JR AND ENTER SOUTHBOUND I-55

ALL TEMPORARY DETOUR SIGNS WILL BE PAID FOR AT 'TRAFFIC CONTROL AND PROTECTION FOR DETOUR ROUTE SIGNING 4'

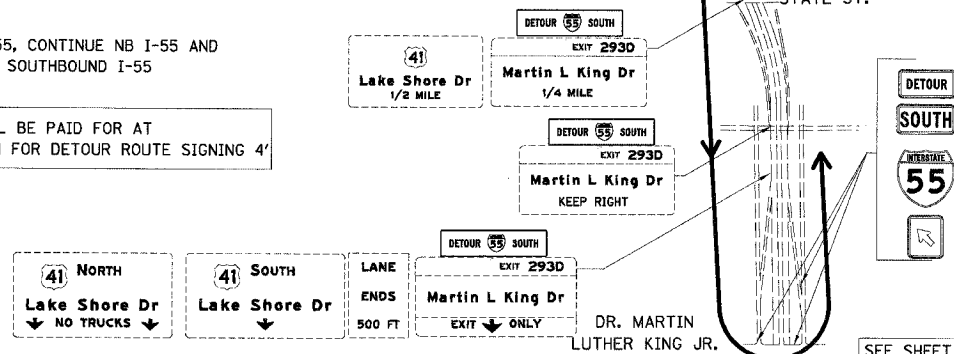

SEE SHEET 122 FOR MORE DETOUR SIGNING.

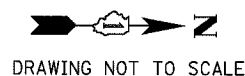

DRAWING NOT TO SCALE

BOWMAN, BARRETT & ASSOCIATES INC.  
CONSULTING ENGINEERS  
Chicago, Illinois  
312.228.0100  
www.bbandainc.com

| REVISIONS |      |
|-----------|------|
| NAME      | DATE |
|           |      |
|           |      |
ILLINOIS DEPARTMENT OF TRANSPORTATION  
F.A.I. 94/90 (DAN RYAN EXPRESSWAY)  
SB DAN RYAN ELEVATED BRIDGE  
REPAIR FROM 15TH TO 28TH STREETS  
DETOUR ROUTE FOR RAMP F

SCALE: = NTS  
DATE: 5/25/2006

DRAWN BY: RA  
CHECKED BY: RS

DTR-04

5/24/2006 10:50 AM