



F.A.I.	SECTION	COUNTY	TOTAL SHEETS	SHEET NO.
94/90	2003-0291	COOK	344	190
STA.		TO STA.		
FED. ROAD DIST. NO.	ILLINOIS	FED. AID PROJECT		
62581				

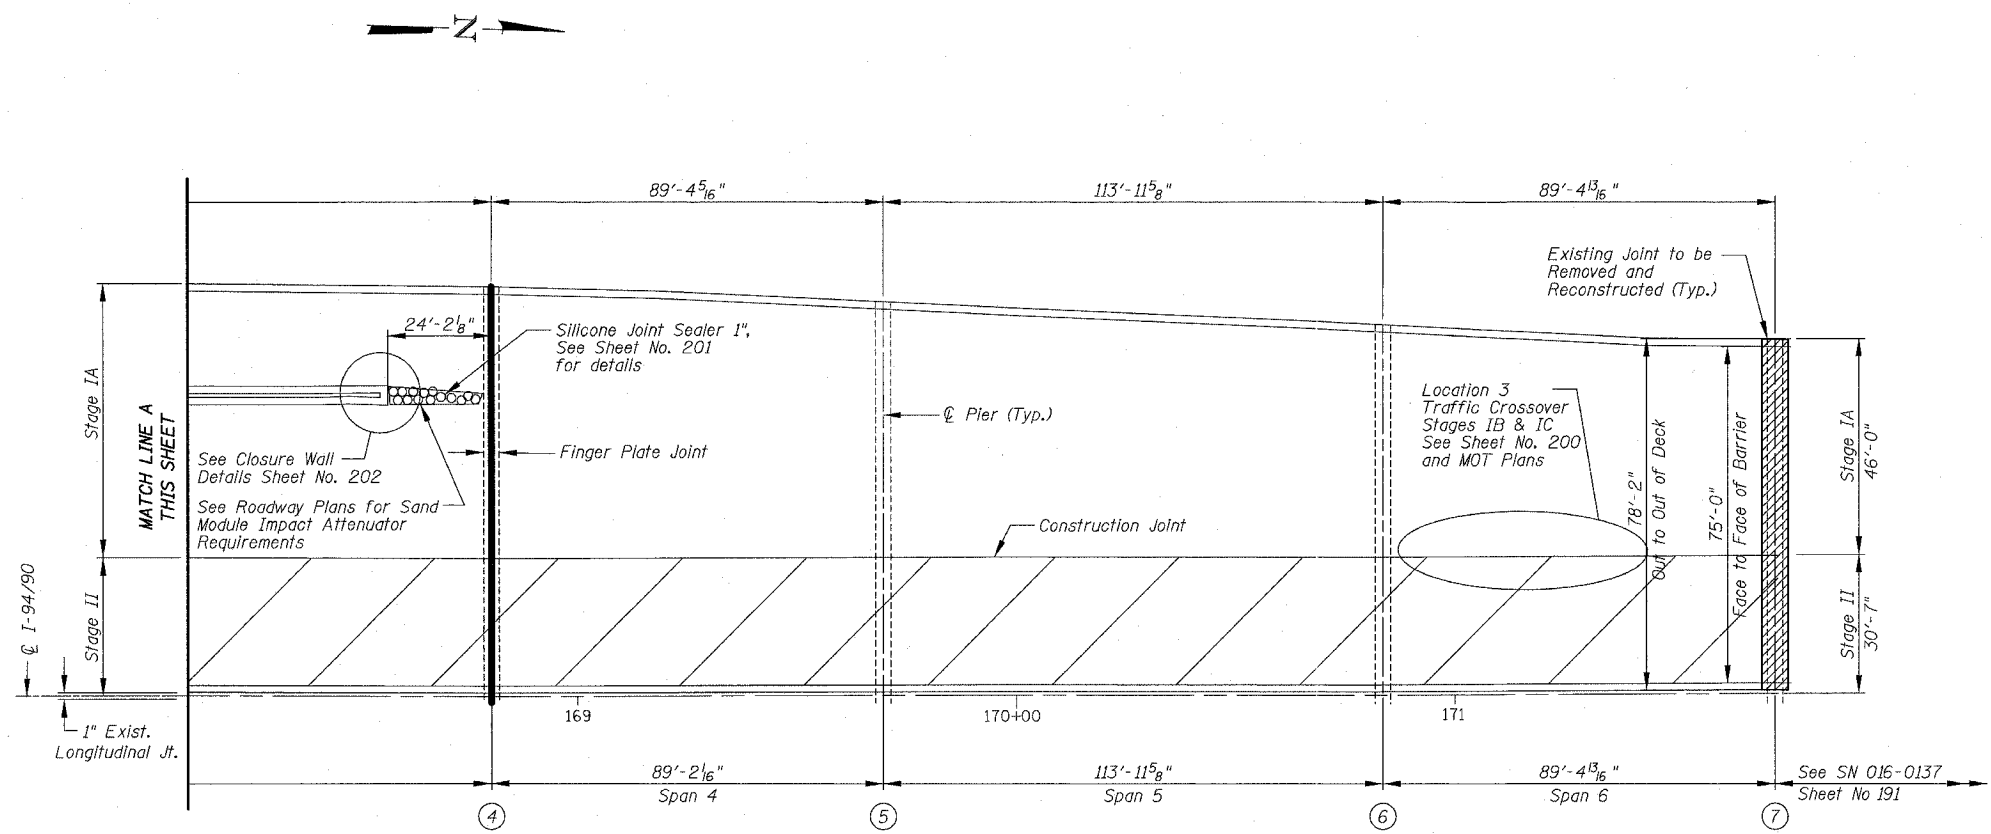

SN 016-1110 PARTIAL DECK PLAN

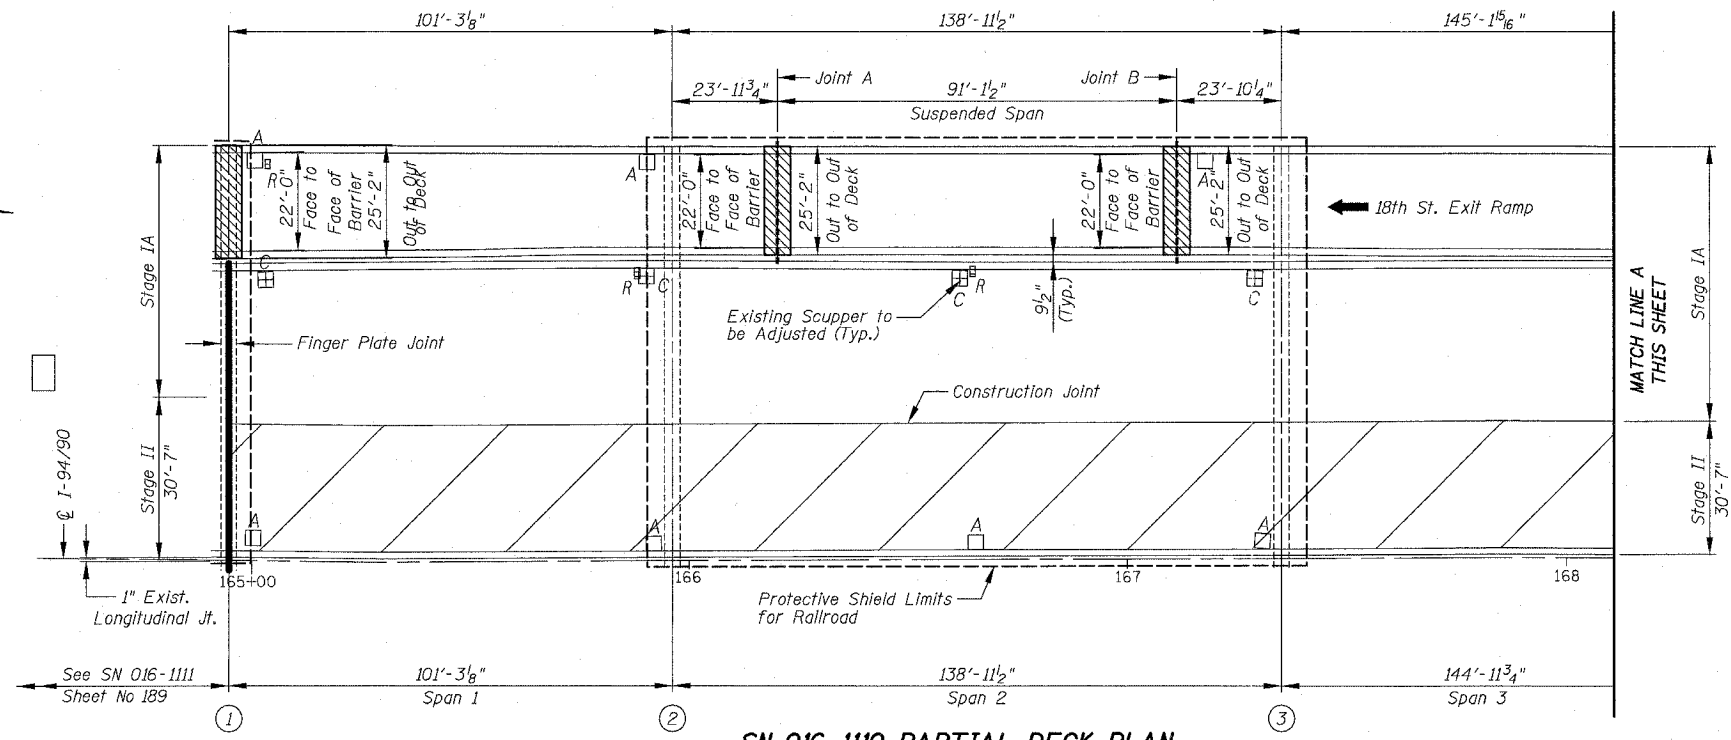

SN 016-1110 PARTIAL DECK PLAN

BOWMAN, BARRETT & ASSOCIATES INC
 CONSULTING ENGINEERS
 Chicago, Illinois
 312.228.0100
 www.bbainc.com

For Notes, see Sheet No. 174 and for Legend see Sheet No. 159.

REVISIONS	
NAME	DATE

ILLINOIS DEPARTMENT OF TRANSPORTATION
 F.A.I. 94/90 (DAN RYAN EXPRESSWAY)
 SB DAN RYAN ELEVATED BRIDGE
 REPAIR FROM 15TH TO 28TH STREETS
 PARTIAL DECK PLAN
 SN 016-1110

SCALE: 1"=20'
 DATE: 5/25/2006

DRAWN BY: BDC
 CHECKED BY: BLU

I:\660\000\BRIDGE\ASHEETS\660_2106_110_CPL01.dgn 7:22:59 PM 5/25/2006