



STATE OF ILLINOIS
DEPARTMENT OF TRANSPORTATION

ROUTE NO.	SECTION	COUNTY	TOTAL SHEETS	SHEET NO.
FAI 90/94		COOK	344	216
FED. ROAD DIST. NO.	ILLINOIS PROJECT			
2003-0291	7'-2 7/8"	CONTRACT #62581		


Sheet No 5
of 8 Sheets

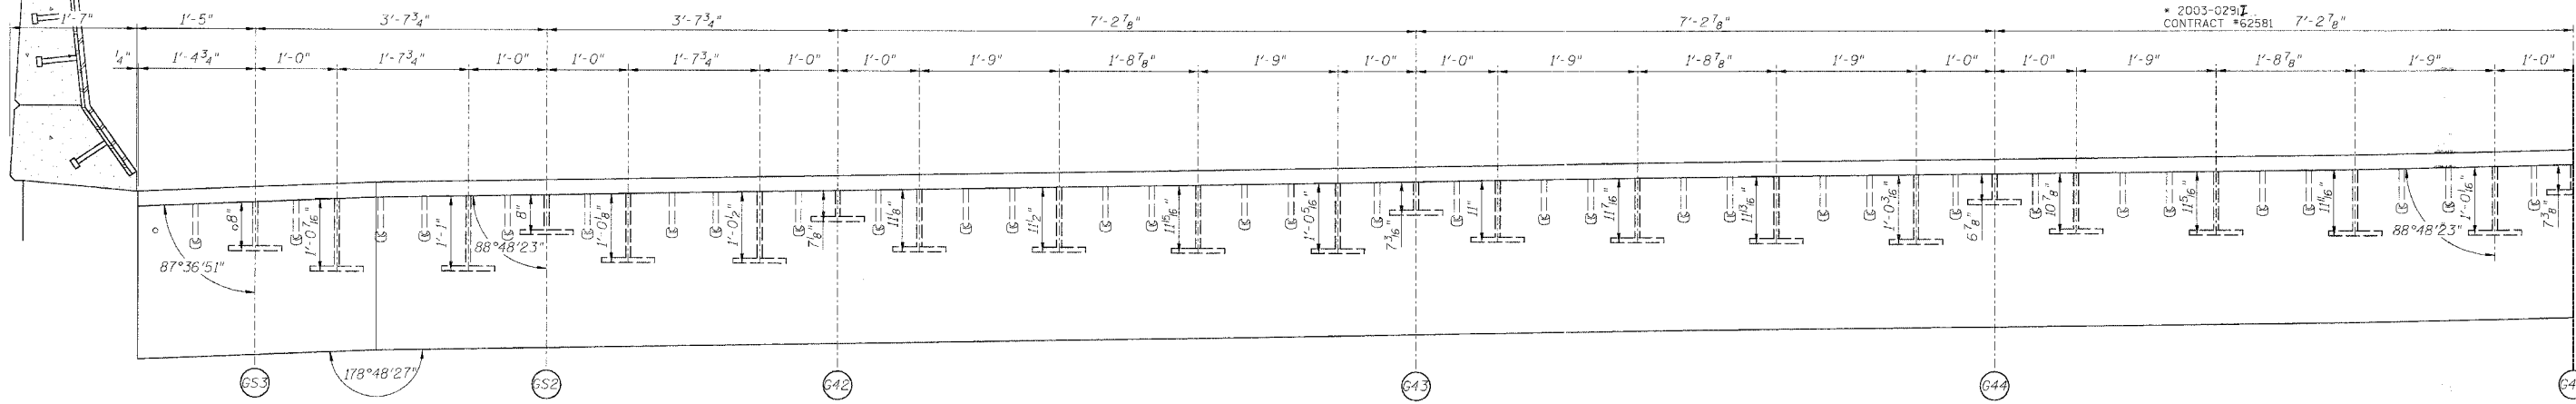

SECTION A-A

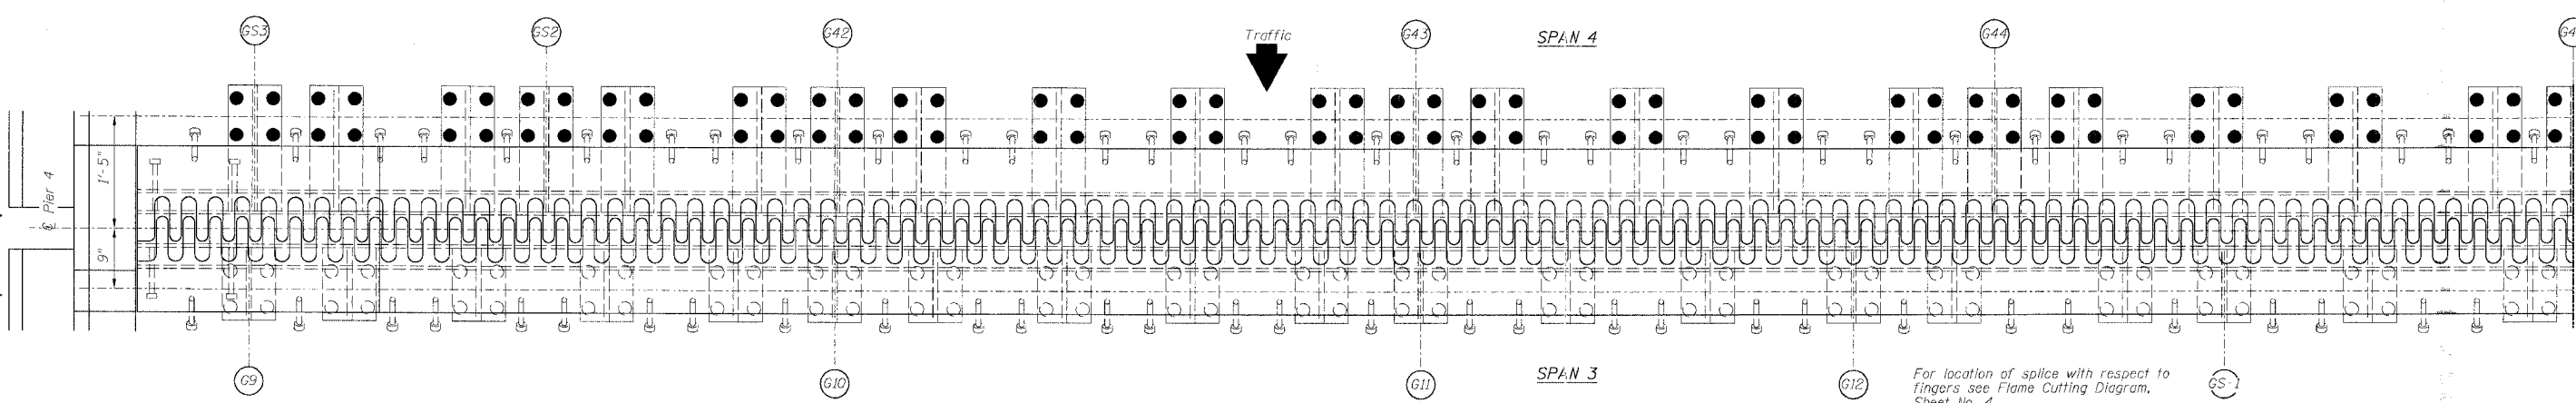

PLAN OF FINGER PLATE AT PIER 4 (SOUTHBOUND)

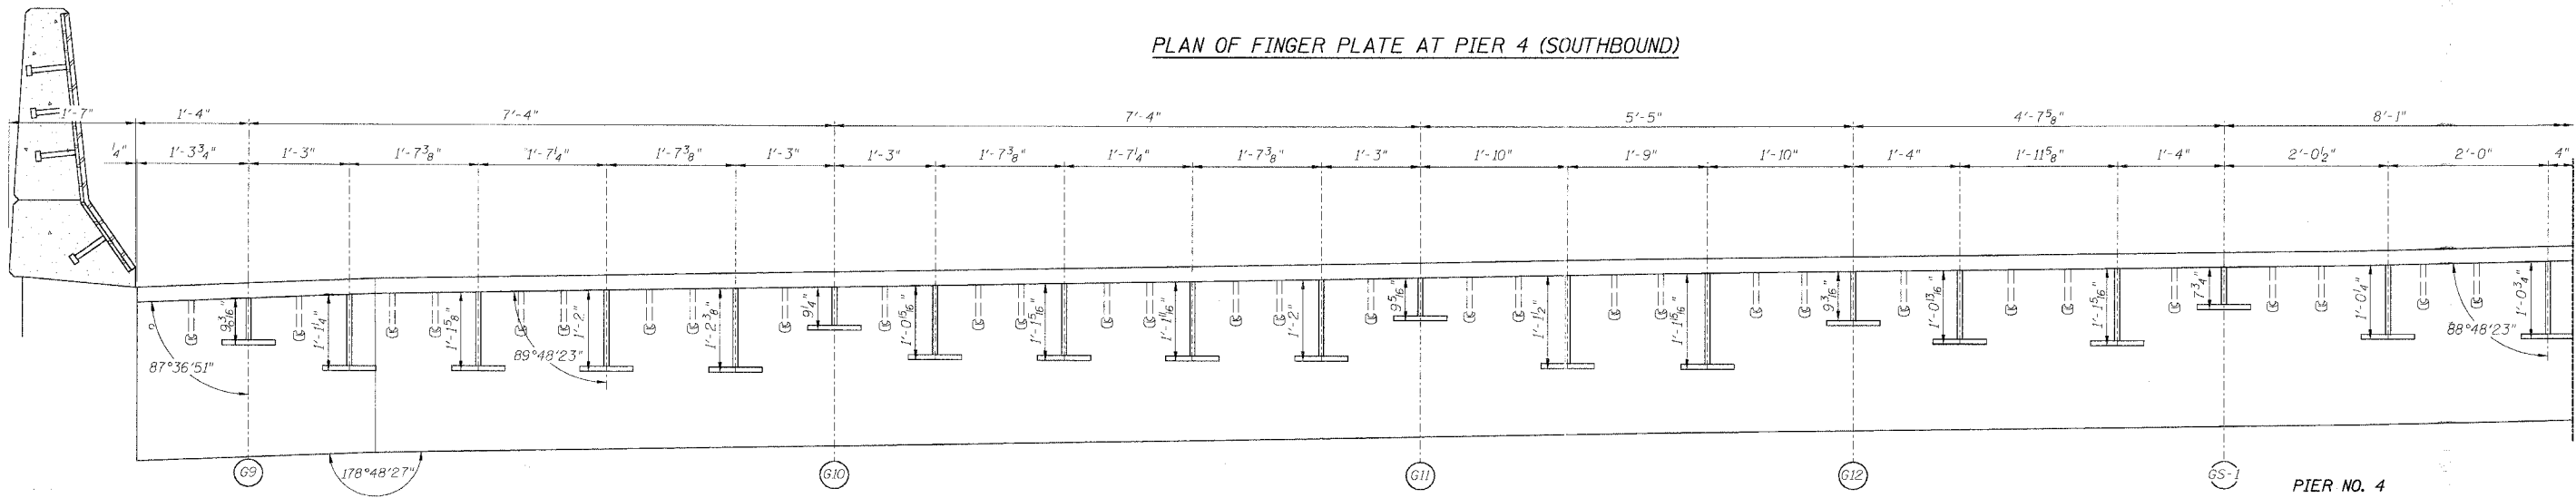

SECTION B-B

PIER NO. 4

Note:
For optional splice detail see
flame cutting diagram on Sheet No. 4

REVISIONS		STATE OF ILLINOIS DEPARTMENT OF TRANSPORTATION DIVISION OF HIGHWAYS		DATE
1				5/03
2				5/03
3				
4				
5				
6				
7				
8				
9				
0				

FAI RTE 90/94 SB	DAN RYAN EXPRESSWAY
SN 016-1110 (SOUTHBOUND)	
SEC 2003-0291	COOK COUNTY

PROJECT NO.	4222-3
SHEET NO.	

CHASTAIN & ASSOCIATES
CONSULTING ENGINEERS
8000 W. BRYN MAWR AVENUE
SUITE 204
CHICAGO, ILLINOIS 60618
312-774-9950
FAX 312-774-0055