


STATE OF ILLINOIS
DEPARTMENT OF TRANSPORTATION


ROUTE NO.	SECTION	COUNTY	TOTAL SHEETS	SHEET NO.
FAI 90/94	*	COOK	344	217
FED/ADAD DIST. NO.	ILLINOIS	PROJECT		

Sheet No 6
of 8 Sheets

2003-0291I
CONTRACT #62581

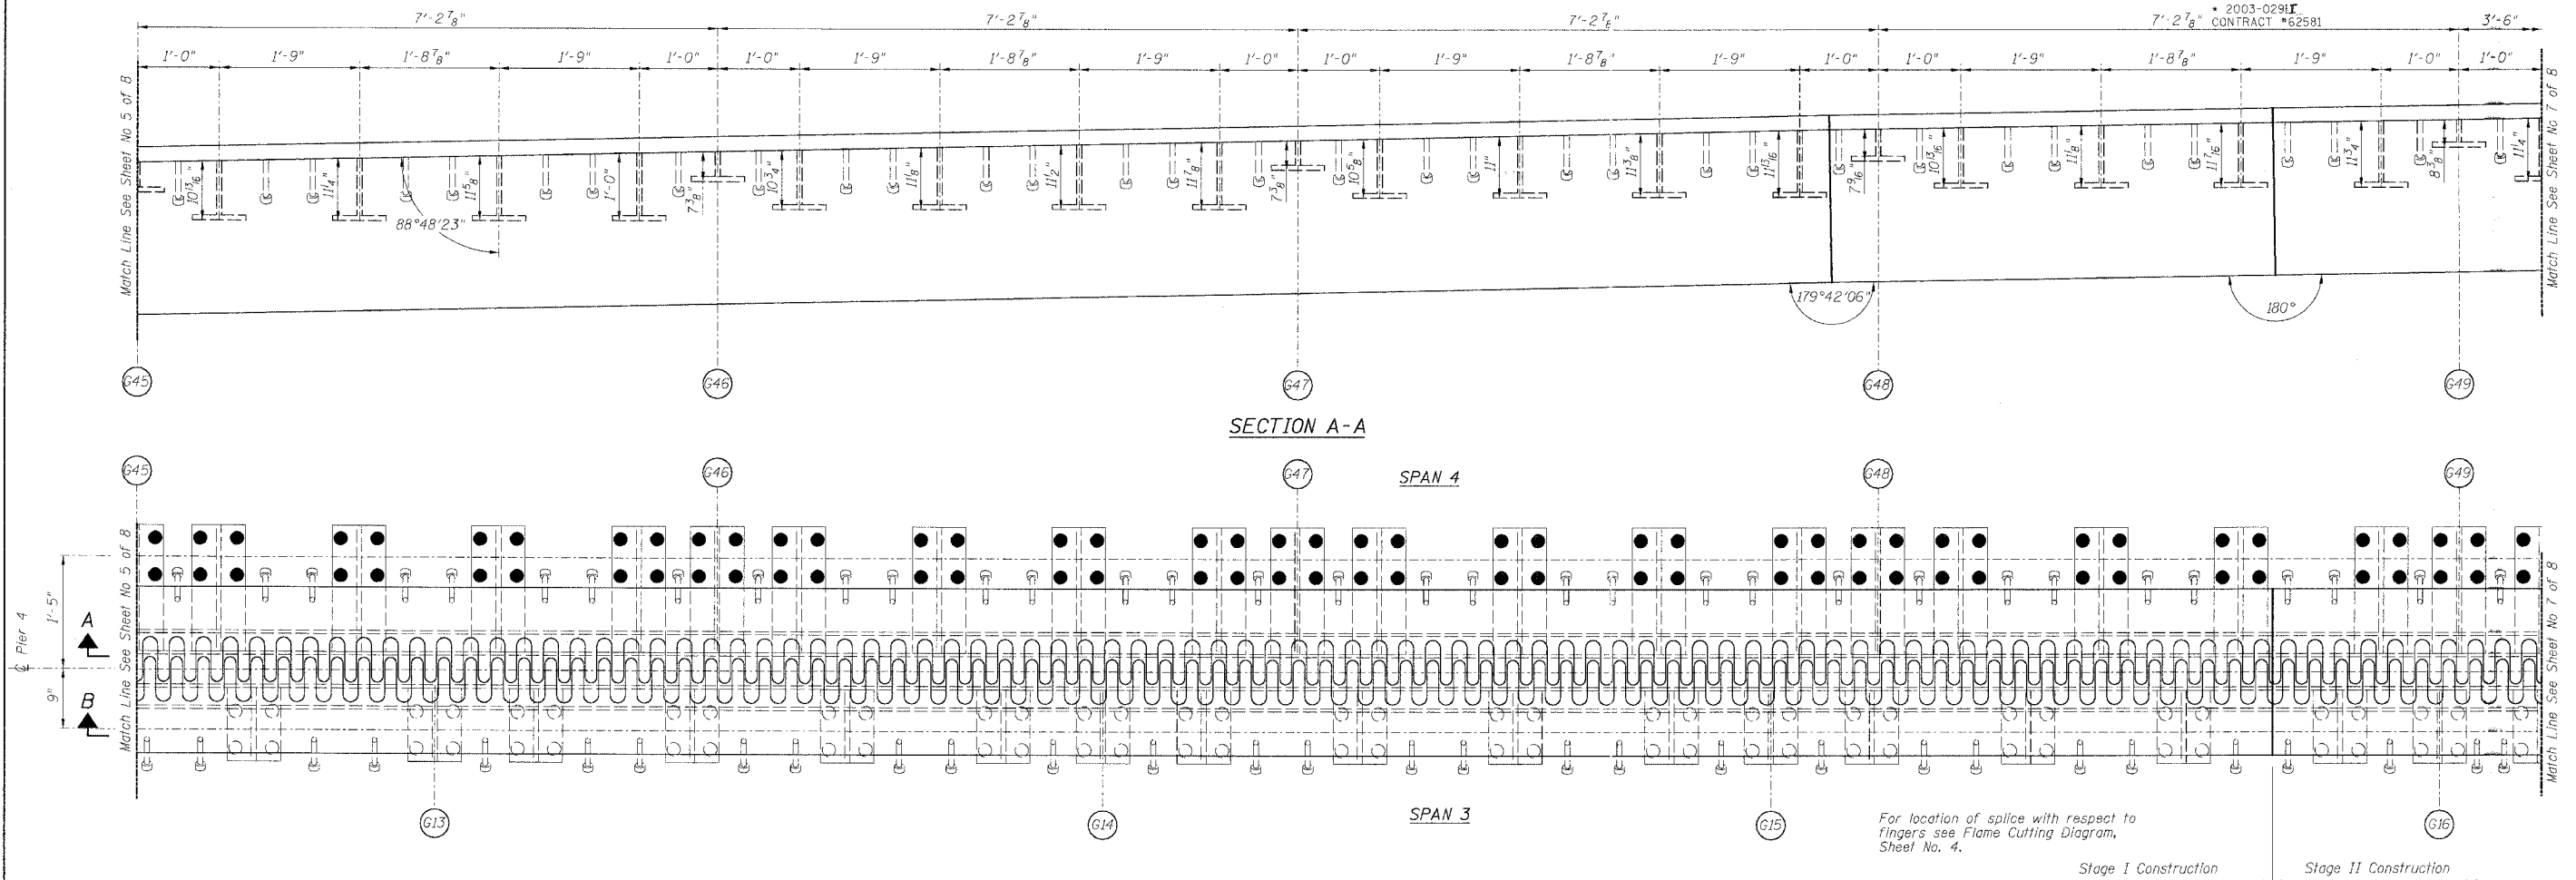

PLAN OF FINGER PLATE AT PIER 4 (SOUTHBOUND)

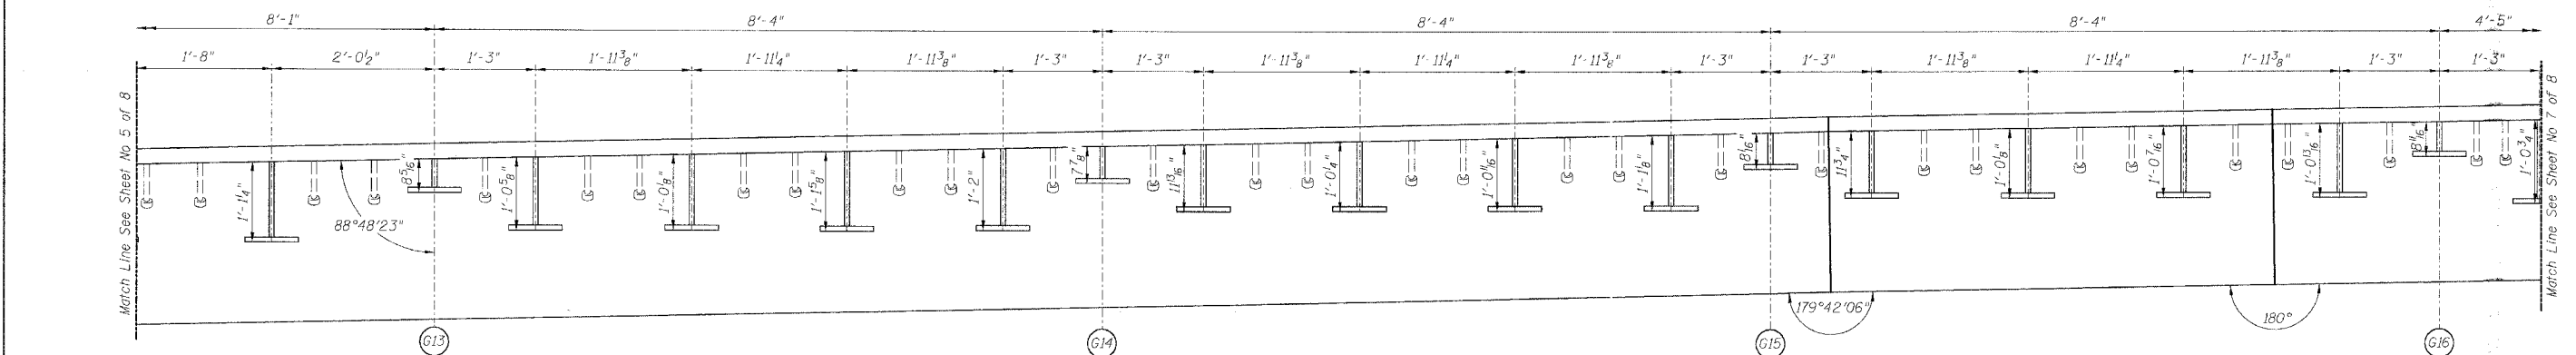

SECTION B-B

PIER NO. 4

Note:
For optional splice detail see
Flame cutting diagram on Sheet No. 4

REVISIONS		STATE OF ILLINOIS DEPARTMENT OF TRANSPORTATION DIVISION OF HIGHWAYS		DRAWN BY: DATE: RLK 5/03	
1	DATE	INITIALS		CHECKED BY: DATE: SDS 5/03	PROJECT NO. BOOK NUMBER
2					
3					
4					
5					
6					
7					
8					
9					
10					

FAI RTE 90/94 SB DAN RYAN EXPRESSWAY
SN 016-1110 (SOUTHBOUND)
SEC 2003-0291I COOK COUNTY

HOMER L.
CHASTAIN & ASSOCIATES
CONSULTING ENGINEERS
5929 W. BRYAN MAWE AVENUE
SUITE 204
CHICAGO, ILLINOIS 60631
312-734-0000
FAX 312-734-0005

PROJECT NO.
4222-3
SHEET NO.