
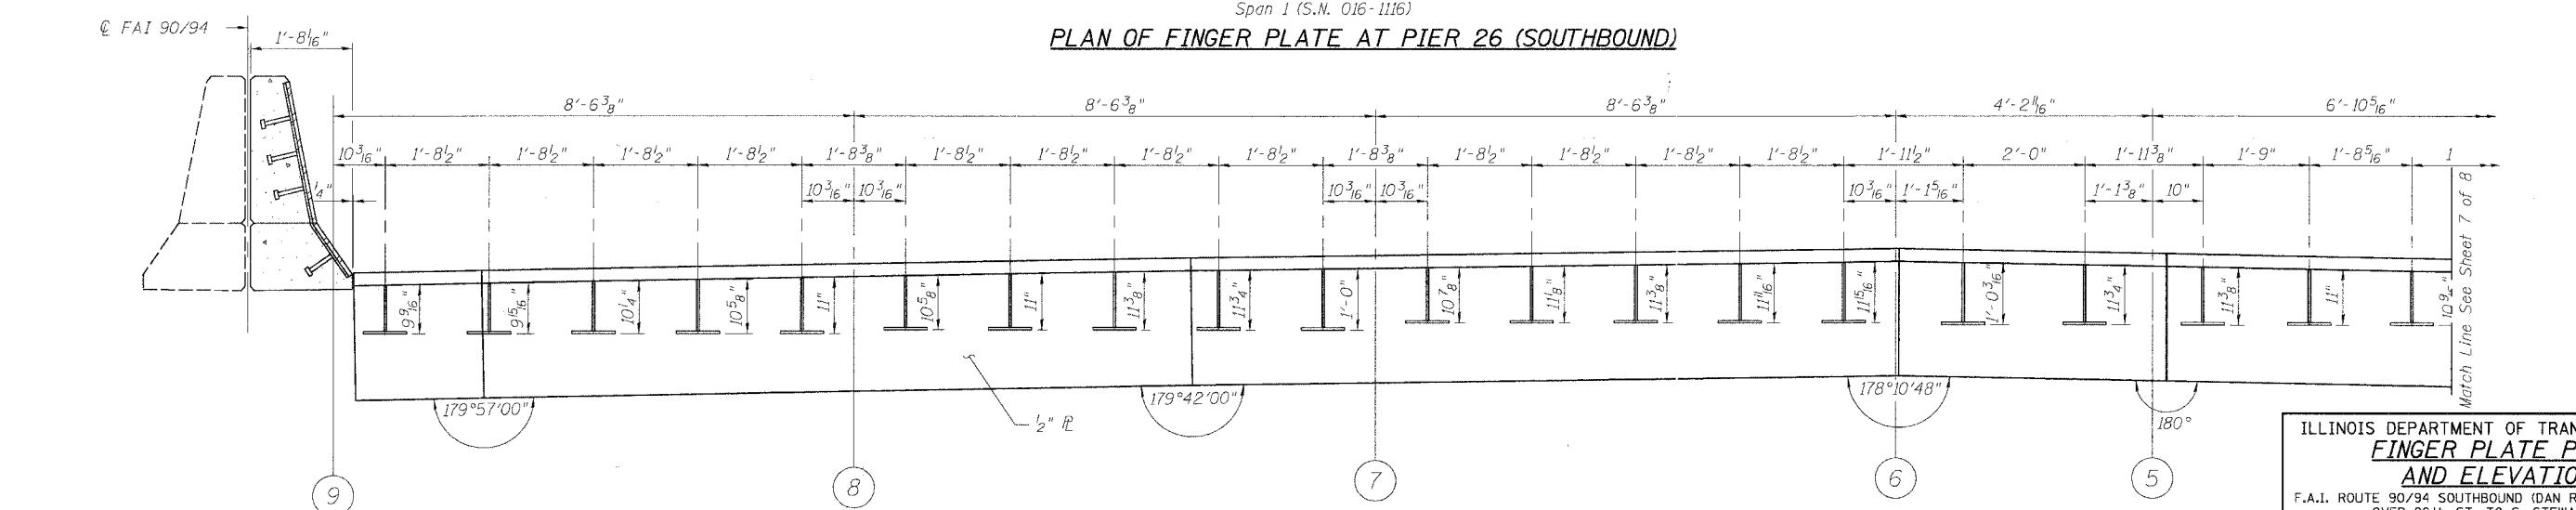
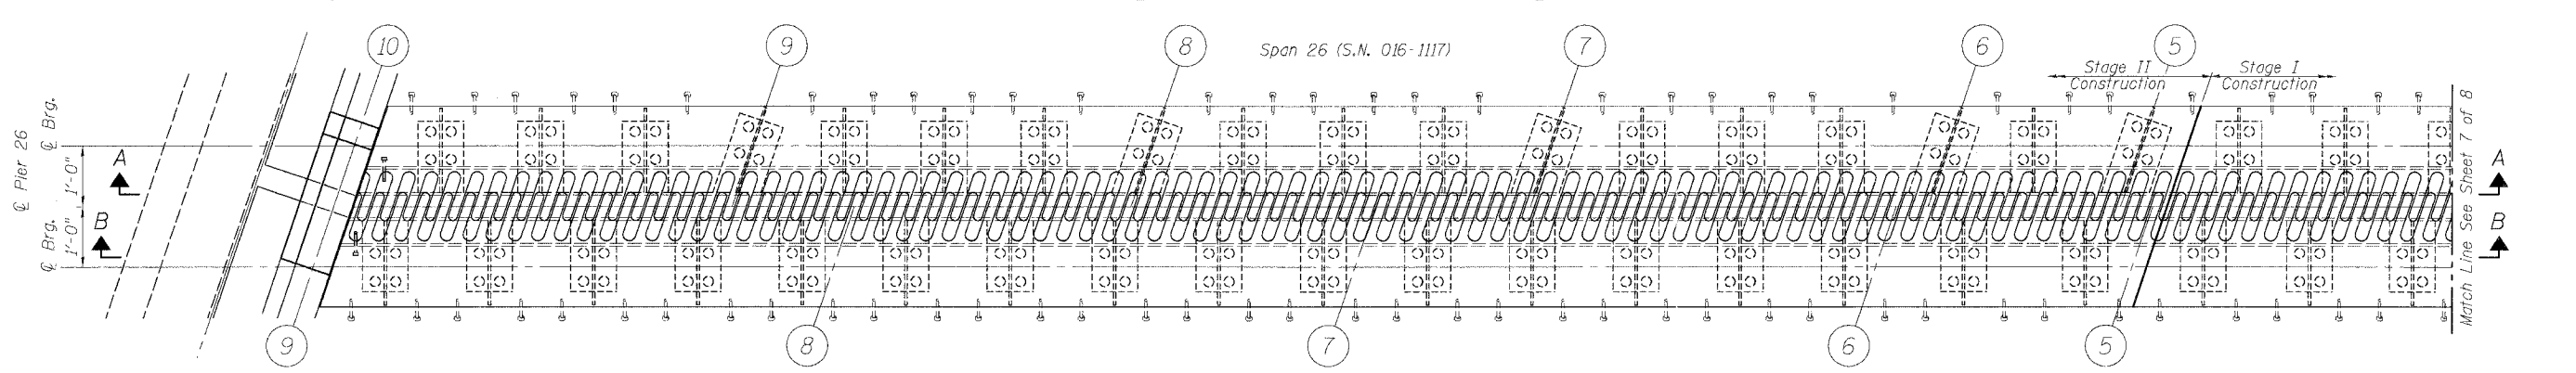


STATE OF ILLINOIS
DEPARTMENT OF TRANSPORTATION

ROUTE NO.	SECTION	COUNTY	TOTAL SHEETS	SHEET NO.
FAI 90/94	*	COOK	344	258
FED. ROAD DIST. NO.	ILLINOIS	FED. AID PROJECT-		
* 2003-0291 Contract #62581				

SHEET NO. 6
8 SHEETS

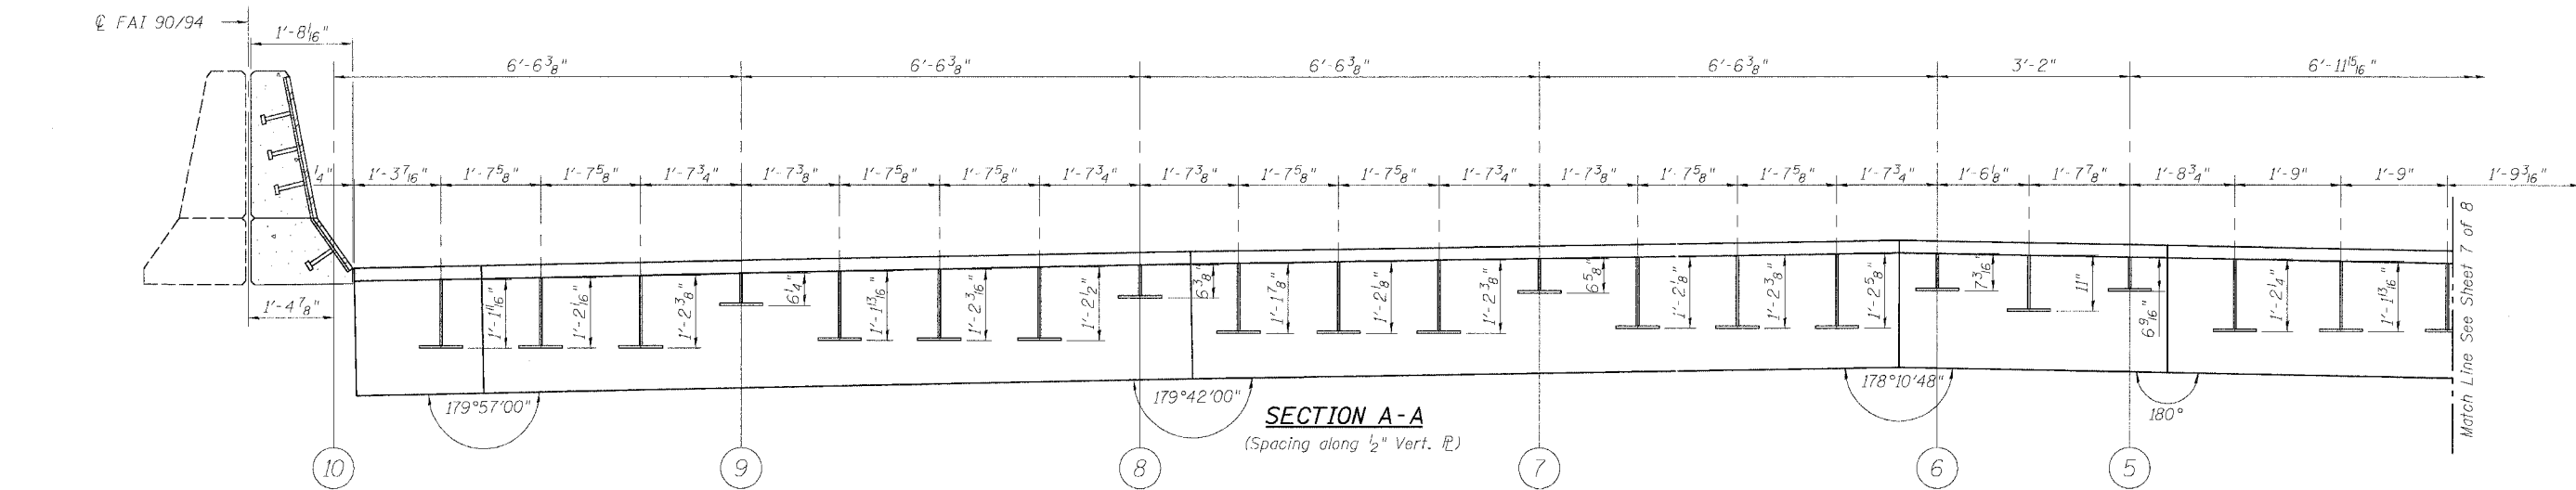

REVISIONS	
NAME	DATE

ILLINOIS DEPARTMENT OF TRANSPORTATION
FINGER PLATE PLAN AND ELEVATION
F.A.I. ROUTE 90/94 SOUTHBOUND (DAN RYAN EXPRESSWAY) OVER 28th ST. TO S. STEWART ST. COOK COUNTY S.N. 016-1117 - PIER 26

VERT. SCALE: HORIZ. DATE: 4/1/05

DRAWN BY: HEBERLING
DESIGNED BY: SANFORD
CHECKED BY: MATHUR

GREENE & BRADFORD, INC.
COMPUTER FILE NO. 04286-W03-PE1
PROJECT 04286-W03
5/22/06-MML

PLOT DATE = 5/22/2006
PLOT TIME = 12:27:20 PM
OPERATOR = michellel