
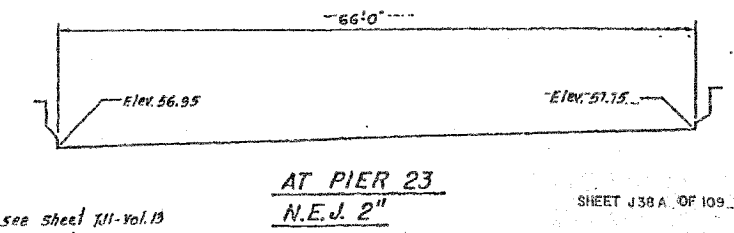
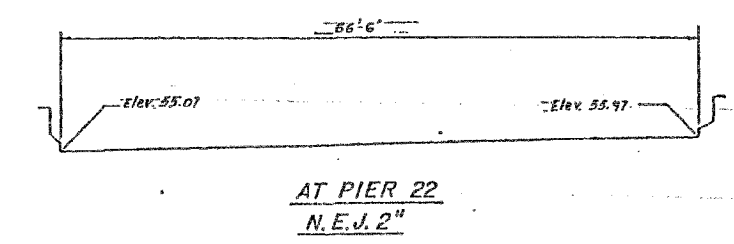
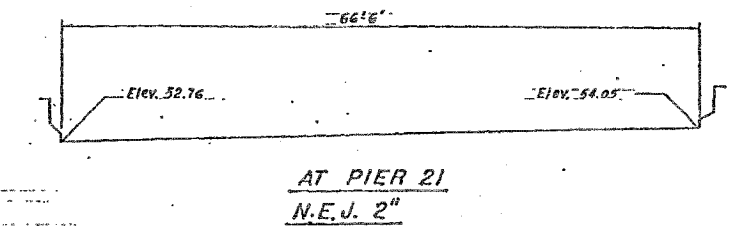
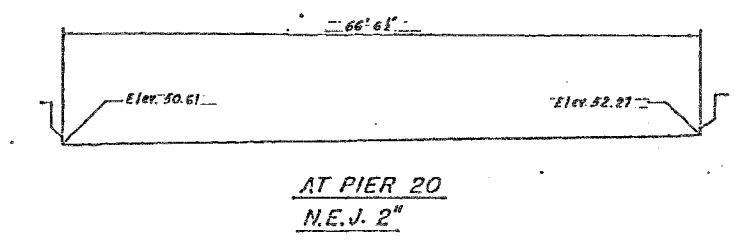
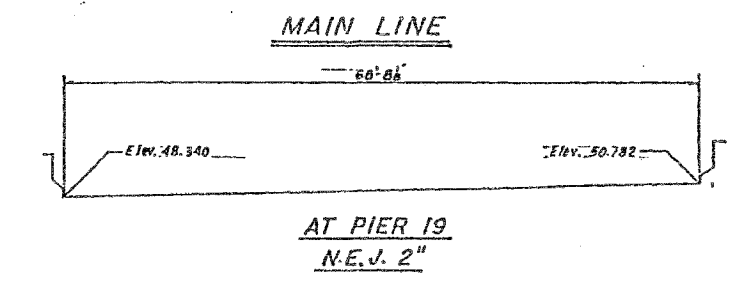
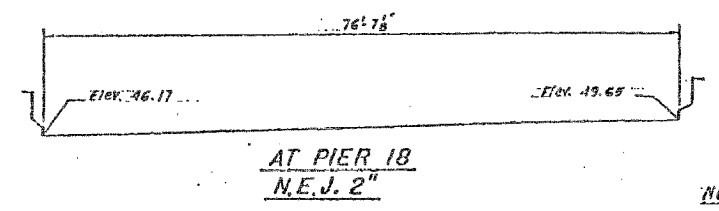
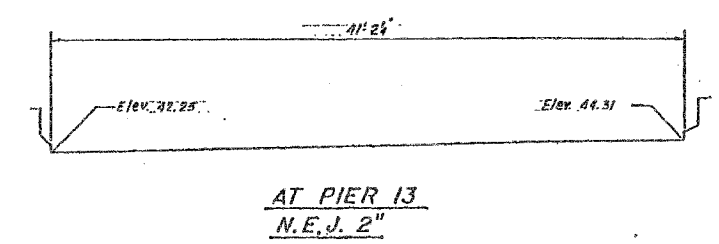
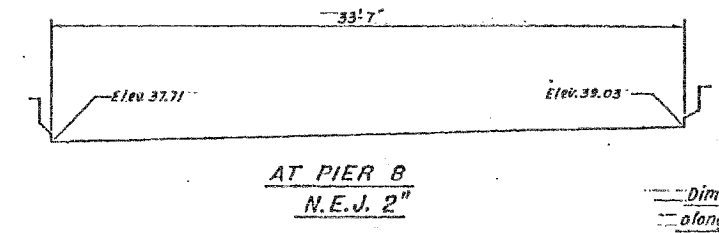
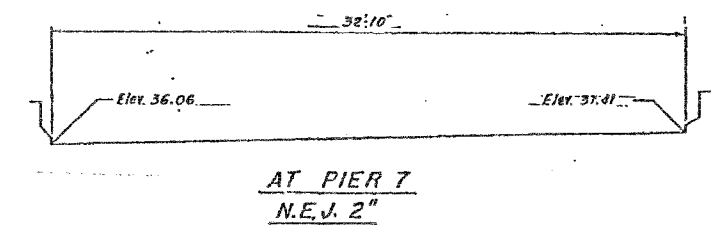
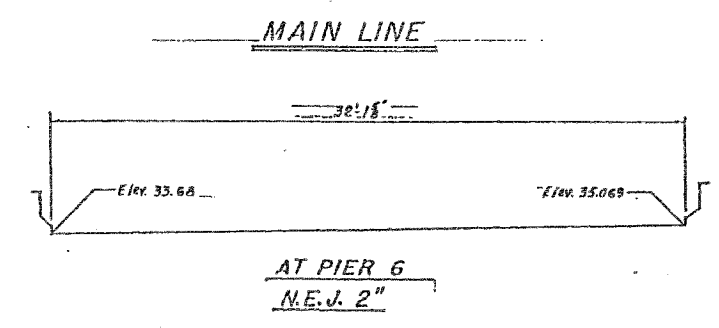
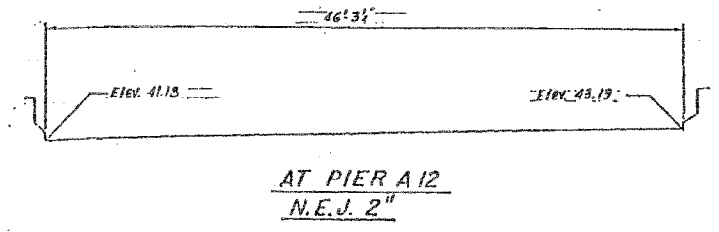


F.A.I.	SECTION	COUNTY	TOTAL SHEETS	SHEET NO.
94/90	2003-0291	COOK	344	287
STA.	TO STA.			
FED. ROAD DIST. NO.	ILLINOIS	FED. AID PROJECT		

62581

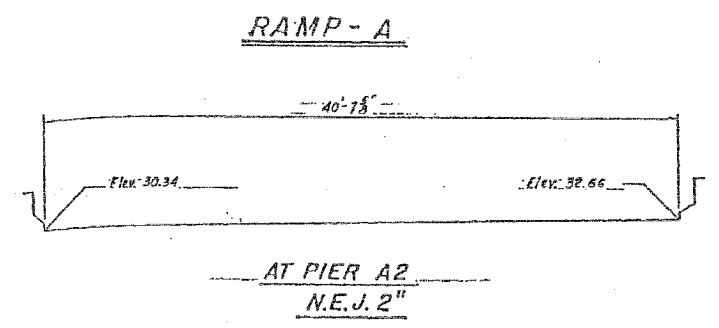

--- Dimensions measured ---
--- along slope of Joint ---

- NOTES:**
- For Steel Finger Plate Jt. see Sheet T11-Vol.13
 - For P/S Detail See Sheet T12 Vol.13
 - Work this steel with J38

SHEET J38 A OF 109

STATE OF ILLINOIS
DEPARTMENT OF TRANSPORTATION
F.A.I. ROUTE 90/94 (DAN RYAN EXPRESSWAY)
SECTION 016-1067 & 016-1067 (RAMP 'A'S MAINLINE)
STRUCTURE 016-1067 & 016-1067 (RAMP 'A'S MAINLINE)
TRANSVERSE DECK JOINT ELEVATIONS

REVISIONS	NAME	DATE
(2) New Sheet		2/5/00

Scale: NONE
Date: _____
Drawn By: J.C.
Checked By: S.K.
ENVIRONMENTAL ENGINEERS INC.
CHICAGO, ILL.

BOWMAN, BARRETT & ASSOCIATES INC
CONSULTING ENGINEERS
Chicago, Illinois
312.228.0100
www.bbainc.com

FOR INFORMATION ONLY

REVISIONS	NAME	DATE

ILLINOIS DEPARTMENT OF TRANSPORTATION
F.A.I. 94/90 (DAN RYAN EXPRESSWAY)
SB DAN RYAN ELEVATED BRIDGE
REPAIR FROM 15TH TO 28TH STREETS
EXISTING PLAN INFORMATION
SN 016-1117 & 016-1067

SCALE: NTS
DATE: 5/25/2006
DRAWN BY: MTR
CHECKED BY: BLU

5/23/2006 3:53:55 PM