



F.A.I.	SECTION	COUNTY	TOTAL SHEETS	SHEET NO.
94/90	2003-0291	COOK	344	301
STA.	TO STA.			
FED. ROAD DIST. NO.	ILLINOIS	FED. AID PROJECT		
62581				


FEDERAL AID ROUTE NO.	SECTION	COUNTY	TOTAL SHEETS	SHEET NO.
90/94	*	COOK	89	42
STA.	TO STA.			
FED. NO. DIST. NO.	ILLINOIS	FED. AID PROJECT		
*1985-082 R				

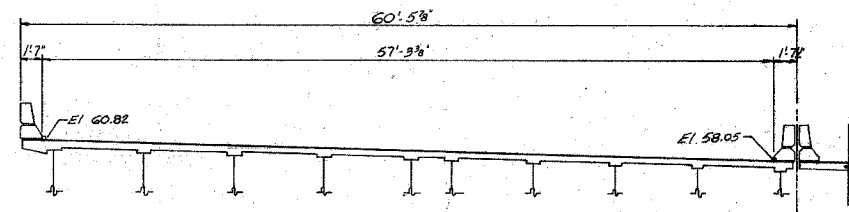


EXPANSION JOINT AT PIER No. 14
2 in. NEOPRENE

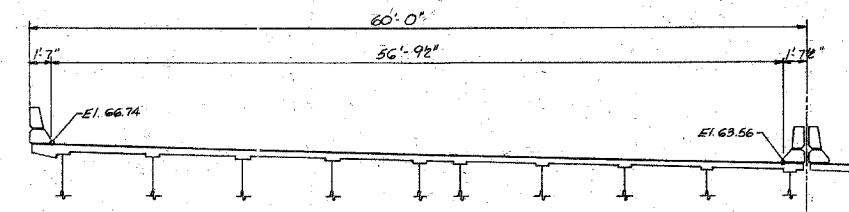


EXPANSION JOINT AT PIER No. 20
2 1/2 in. NEOPRENE

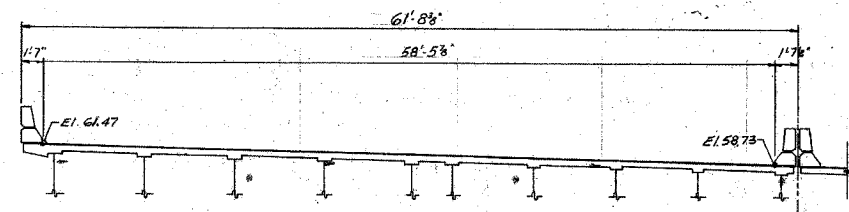


EXPANSION JOINT AT PIER No. 15
2 in. NEOPRENE

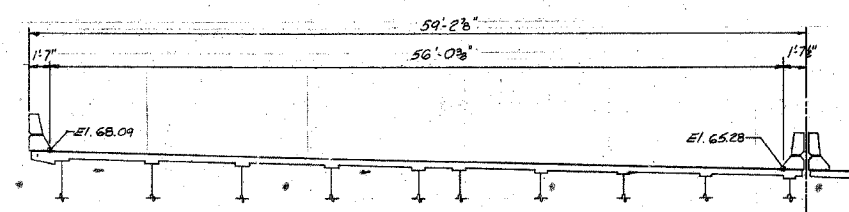


EXPANSION JOINT AT PIER No. 21
2 1/2 in. PREFORMED JOINT SEAL

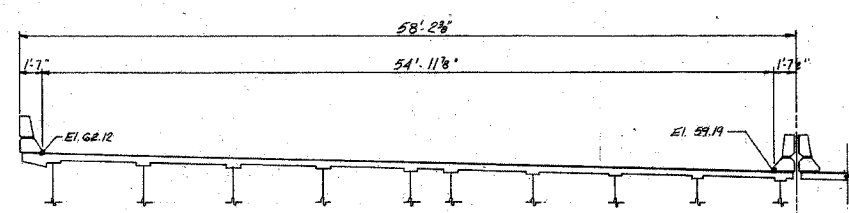

EXPANSION JOINT AT PIER No. 16
2 1/2 in. NEOPRENE

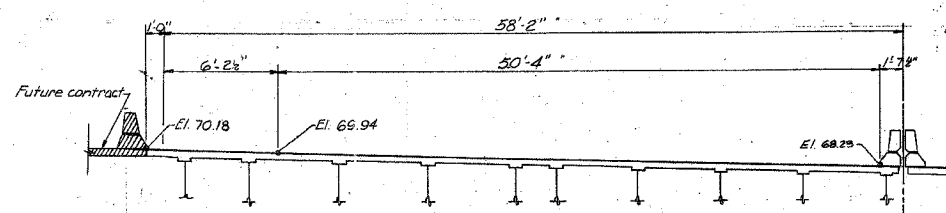

EXPANSION JOINT AT PIER No. 22
4 in. NEOPRENE

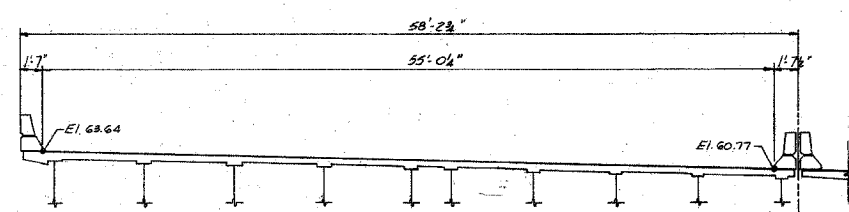

EXPANSION JOINT AT PIER No. 18
2 1/2 in. NEOPRENE

SHEET G 42 OF G 89

REVISIONS	
Name	Date
Revision	2-11-99

STATE OF ILLINOIS
DEPARTMENT OF TRANSPORTATION
F.A.I. ROUTE 90/94 (DAN RYAN EXPRESSWAY)
SECTION 1985-082 R - COOK COUNTY
S.B. MAINLINE RECONSTRUCTION
STRUCTURE 016-1115
TRANSVERSE DECK JOINT ELEVATION
Scale: NONE
Date: AUG. 14, 1987
Drawn By: A.V.
Checked By: M.E.M.
ENVIRODYNE ENGINEERS INC.
Chicago, Illinois

BOWMAN, BARRETT & ASSOCIATES INC
CONSULTING ENGINEERS
Chicago, Illinois
312.228.0100
www.bbansai.com

FOR INFORMATION ONLY

REVISIONS	
NAME	DATE

ILLINOIS DEPARTMENT OF TRANSPORTATION
F.A.I. 94/90 (DAN RYAN EXPRESSWAY)
SB DAN RYAN ELEVATED BRIDGE
REPAIR FROM 15TH TO 28TH STREETS
EXISTING PLAN INFORMATION
SN 016-1115
SCALE: NTS
DATE: 5/25/2006
DRAWN BY: MTR
CHECKED BY: BLU

420605 PM 5/23/2006