




F.A.I.	SECTION	COUNTY	TOTAL SHEETS	SHEET NO.
94/90	2003-0291	COOK	344	302
STA.		TO STA.		
FED. ROAD DIST. NO.	ILLINOIS	FED. AID PROJECT		
62581				

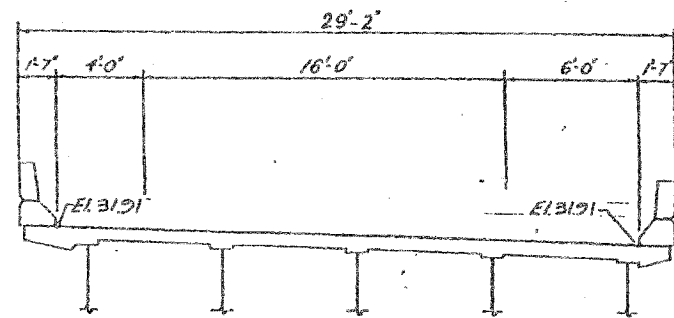

② EXPANSION JOINT AT PIER No. 61  
2 1/2 in. PREFORMED JOINT SEAL

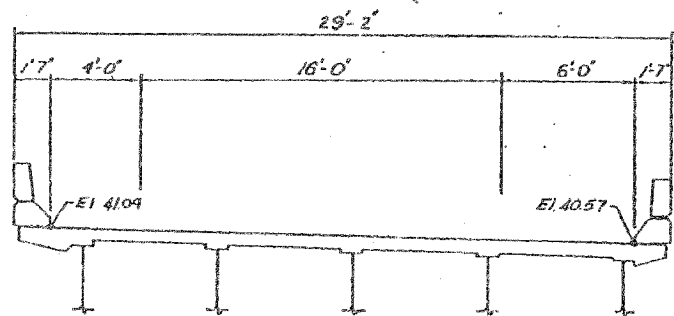

EXPANSION JOINT AT PIER No. 57  
4 in. NEOPRENE

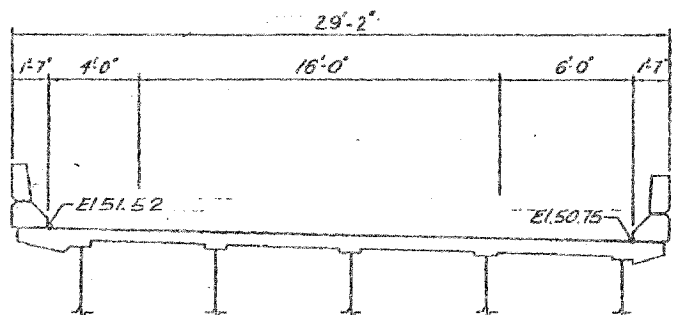

② EXPANSION JOINT AT PIER No. 53  
2 in. NEOPRENE

SHEET H 23 OF H 69

REVISIONS	
Name	Date
① Revision	6-5-08

STATE OF ILLINOIS  
DEPARTMENT OF TRANSPORTATION  
F.A.I. ROUTE 90/94 (DAN RYAN EXPRESSWAY)  
SECTION 1905 - 052 R - COOK COUNTY  
S.B. MAINLINE RECONSTRUCTION  
STRUCTURE 016 - 1046  
TRANSVERSE DECK JOINT ELEVATION  
Scale: NONE  
Date: AUG. 14, 1997  
Drawn By: A.Y.  
Checked By: M.E.M.  
ENVIRODYNE ENGINEERS INC.  
Chicago, Illinois

REVISIONS NAME	DATE

ILLINOIS DEPARTMENT OF TRANSPORTATION  
F.A.I. 94/90 (DAN RYAN EXPRESSWAY)  
SB DAN RYAN ELEVATED BRIDGE  
REPAIR FROM 15TH TO 28TH STREETS  
EXISTING PLAN INFORMATION  
SN 016-1046  
SCALE: NTS  
DATE: 5/25/2006  
DRAWN BY: MTR  
CHECKED BY: BLU

BOWMAN, BARRETT & ASSOCIATES INC.  
CONSULTING ENGINEERS  
Chicago, Illinois  
312.228.0100  
www.bbainc.com

FOR INFORMATION ONLY

4/21/09 PM 5/23/2006