



F.A.I.	SECTION	COUNTY	TOTAL SHEETS	SHEET NO.
94/90	2003-0291	COOK	344	309
STA.	TO STA.			
FED. ROAD DIST. NO.	ILLINOIS		FED. AID PROJECT	


62581

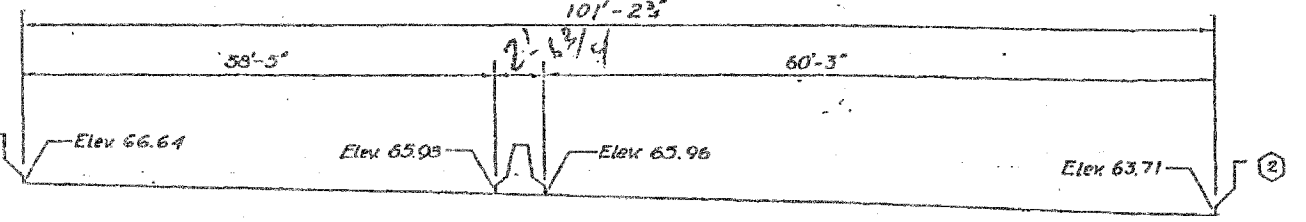


AT PIER No. 3  
2 1/2" NEOPRENE JOINT

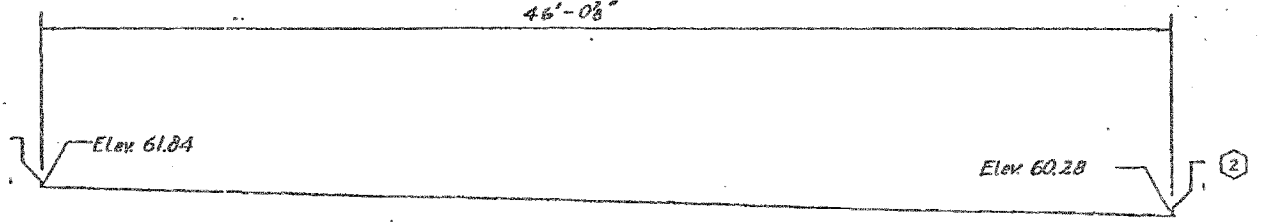


AT PIER No. A5  
2 1/2" NEOPRENE JOINT

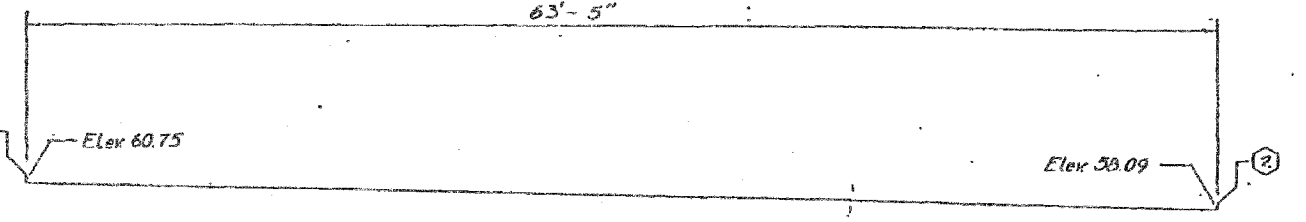


AT PIER No. 5  
2 1/2" NEOPRENE JOINT

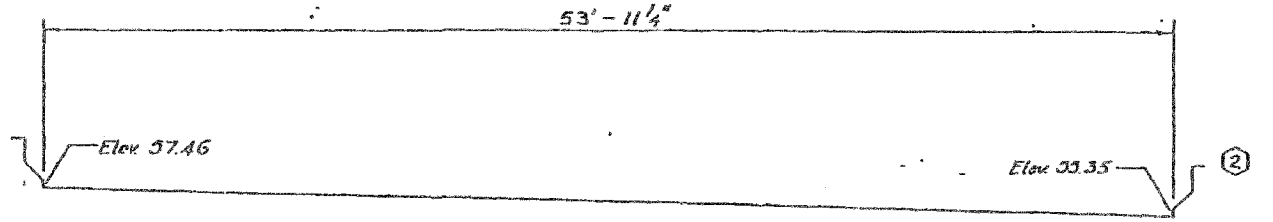


AT PIER No. A7  
2 1/2" NEOPRENE JOINT

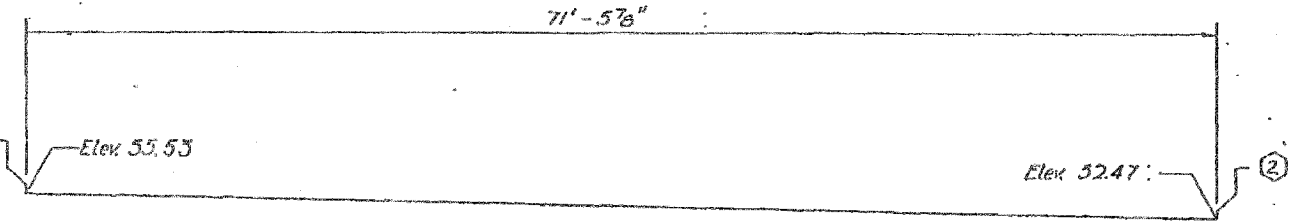

AT PIER No. 7  
4" NEOPRENE JOINT

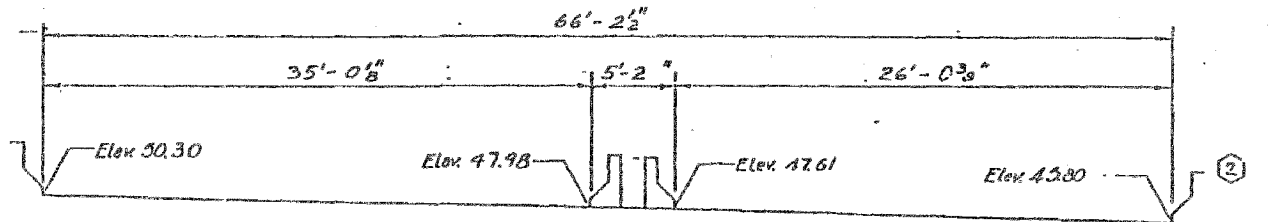

AT PIER No. A10  
4" NEOPRENE JOINT

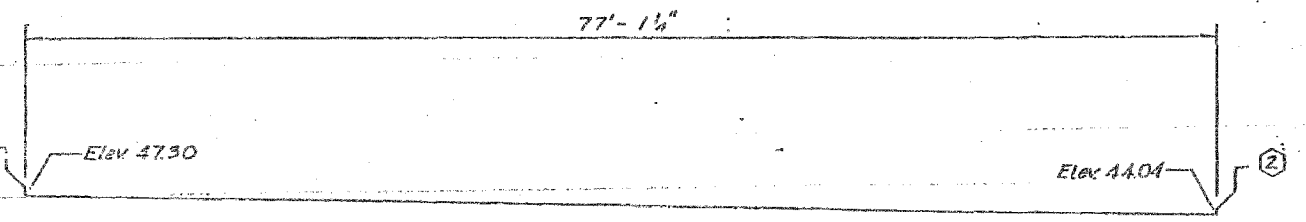

AT PIER No. 10  
4" NEOPRENE JOINT

SHEET E29 OF 67		STATE OF ILLINOIS DEPARTMENT OF TRANSPORTATION	
REVISIONS		F.A.I. ROUTE 90/94 (DAN RYAN EXPRESSWAY)	
None	0210	SECTION 1985-082 R - COOK COUNTY	
(2) Revision	2-5-08	S.B. SHANNON RECONSTRUCTION	
		STRUCTURE 016-1113	
		TRANSVERSE DECK JOINT ELEVATION	
		Scale: NONE Drawn By: G.D.	
		Date: AUG 14, 1987 Checked By: J.L.H.	
		ENVIROTYPE ENGINEERS INC.	
		Chicago, Illinois	

REVISIONS	NAME	DATE

ILLINOIS DEPARTMENT OF TRANSPORTATION  
F.A.I. 94/90 (DAN RYAN EXPRESSWAY)  
SB DAN RYAN ELEVATED BRIDGE  
REPAIR FROM 15TH TO 28TH STREETS  
EXISTING PLAN INFORMATION  
SN 016-1113  
SCALE: NTS DRAWN BY: MTR  
DATE: 5/25/2006 CHECKED BY: BLU

BOWMAN, BARRETT & ASSOCIATES INC.  
CONSULTING ENGINEERS  
Chicago, Illinois  
312.228.0100  
www.bbainsc.com

FOR INFORMATION ONLY

F:\940309\BRIDGE\94\SHETS\660\_21\_016-113\_ELEV.DWG  
4/30/06 4:30:01 PM 5/23/2006