




F.A.I.	SECTION	COUNTY	TOTAL SHEETS	SHEET NO.
94/90	2003-0291	COOK	344	316
STA.	TO STA.			
FED. ROAD DIST. NO.	ILLINOIS	FED. AID PROJECT		

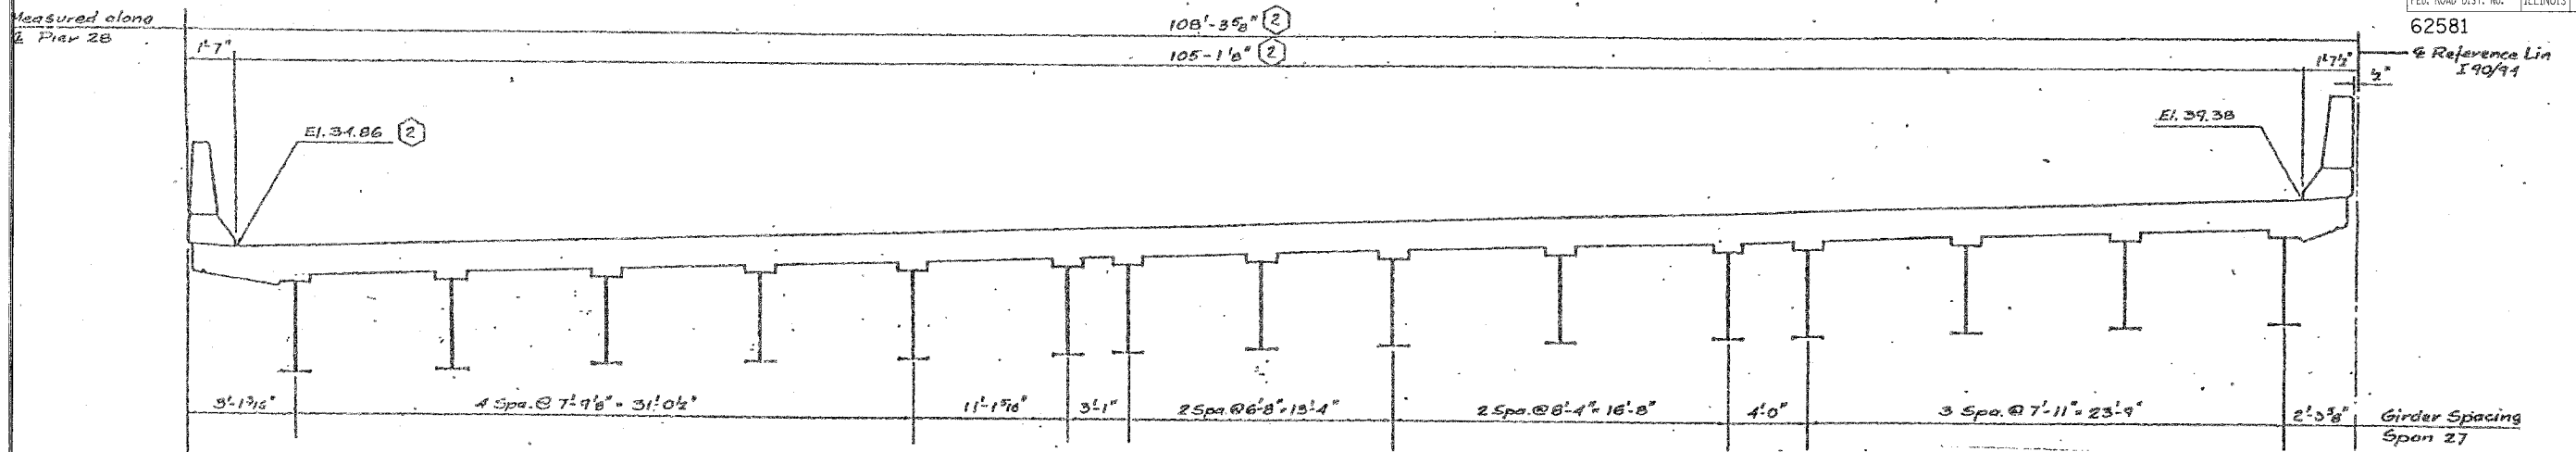

FIXED JOINT AT PIER 28
2 1/2" PREFORMED JOINT SEAL

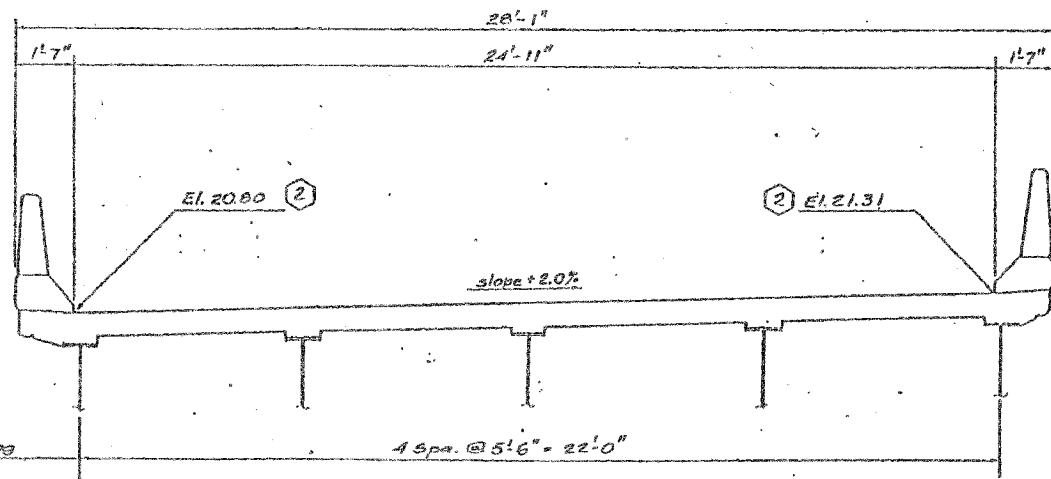

JOINT AT ABUTMENT B17
4" PREFORMED JOINT SEAL

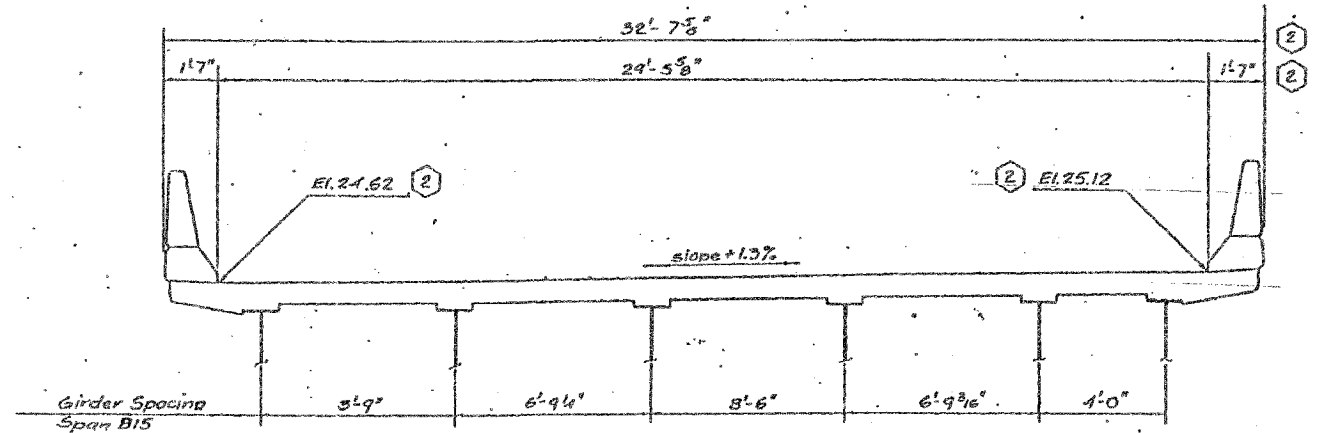

JOINT AT PIER B16
4" PREFORMED JOINT SEAL

Note:
For Joint Detail, see Sht. T13

FOR INFORMATION ONLY

SHEET D51 OF 120

REVISIONS	
None	Date
(2) Rev.	2-5-88

STATE OF ILLINOIS
DEPARTMENT OF TRANSPORTATION
F.A.I. ROUTE 90/94 (DAN RYAN EXPRESSWAY)
SECTION 1985-082 R - COOK COUNTY
S.B. MAINLINE RECONSTRUCTION
STRUCTURE 016-1112
TRANSVERSE DECK JOINT ELEVATION
Scale: NONE
Date: AUG. 14, 1987
Drawn By: J.R.
Checked By: M.J.
ENVIRONMENTAL ENGINEERS INC.
Chicago, Illinois

REVISIONS	
NAME	DATE

ILLINOIS DEPARTMENT OF TRANSPORTATION
F.A.I. 94/90 (DAN RYAN EXPRESSWAY)
SB DAN RYAN ELEVATED BRIDGE
REPAIR FROM 15TH TO 28TH STREETS
EXISTING PLAN INFORMATION
SN 016-1112
SCALE: NTS
DATE: 5/25/2006
DRAWN BY: MTR
CHECKED BY: BLU

BOWMAN, BARRETT & ASSOCIATES INC
CONSULTING ENGINEERS
Chicago, Illinois
312.228.0100
www.bbainc.com

4-3923 PM 5/23/2006