


F.A.I.	SECTION	COUNTY	TOTAL SHEETS	SHEET NO.
94/90	2003-0291	COOK	344	327
STA.		TO STA.		
FED. ROAD DIST. NO.		ILLINOIS	FED. AID PROJECT	

62581

5/23/2006 4:55:13 PM

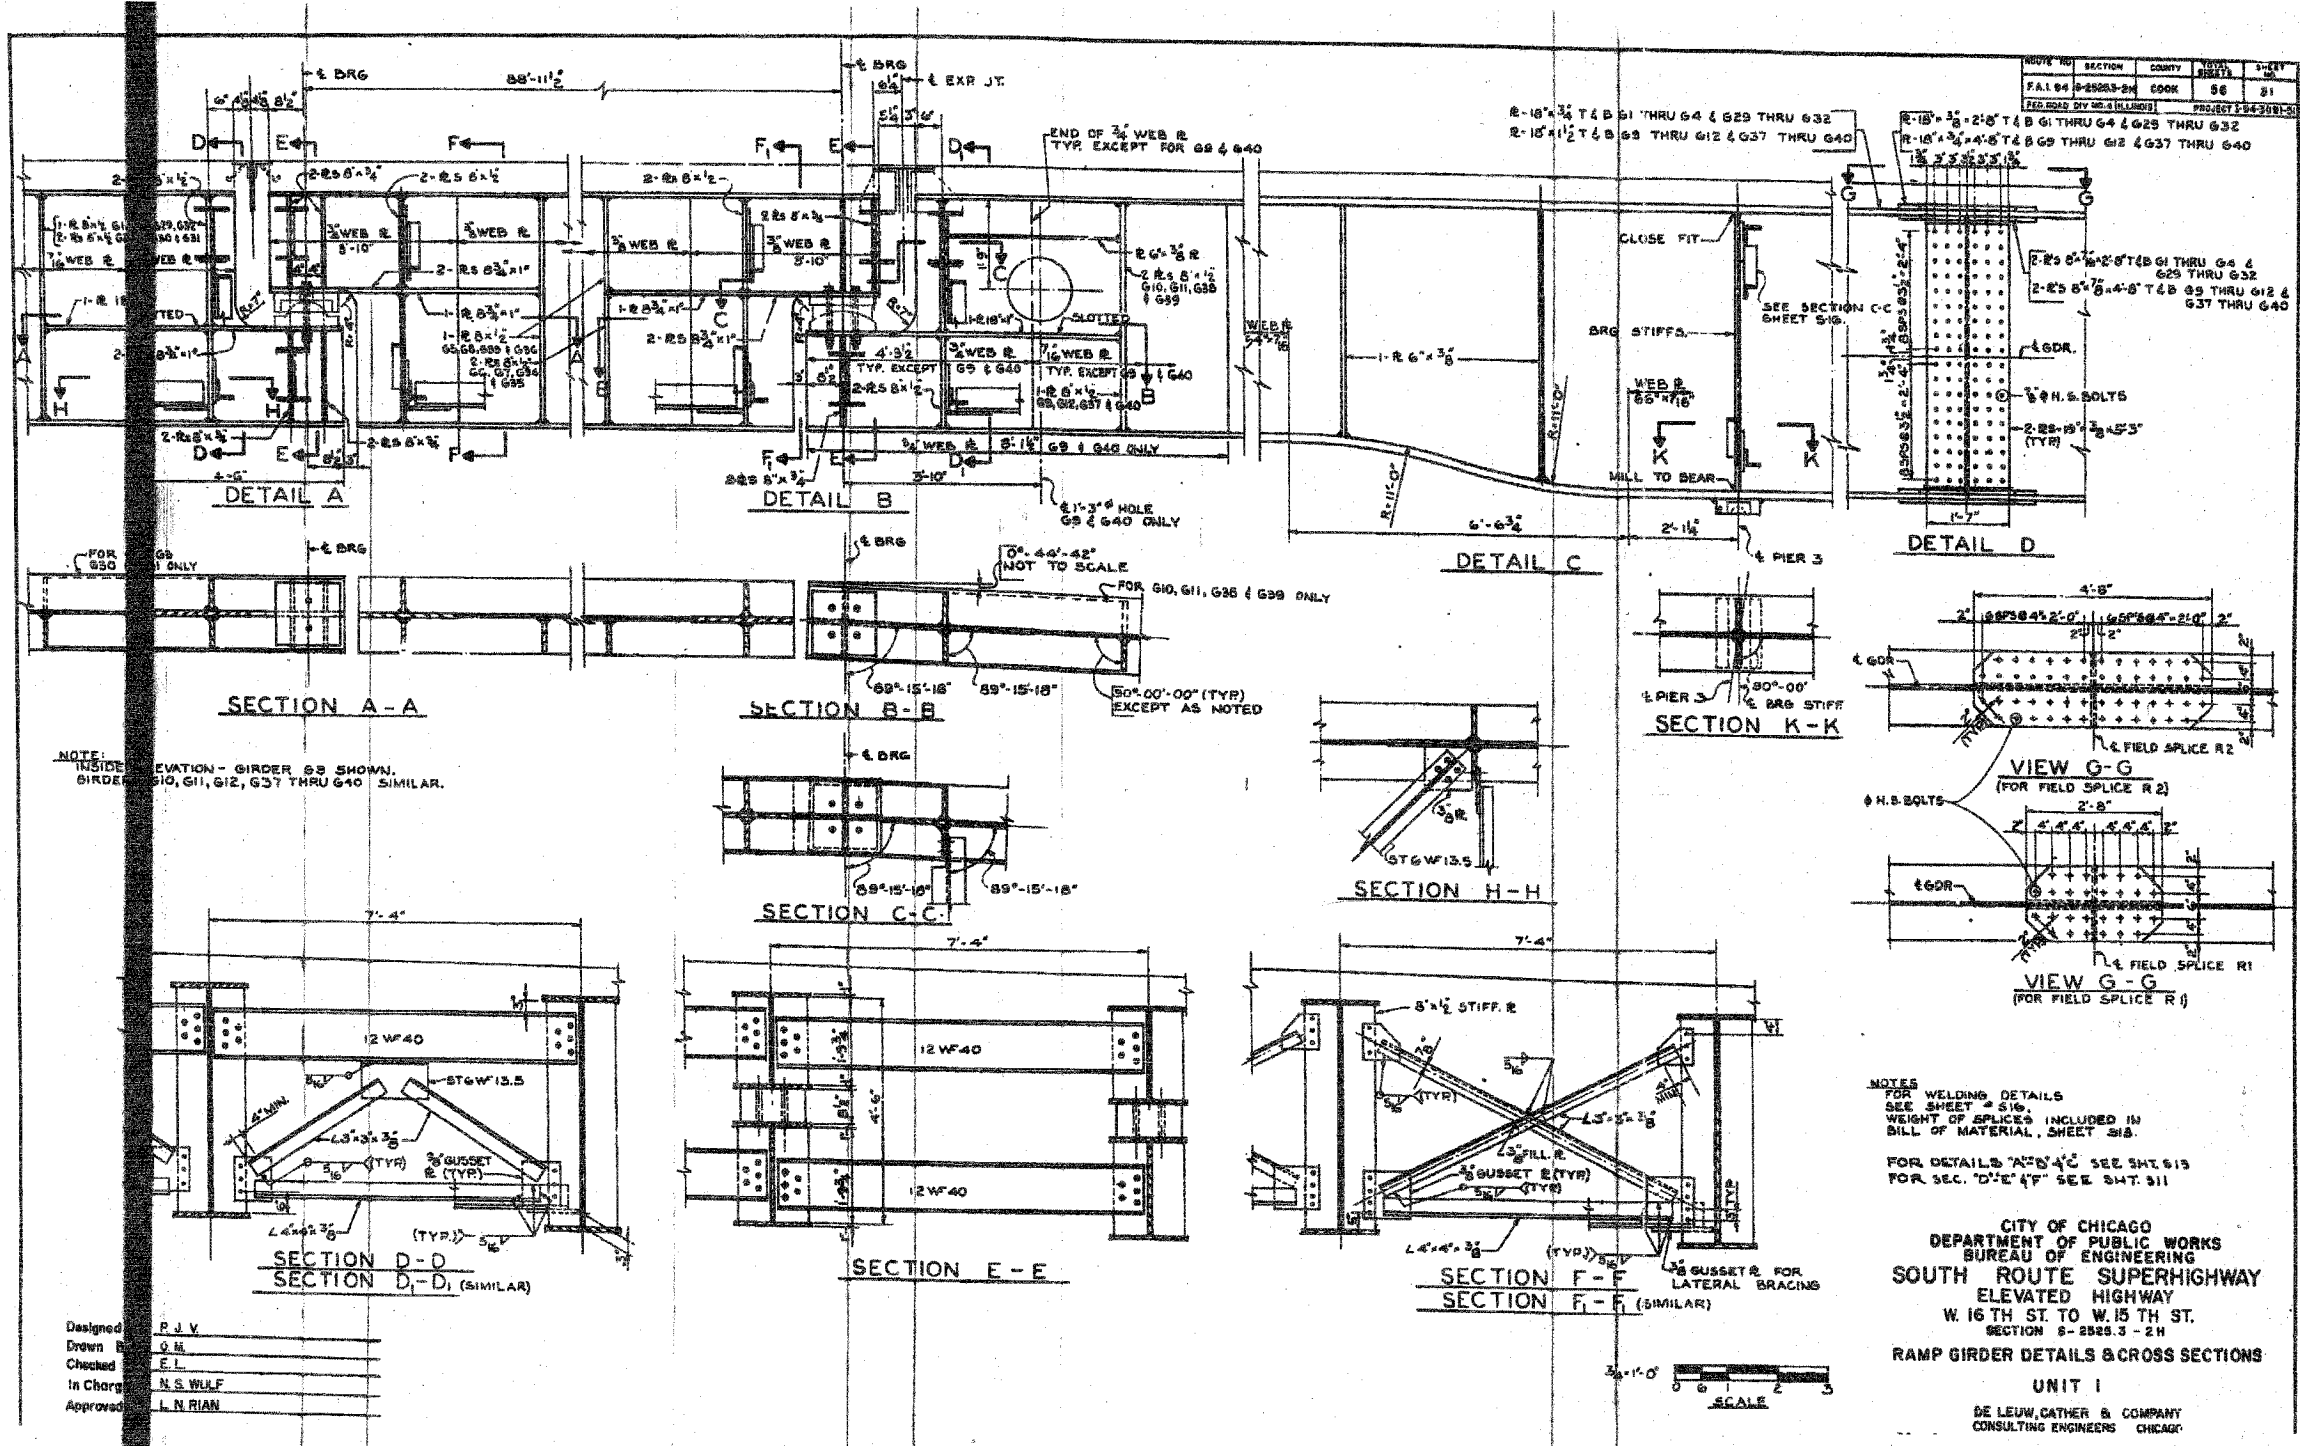

NOTE: INSIDE ELEVATION - GIRDER 69 SHOWN. GIRDER 610, 611, 612, 637 THRU 640 SIMILAR.

NOTES FOR WELDING DETAILS SEE SHEET 510. WEIGHT OF SPLICES INCLUDED IN BILL OF MATERIAL, SHEET 518. FOR DETAILS 'A'-'C' SEE SMT. 513. FOR SEC. 'D'-'F' SEE SMT. 511.

CITY OF CHICAGO
DEPARTMENT OF PUBLIC WORKS
BUREAU OF ENGINEERING
SOUTH ROUTE SUPERHIGHWAY
ELEVATED HIGHWAY
W. 16 TH ST. TO W. 15 TH ST.
SECTION 5-2825.3 - 2H
RAMP GIRDER DETAILS & CROSS SECTIONS
UNIT I
DE LEUW, CATHER & COMPANY
CONSULTING ENGINEERS CHICAGO

Designed	P. J. V.
Drawn	G. H.
Checked	E. L.
In Charge	N. S. WULF
Approved	L. N. RIAN

BOWMAN, BARRETT & ASSOCIATES INC.
CONSULTING ENGINEERS
Chicago, Illinois
312.228.0100
www.bbainc.com

FOR INFORMATION ONLY

REVISIONS	
NAME	DATE

ILLINOIS DEPARTMENT OF TRANSPORTATION
F.A.I. 94/90 (DAN RYAN EXPRESSWAY)
SB DAN RYAN ELEVATED BRIDGE
REPAIR FROM 15TH TO 28TH STREETS
EXISTING PLAN INFORMATION
SN 016-1110
SCALE: NTS
DATE: 5/25/2006
DRAWN BY: MTR
CHECKED BY: BLU