


REF -
REF -
REF -

F.A.P. RTE.	SECTION	COUNTY	TOTAL SHEETS	SHEET NO.
541	2004-121 TS	LAKE	19	17
STA.		TO STA.		
FED. ROAD DIST. NO. 1		ILLINOIS FED. AID PROJECT		

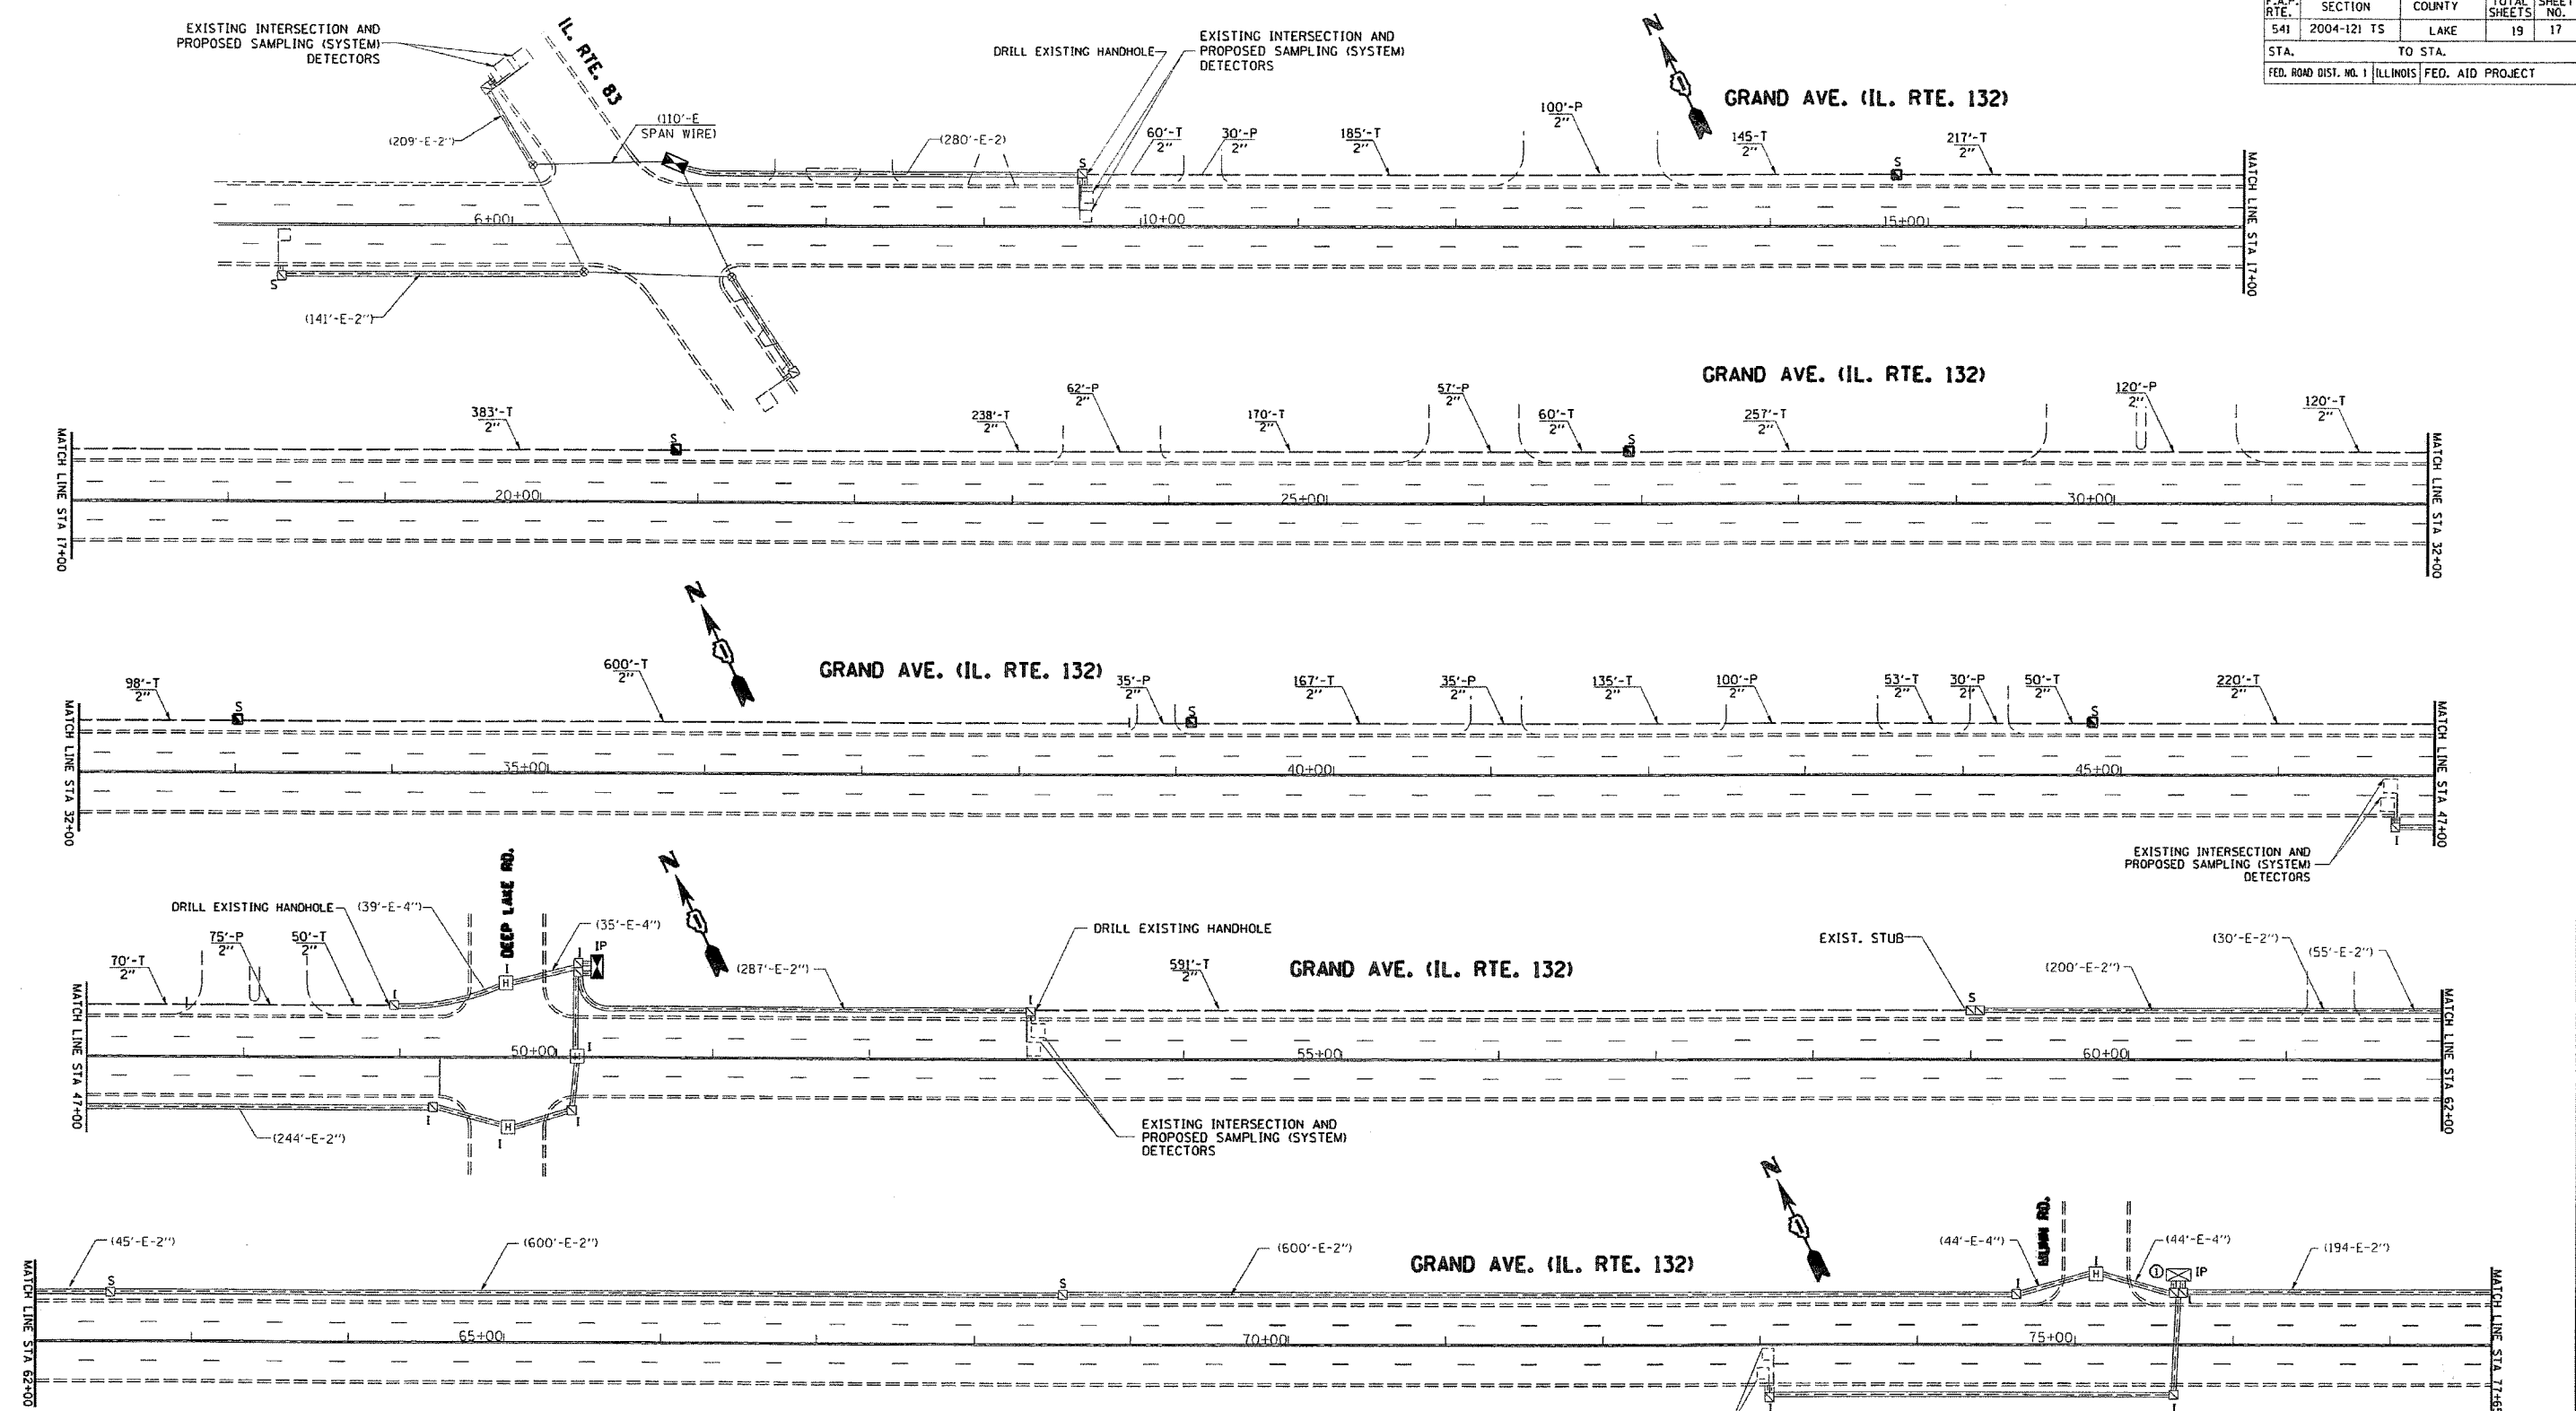

INTERCONNECT PLAN LEGEND

	PROPOSED	EXISTING		PROPOSED	EXISTING
CONTROLLER CABINET			G.S. CONDUIT IN TRENCH OR PUSHED SYSTEM		
SERVICE INSTALLATION, (P) POLE OR (G) GROUND MOUNT			INTERSECTION		
TELEPHONE CONNECTION			UNIT DUCT		
HANDHOLE			COMMON TRENCH		
HEAVY DUTY HANDHOLE			DETECTOR LOOP, TYPE I		
DOUBLE HANDHOLE			PREFORMED DETECTOR LOOP		

EXISTING INTERSECTION SAMPLING (SYSTEM) DETECTORS

① EXISTING CABINET CONSIST OF AN UNCONNECTED MASTER CONTROLLER. CONTRACTOR TO ACTIVATE THE MASTER CONTROLLER AS PER ENGINEER'S SPECIFICATION.

REVISIONS	
NAME	DATE

ILLINOIS DEPARTMENT OF TRANSPORTATION
ILLINOIS ROUTE 132

**ILLINOIS ROUTE 132
FROM ILL. 83 TO SANDLAKE RD.
INTERCONNECT PLAN**

SCALE: 1"=50'
DATE 5/3/2006

DRAWN BY: BCK
DESIGNED BY: BCK
CHECKED BY: DAD

5/3/2006
c:\projects\traffic\10131008\132\granada.m32
kanthaphixaybc