



F.A.U. RTE.	SECTION	COUNTY	TOTAL SHEETS	SHEET NO.
1587	3098 BS-4	COOK	32	9
STA.		TO STA.		
FED. ROAD DIST. NO.		ILLINOIS FED. AID PROJECT		

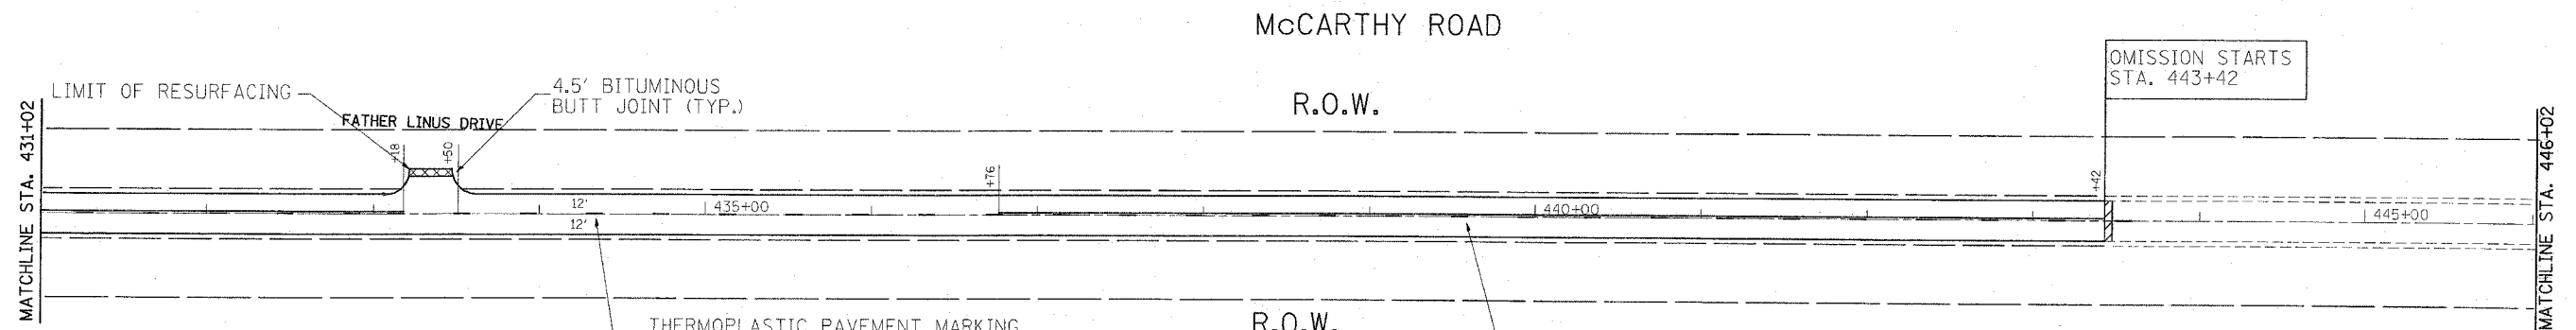

PROP. BIT. SURFACE REMOVAL, 2 1/4" (TYP.)
 PROP. BIT. CONC. SURFACE COURSE, SUPERPAVE,
 MIX "D", N70, 1 1/2"
 PROP. POYLMERIZED LEVELING BINDER (MACHINE METHOD)
 SUPERPAVE IL 4.75, N50, 3/4"

OMISSION STARTS
 STA. 443+42

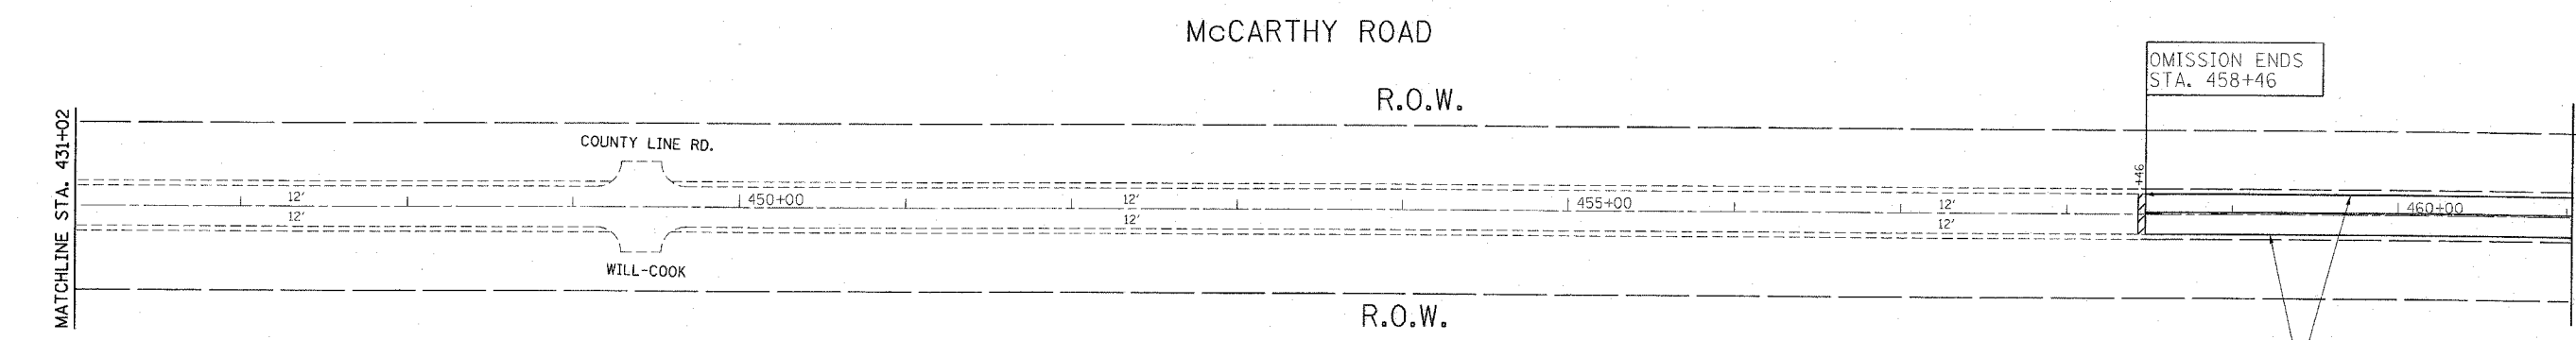

THERMOPLASTIC PAVEMENT MARKING
 4" WHITE EDGE LINES (TYP.)

OMISSION ENDS
 STA. 458+46

PLOT DATE = 4/15/2006
 FILE NAME = c:\p\projects\115685\115685.dwg
 PLOT SCALE = 1/8" = 1'-0"
 USER NAME = bmkell

REVISIONS	
NAME	DATE

ILLINOIS DEPARTMENT OF TRANSPORTATION

**MCCARTHY ROAD
 PAVEMENT MARKING/ROADWAY PLANS**

SCALE: VERT. _____
 HORIZ. _____

DATE _____ DRAWN BY _____
 CHECKED BY _____