
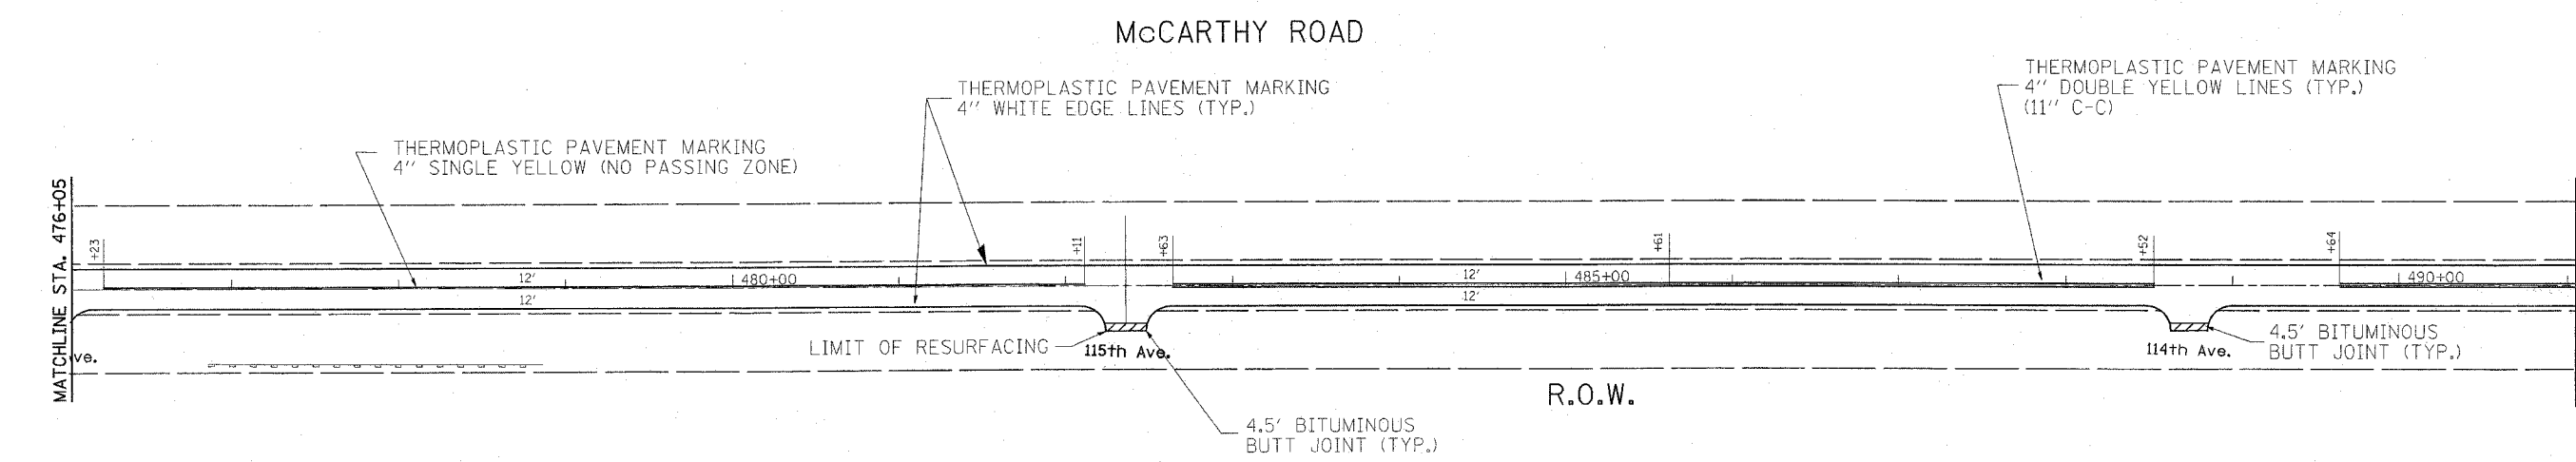


F.A.W. RTE.	SECTION	COUNTY	TOTAL SHEETS	SHEET NO.
1581	3098 BS-4	COOK	32	10
STA.		TO STA.		
FED. ROAD DIST. NO.		ILLINOIS FED. AID PROJECT		

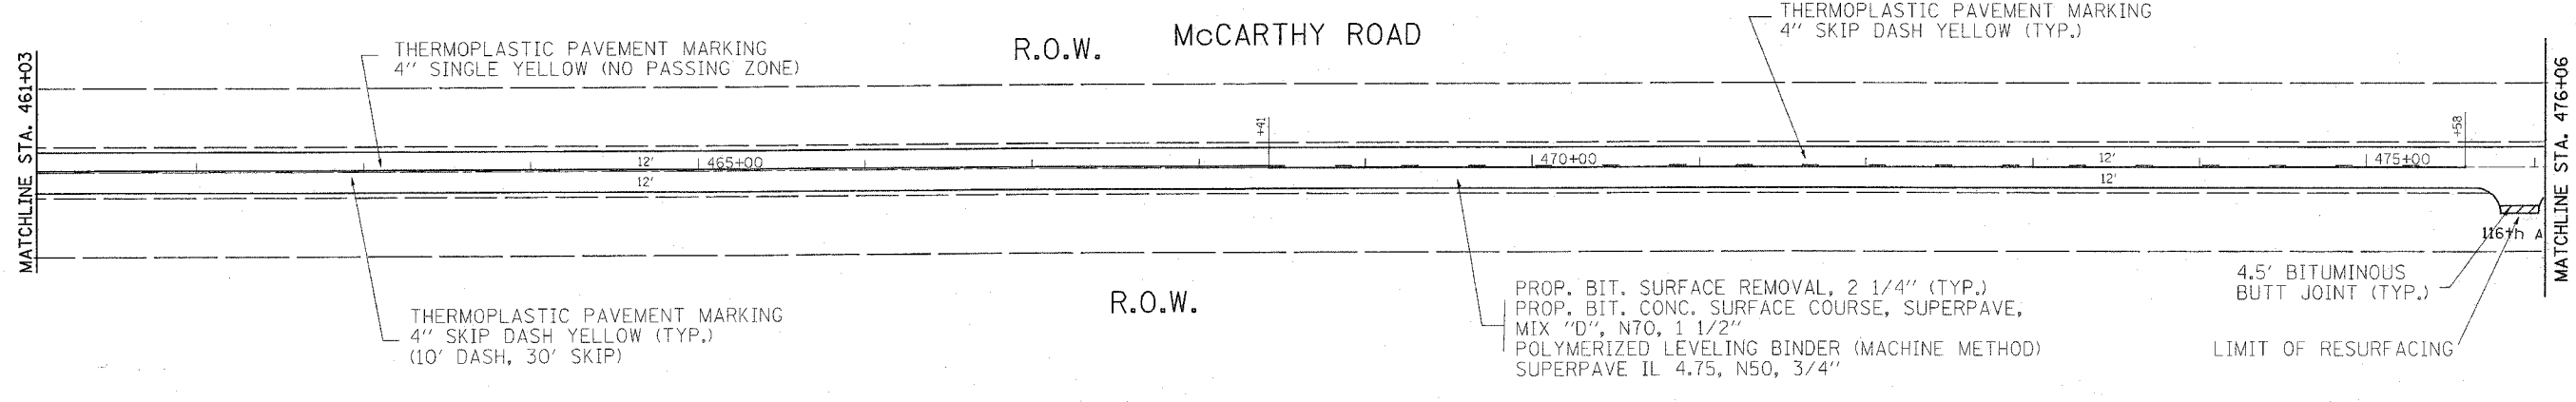

PLOT DATE = 4/3/2006
 PLOT SCALE = 5/8" = 1' / IN.
 USER NAME = bmk1

REVISIONS	
NAME	DATE

ILLINOIS DEPARTMENT OF TRANSPORTATION

MCCARTHY ROAD
PAVEMENT MARKING/ROADWAY PLANS

SCALE: VERT. _____
HORIZ. _____

DATE _____

DRAWN BY _____
CHECKED BY _____