


ROUTE	SECTION	COUNTY	TOTAL SHEETS	SHEET NUMBER
FAP 342	530 CRC-PP	COOK	16	8

CONTRACT 62962

STAGING NOTES

- SB STAGE I CLOSE EB LAKE-COOK RD TO SB IL 53 EXT ENTRANCE RAMP & CLOSE RIGHT LANE OF WB LAKE-COOK RD TO SB IL 53 EXT RAMP (SEE NOTE 1 ON SHEET 10) BEFORE SB PATCH #1 IN ORDER TO PERFORM SB PATCHES (#1 THRU #9). SMALL DETOUR SIGNS SHALL BE SET UP AHEAD OF HICKS ROAD TO FOLLOW ACTUAL IL 53. RAMP SHALL BE OPENED AFTER PATCHES ARE POURED USING TRAFFIC CONTROL DETAILS SHOWN ON SHEET 10.
- SB STAGE II CLOSE SB IL 53 EXT LANES #2 & #3 AS SHOWN ON THE STAGING PLAN & PERFORM SB PATCHES (#10 THRU #23) (SEE DETAILS SHEET 10)
- NB STAGE I CLOSE NB IL 53 EXT LANES #1 & #2 PER STATE STANDARDS 701400 & 701446 IN ORDER TO PATCH NB LANES (2, 3, 5, 6, 8, & 12 THRU 20)
- NB STAGE II CLOSE WB IL 68 TO NB IL 53 EXTENSION ENTRANCE RAMP & CLOSE LANE #3 PER STANDARDS 701400 & 701401 PROIR TO NB PATCH #1 IN ORDER TO PATCH NB LANES (1, 9, 10, 11, AND 12A)
- NB STAGE III CLOSE NB IL 53 EXT LANES #1 & #2 PROIR TO PATCH #21 \$ UP TO PATCH #35 PER STATE STANDARDS 701400 & 710446 & PERFORM NB PATCHES (21 THRU 34) AND CLOSE LANE 1 TO PERFORM NB PATCHES (35, 38, 40, 41, 42, 44, 46)
- NB STAGE IV CLOSE IL 53 EXT NB EXIT RAMP TO LAKE-COOK ROAD EB & LANE 2 #3 PER STANDARDS 701400 & 701446 TO PERFORM NB PATCHES (36, 37, 39, 43, 45, 47)

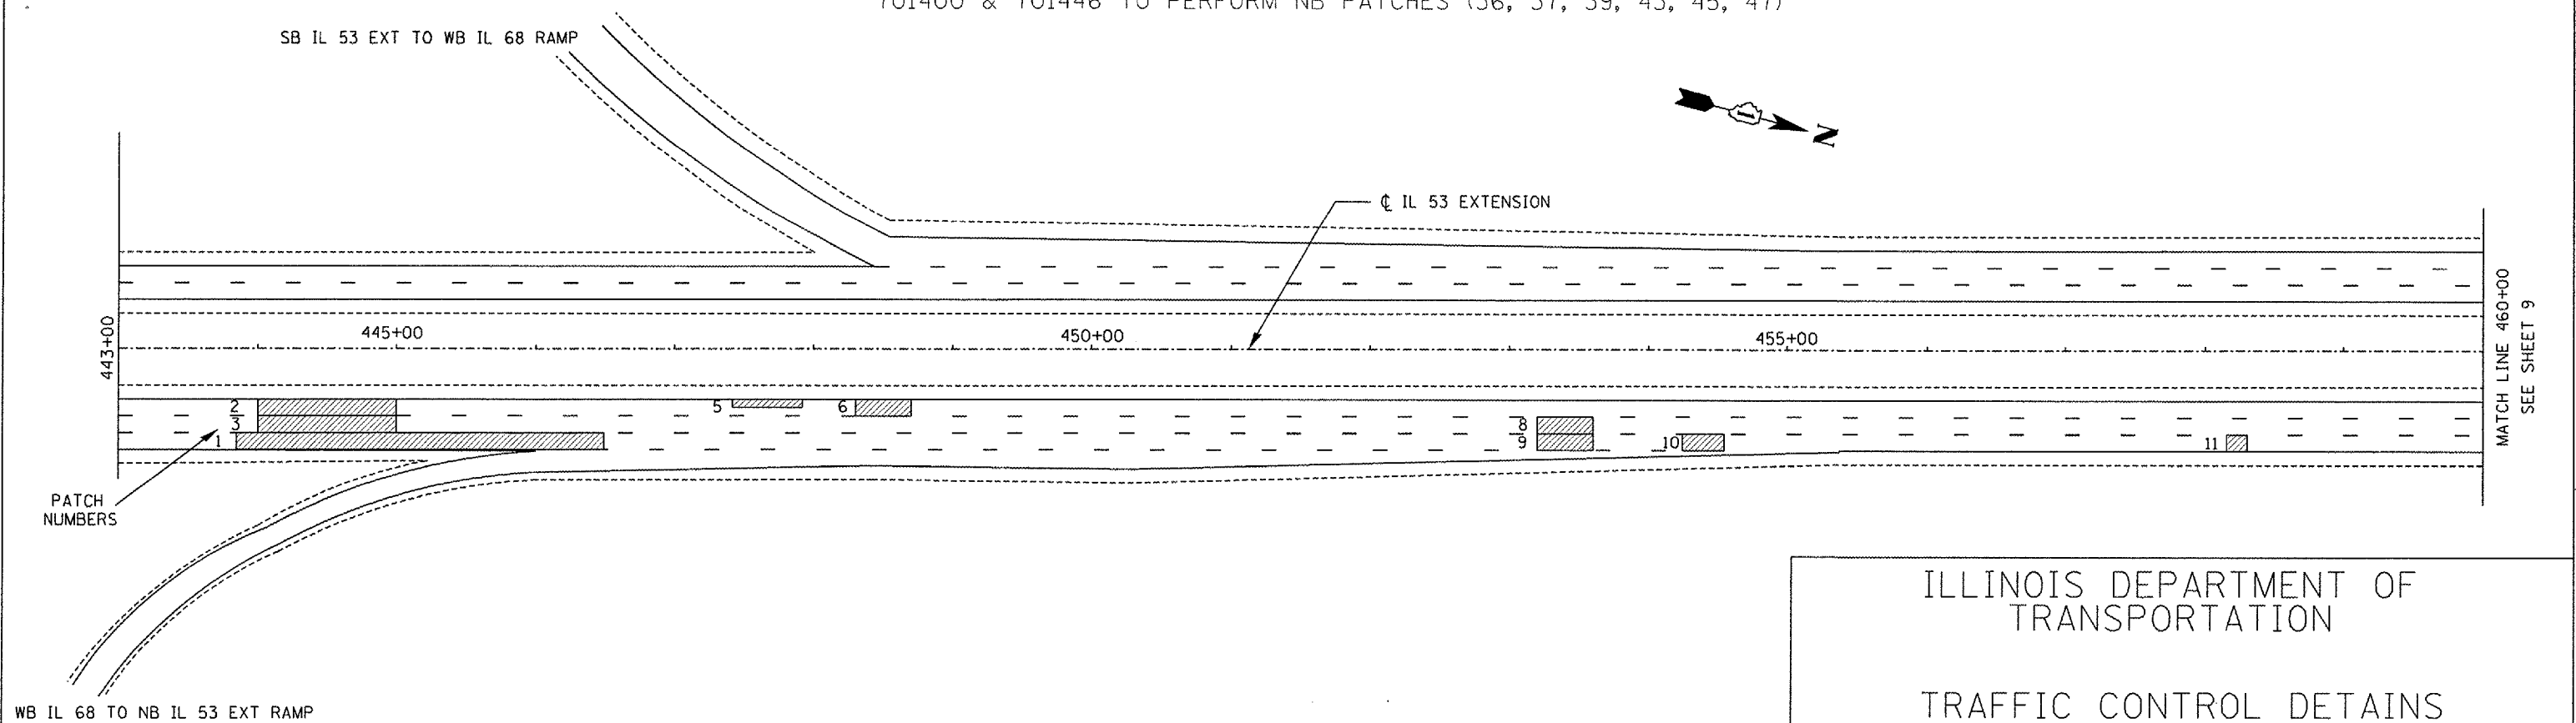

ILLINOIS DEPARTMENT OF
TRANSPORTATION

TRAFFIC CONTROL DETAILS
IL ROUTE 53 EXTENSION
1 OF 3