
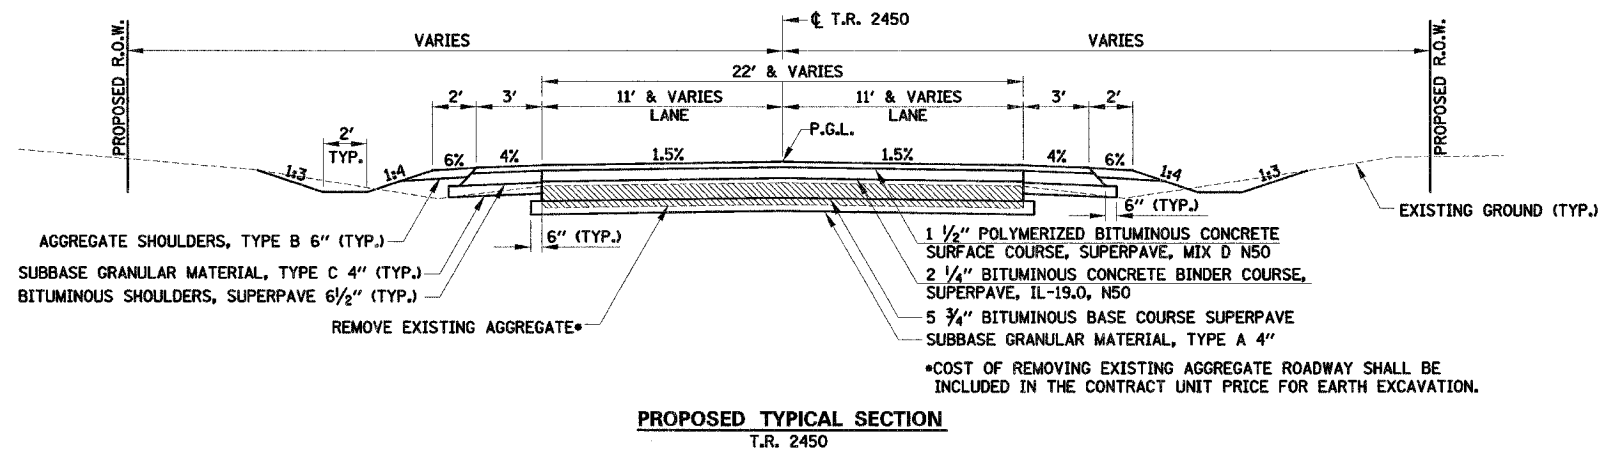


F.A.S. SECTION	COUNTY	TOTAL SHEETS	SHEET NO.
1517 (2)RS-3 (3)RS-4	MCLEAN	223	12
STA. _____ TO STA. _____			
FED. ROAD DIST. NO. - ILLINOIS FED. AID PROJECT			

66383

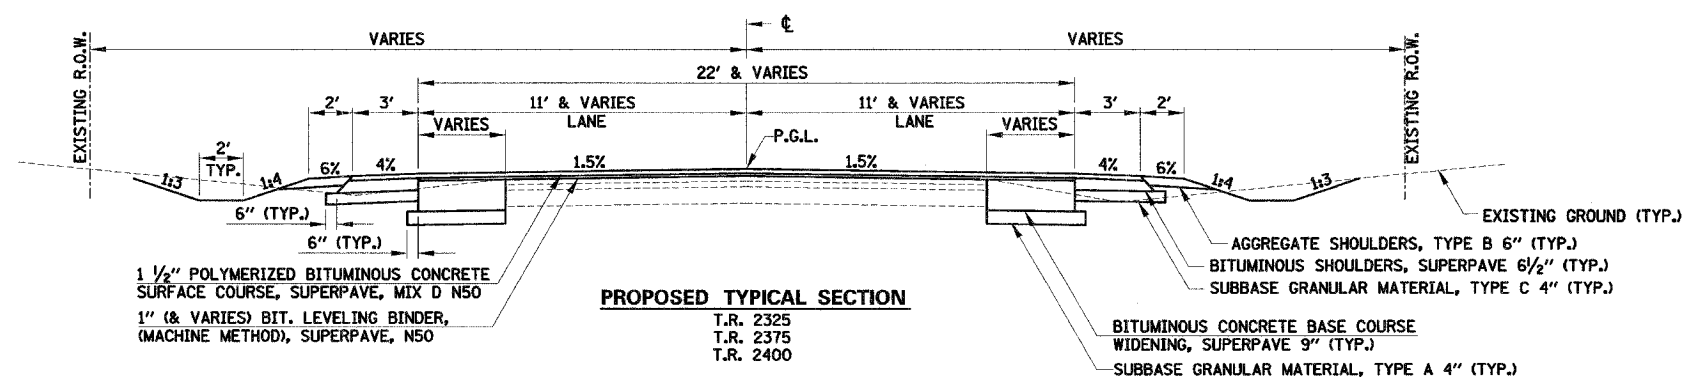

DATE \_\_\_\_\_ BY \_\_\_\_\_  
SURVEYED \_\_\_\_\_  
CHECKED \_\_\_\_\_  
PLAN NO. \_\_\_\_\_

DATE \_\_\_\_\_ BY \_\_\_\_\_  
SURVEYED \_\_\_\_\_  
CHECKED \_\_\_\_\_  
PROFILE NO. \_\_\_\_\_

COMPANY NAME: #COMPANY/NAME#  
PROJECT CONTACT: #PROJECT\_CONTACT#  
CLIENT: #CLIENT#  
DATE: #DATE#  
TIME: #TIME#  
FILES: #FILES#

ILLINOIS DEPARTMENT OF TRANSPORTATION  
F.A.S. 1517 (U.S. ROUTE 150)  
PROPOSED TYPICAL SECTIONS

SCALE: VERT. \_\_\_\_\_  
HORIZ. \_\_\_\_\_  
DATE \_\_\_\_\_

DRAWN BY \_\_\_\_\_  
CHECKED BY \_\_\_\_\_