


ORIGINAL SURVEYED
 PLOTTED
 DATE
 BY
 SURVEYED
 PLOTTED
 DATE
 BY
 SURVEYED
 PLOTTED
 DATE
 BY

ORIGINAL SURVEYED
 PLOTTED
 DATE
 BY
 SURVEYED
 PLOTTED
 DATE
 BY
 SURVEYED
 PLOTTED
 DATE
 BY

F.A.S. RTE.	SECTION	COUNTY	TOTAL SHEETS	SHEET NO.
1517	(2)RS-3, (3)RS-4	MCLEAN	223	171
STA. 575+00.00		TO STA. 579+00.00		
FED. ROAD DIST. NO.	ILLINOIS	FED. AID PROJECT		

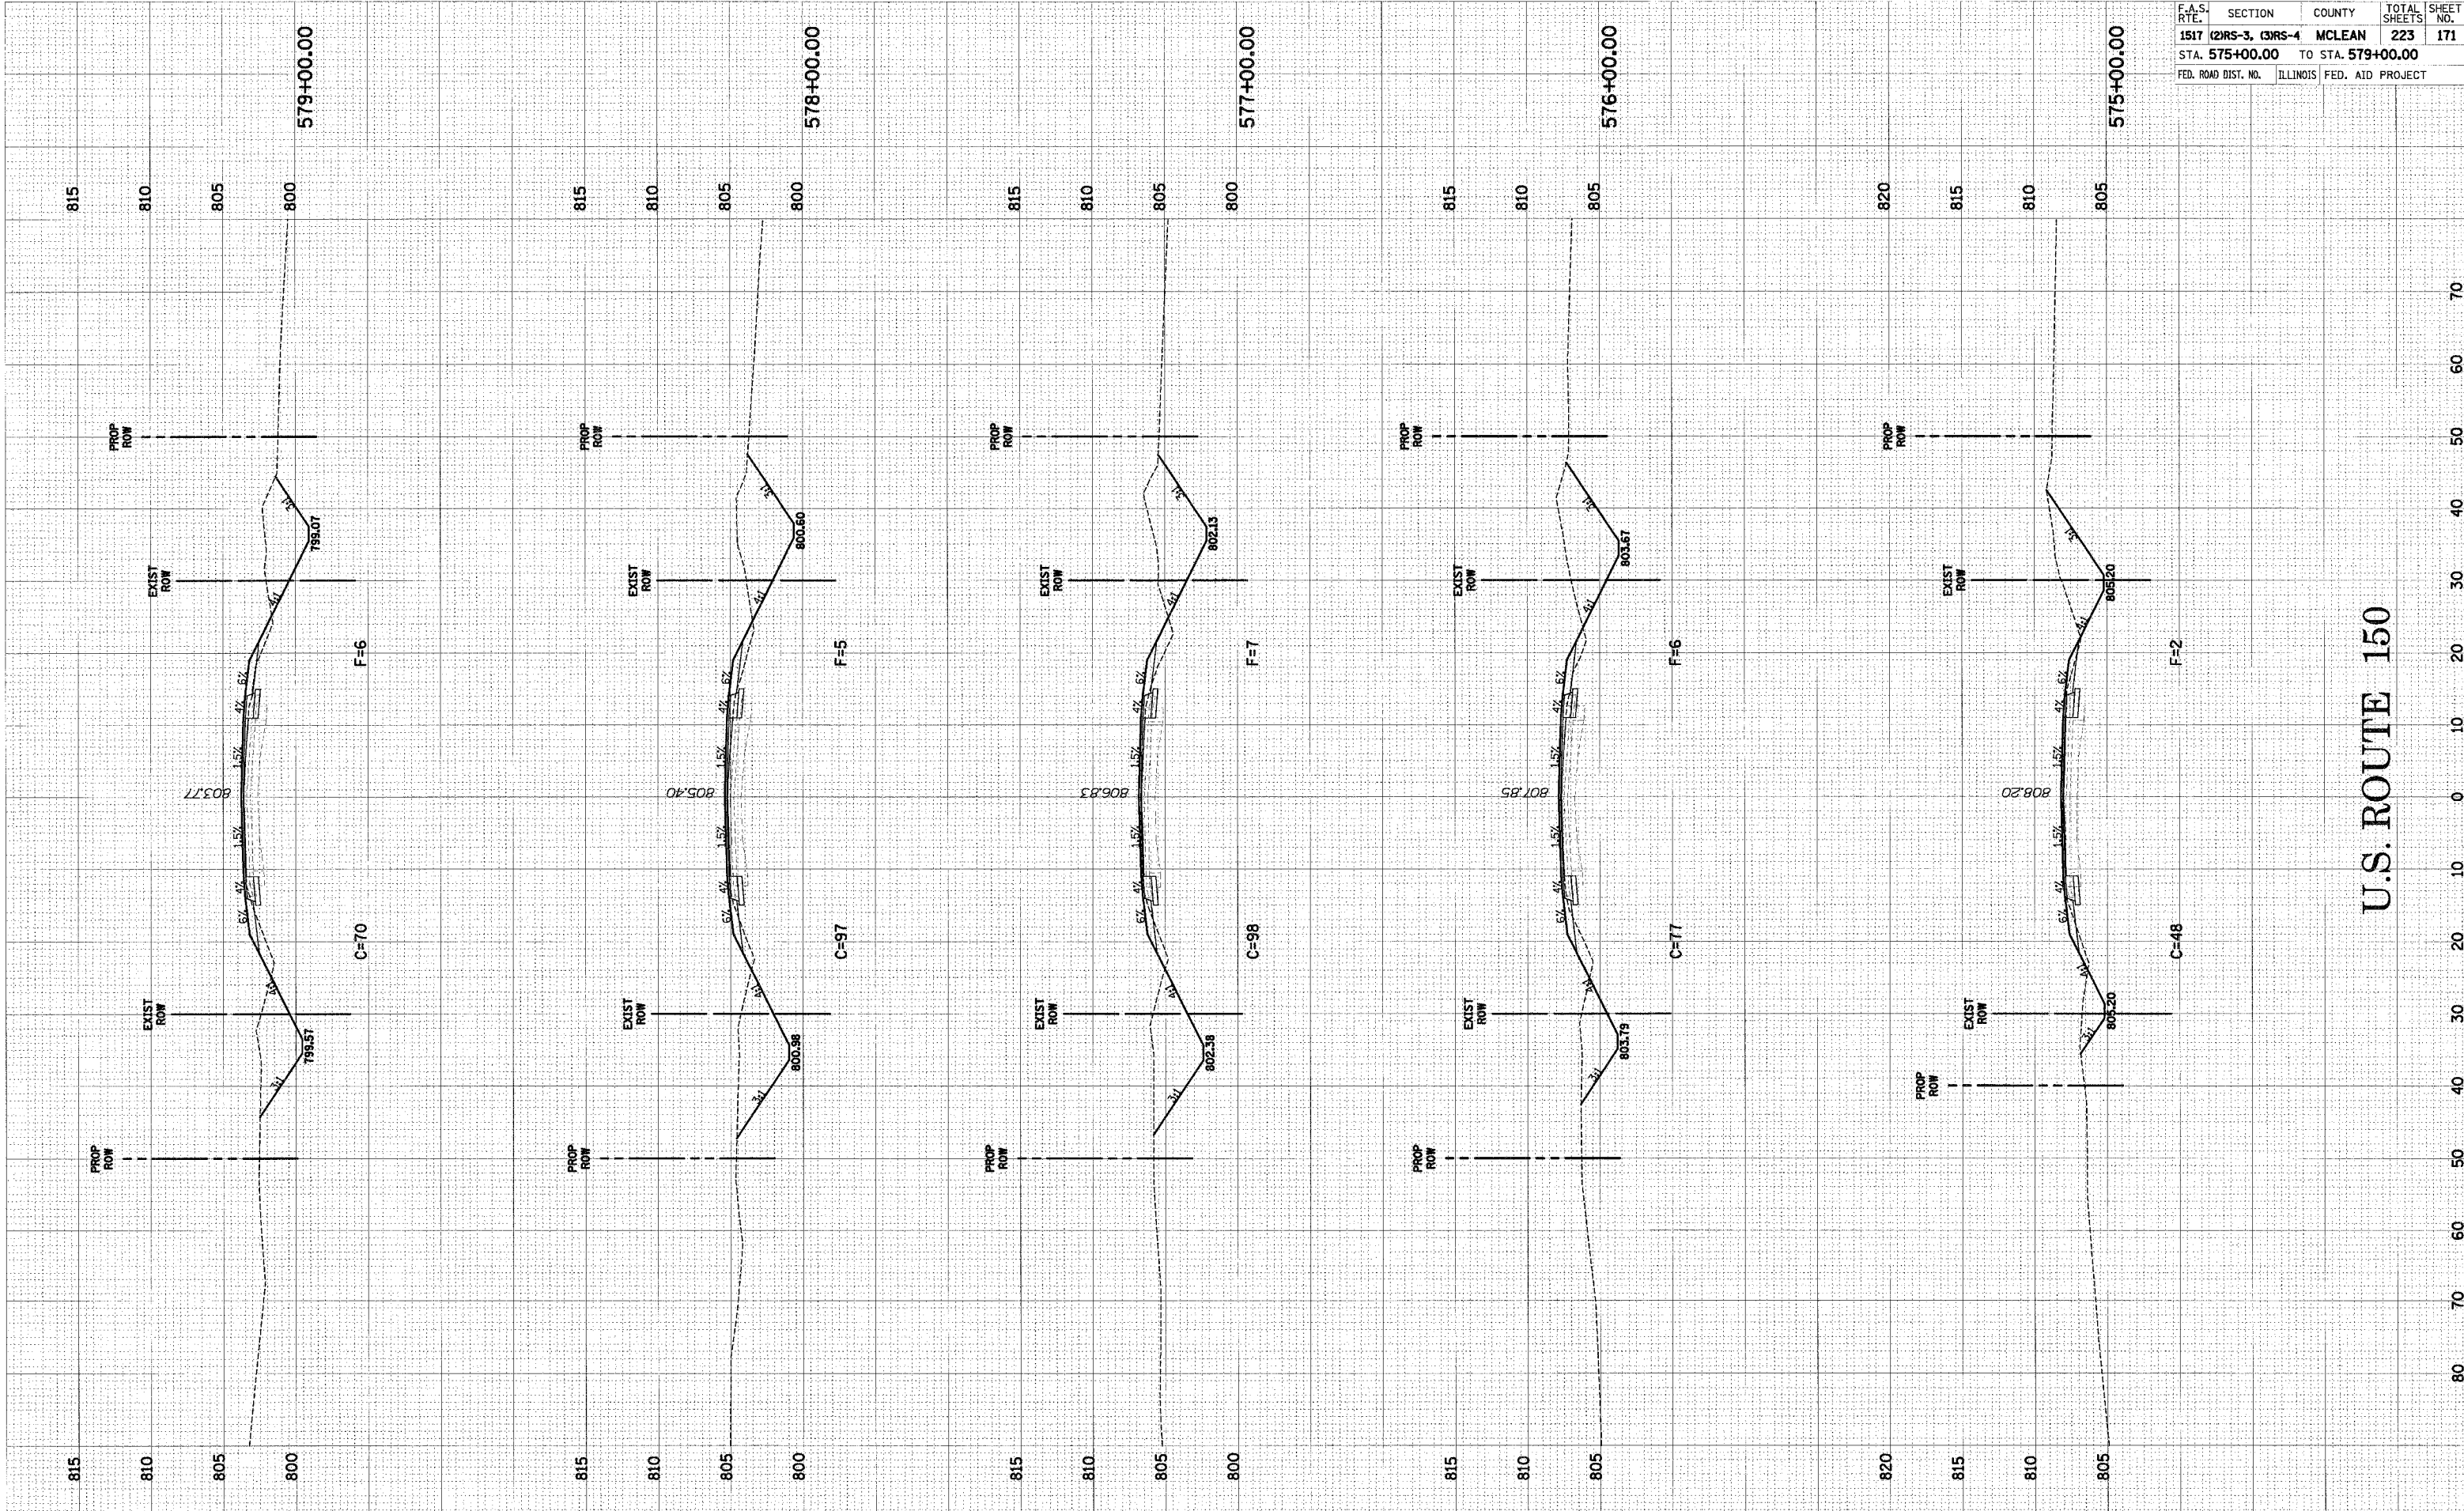

U.S. ROUTE 150

U.S. ROUTE 150 CROSS-SECTIONS STA. 575+00.00 TO STA. 579+00.00