


DATE	BY
FINAL SURVEYED	
SUBJECT	
NO. E BOOK	
NO. E SHEET	
NO. E AREA	

DATE	BY
ORIGINAL SURVEYED	
SUBJECT	
NO. E BOOK	
NO. E SHEET	
NO. E AREA	

F.A.S. RTE.	SECTION	COUNTY	TOTAL SHEETS	SHEET NO.
1517	(2)RS-3, (3)RS-4	MCLEAN	223	190
STA. 662+34.00		TO STA. 666+00.00		
FED. ROAD DIST. NO.	ILLINOIS	FED. AID PROJECT		

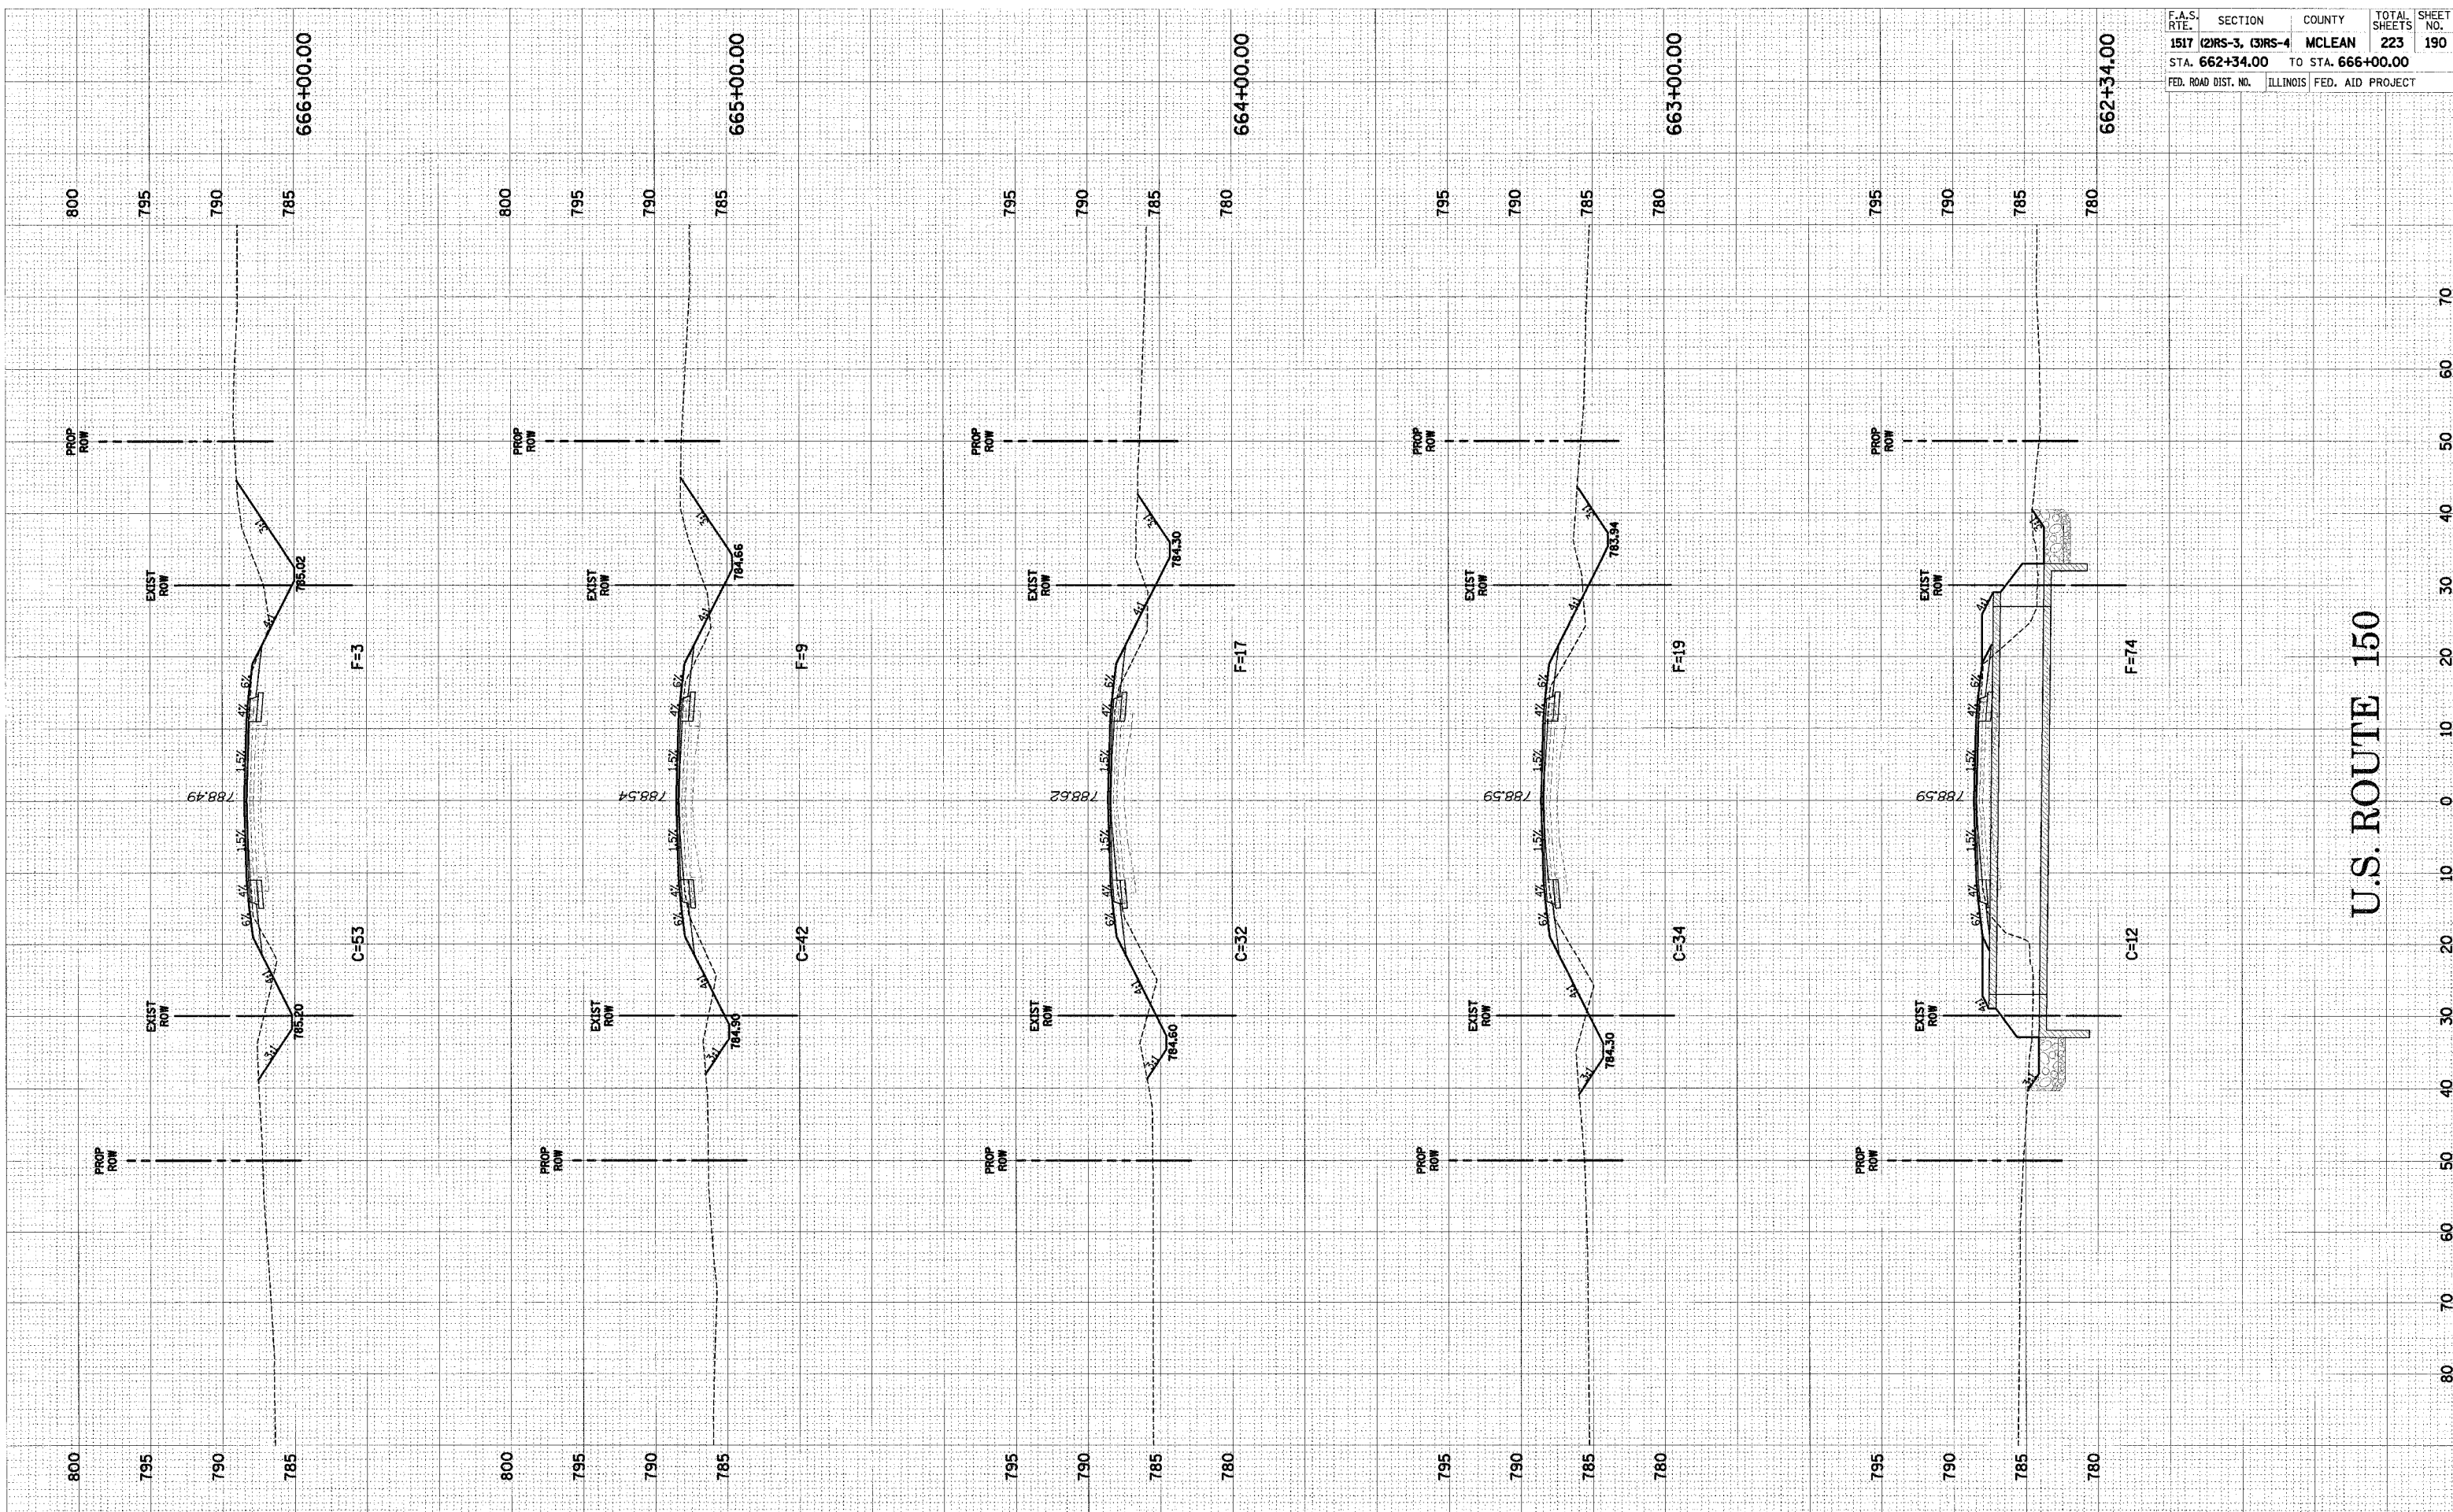

U.S. ROUTE 150

U.S. ROUTE 150 CROSS-SECTIONS STA. 662+34.00 TO STA. 666+00.00