


FINAL SURVEYED SURVEY BY DATE  
 SURVEY PLOTTED BY DATE  
 NOTE BOOK TEMPLATE NO. AREAS CHECKED

ORIGINAL SURVEYED SURVEY BY DATE  
 SURVEY PLOTTED BY DATE  
 NOTE BOOK TEMPLATE NO. AREAS CHECKED

F.A.S. RTE.	SECTION	COUNTY	TOTAL SHEETS	SHEET NO.
1517 (2)RS-3, (3)RS-4		MCLEAN	223	222
STA. 1900+50.00 TO STA. 1901+50.00				
FED. ROAD DIST. NO.	ILLINOIS	FED. AID PROJECT		

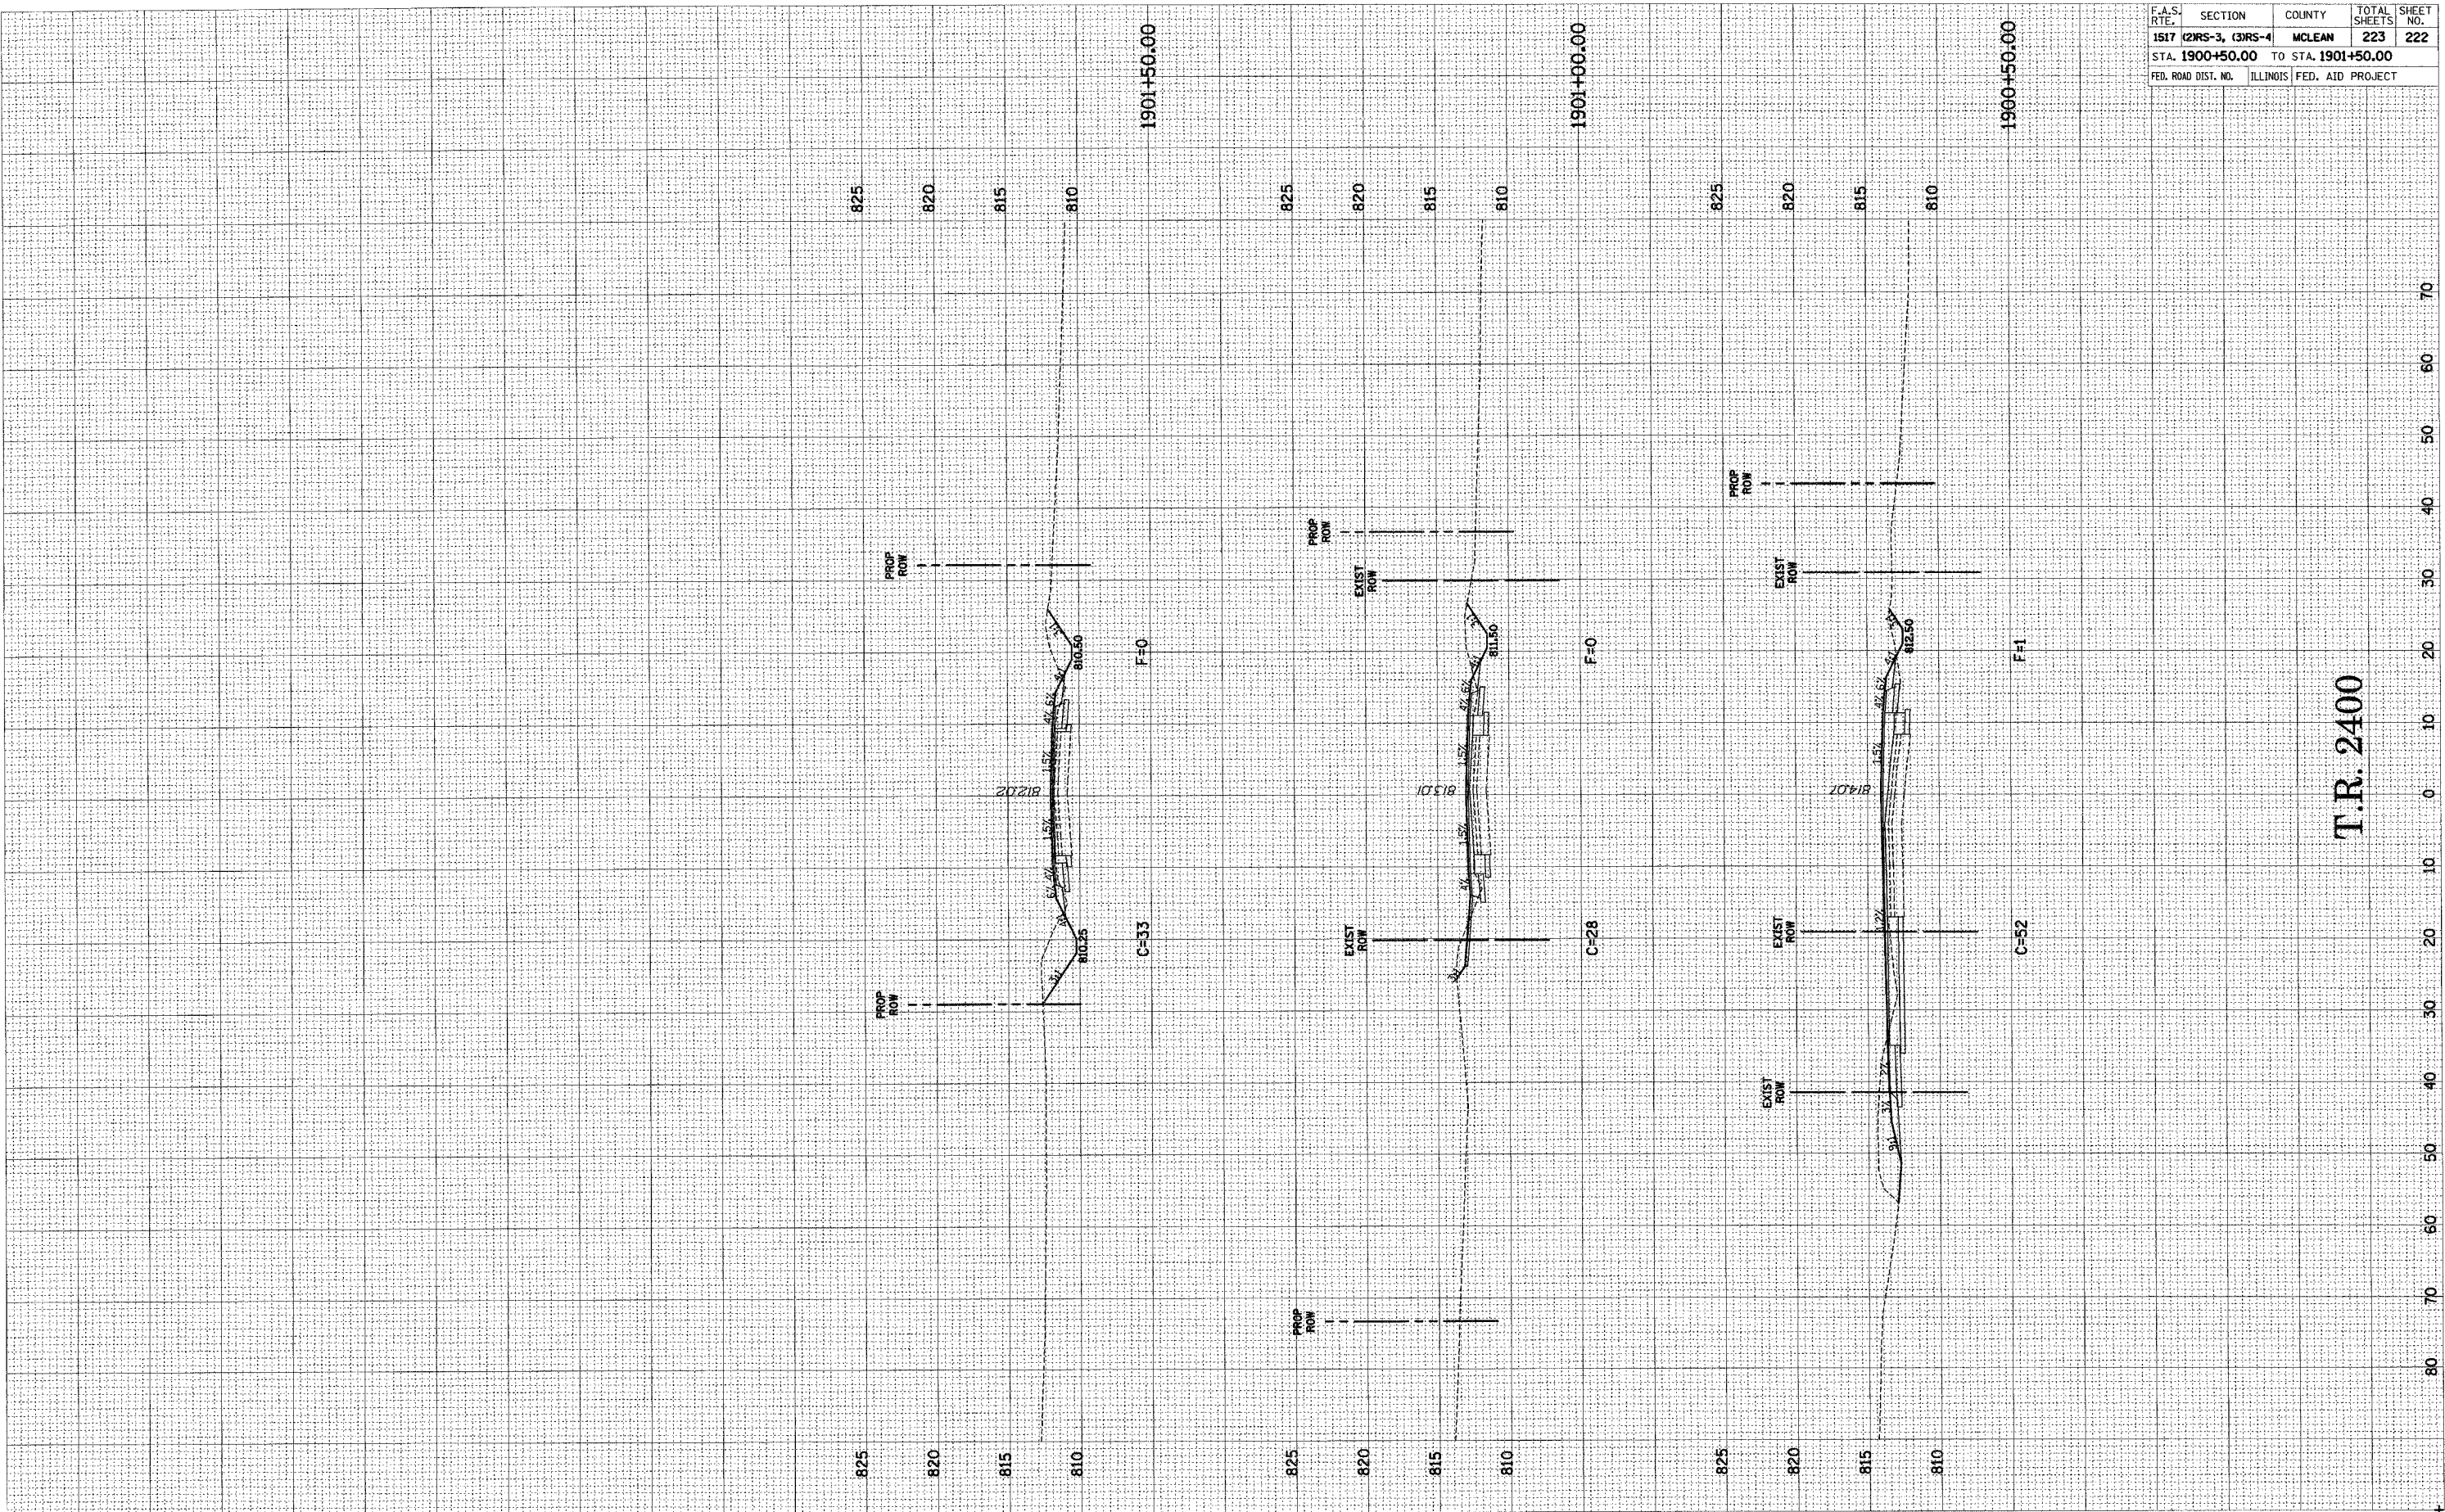

T.R. 2400