


F.A.P. RTE.	SECTION	COUNTY	TOTAL SHEETS	SHEET NO.
311	1N & TS	KENDALL	174	8
STA. 572+00		TO STA. 584+05.21		
FED. ROAD DIST. NO.		ILLINOIS FED. AID PROJECT		


• NOTE: STA. 559+37.26 TO STA. 566+37.26
 EXISTING BITUMINOUS SURFACE SHALL BE MILLED AS NECESSARY TO PLACE 2 1/2" PLUS CROWN CORRECTION (SEE INTERSECTION DETAIL FOR GRADES THROUGHOUT PROPOSED IL 71 & IL 126 INTERSECTION)

• NOTE: SUB BASE GRANULAR MATERIAL TYPE C INCIDENTAL TO BITUMINOUS SHOULDERS SUPERPAVE 8"

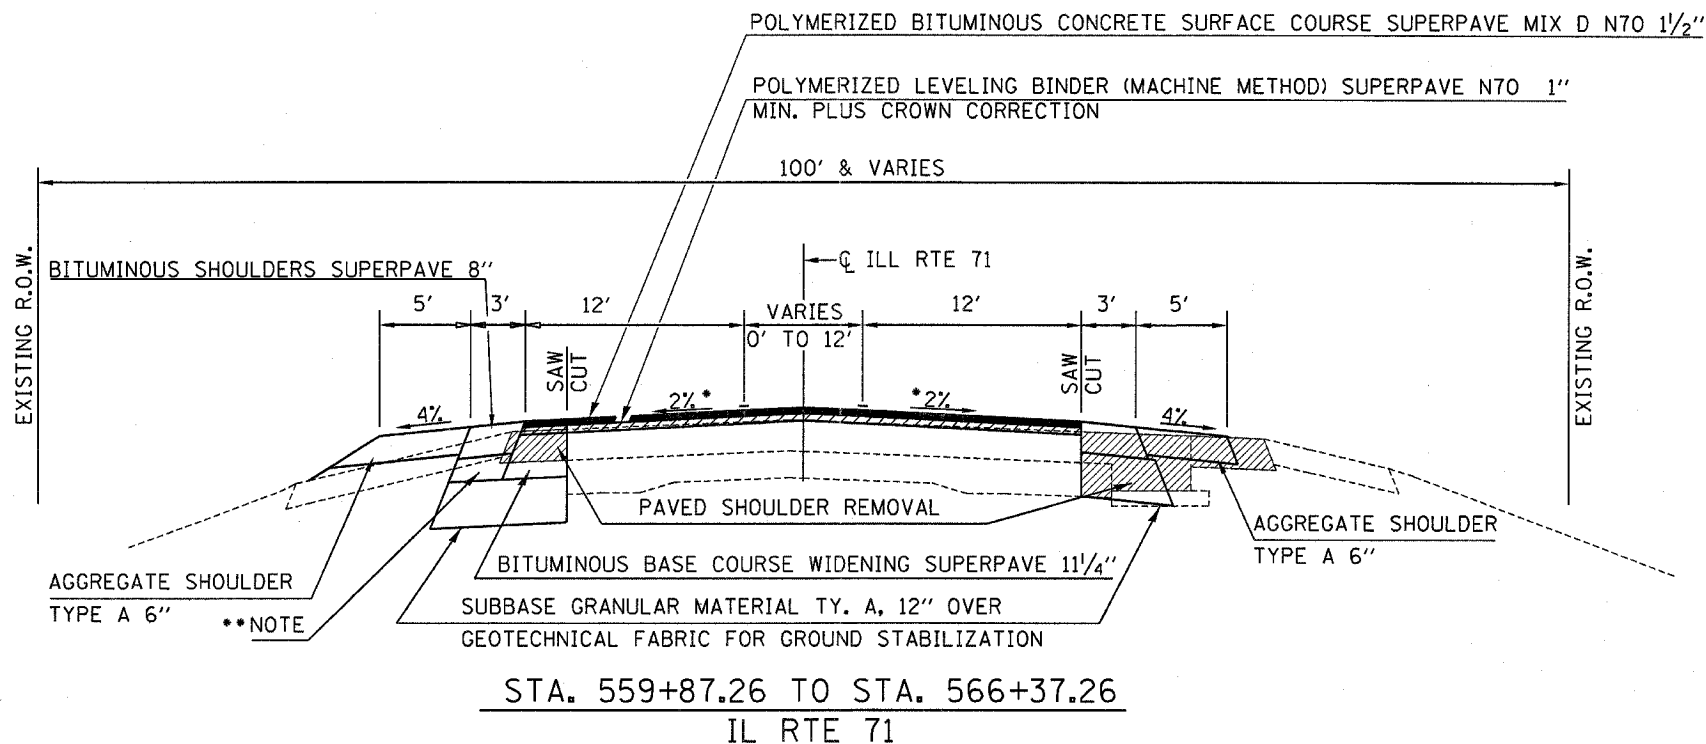

• NOTE: STA. 566+37.25 TO STA. 570+50
 EXISTING BITUMINOUS SURFACE SHALL BE MILLED AS NECESSARY TO PLACE 2 1/2" PLUS CROWN CORRECTION (SEE INTERSECTION DETAIL FOR GRADES THROUGHOUT PROPOSED IL 71 & IL 126 INTERSECTION)

• NOTE: STA. 570+50 TO STA. 572+00
 VARIABLE DEPTH MILLING WILL BE REQUIRED TO ATTAIN PROPOSED PROFILE. (4" MAX.)

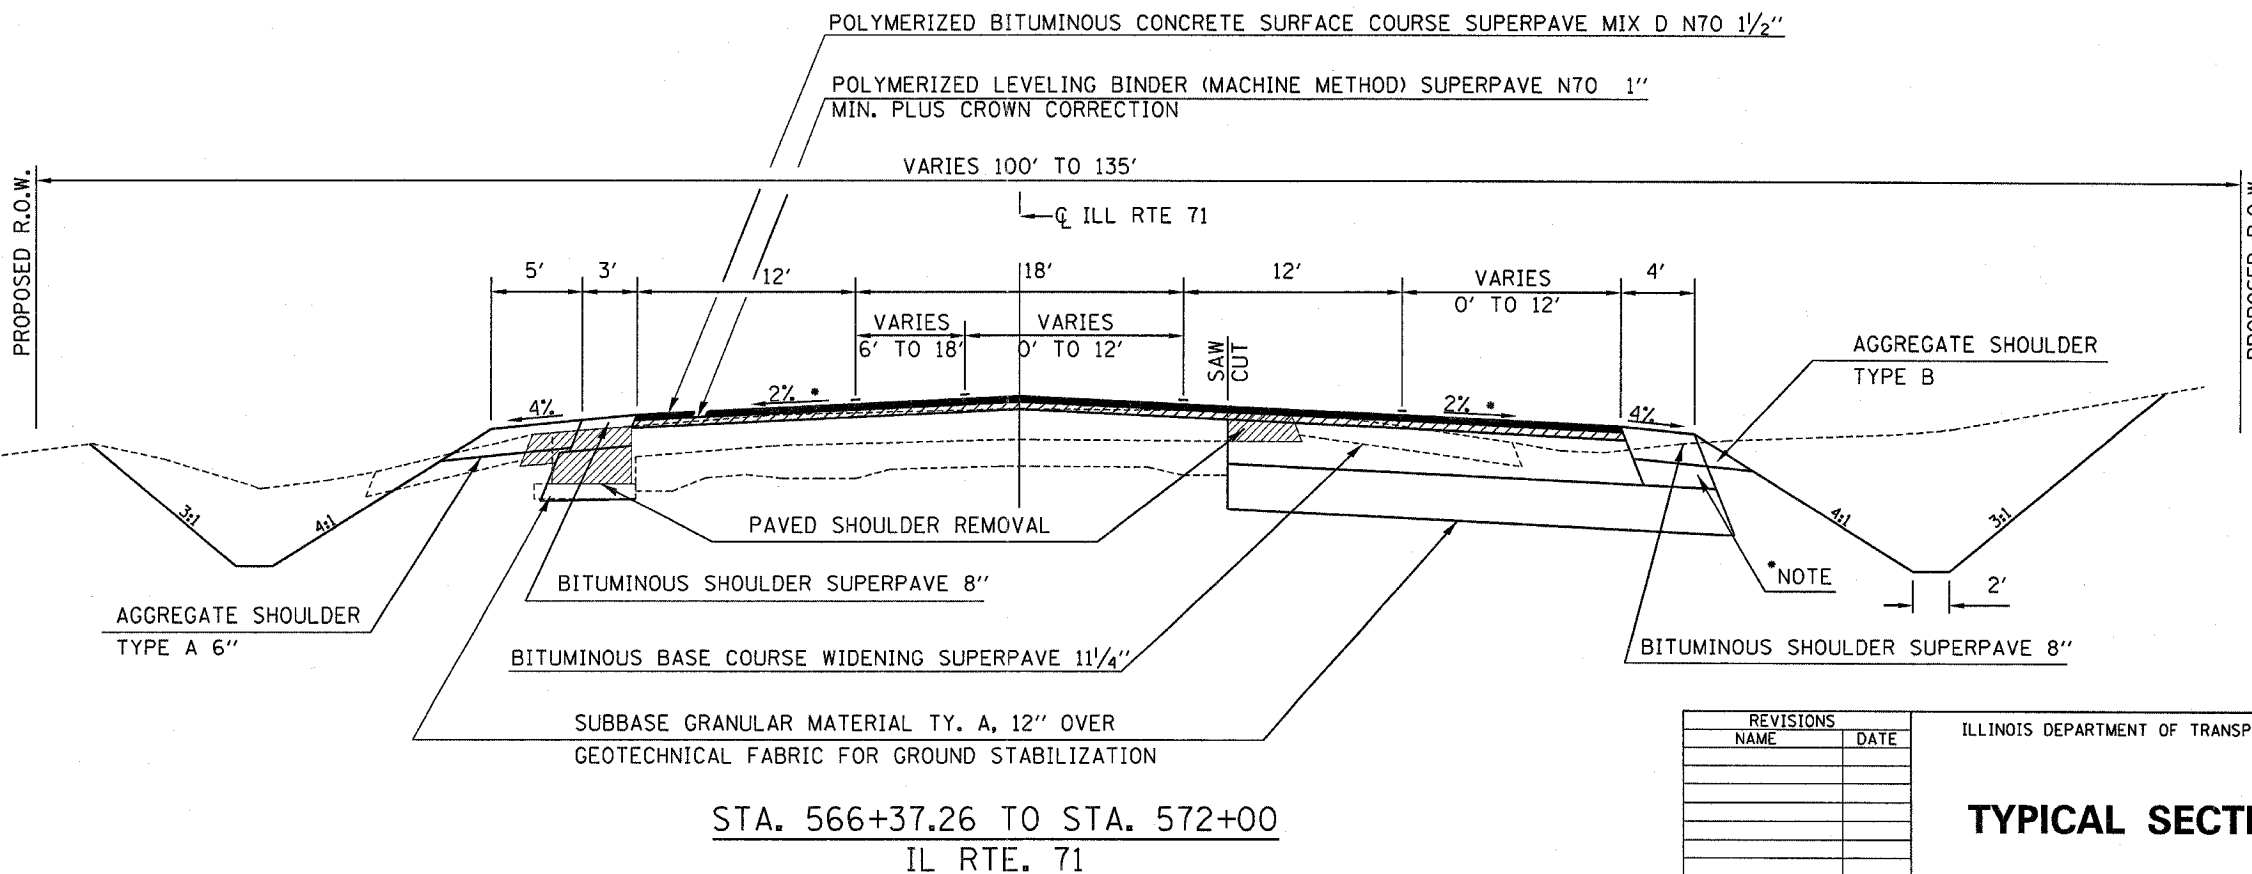

REVISIONS	
NAME	DATE

ILLINOIS DEPARTMENT OF TRANSPORTATION

TYPICAL SECTIONS

SCALE: VERT. HORIZ. DATE

DRAWN BY CHECKED BY