

F.A.P. RTE.	SECTION	COUNTY	TOTAL SHEETS	SHEET NO.
311	IN & TS	KENDALL	174	9
STA. 572+00		TO STA. 584+05.21		
FED. ROAD DIST. NO.	ILLINOIS	FED. AID PROJECT		

• NOTE:


SUB-BASE GRANULAR MATERIAL
TYPE C INCIDENTAL TO
BITUMINOUS SHOULDERS
SUPERPAVE 8"

**** NOTE:**

STA. 572+00 TO STA 574+00
ADDITIONAL BITUMINOUS CONCRETE
BASE COURSE SUPERPAVE
VARIABLE DEPTH REQUIRED TO MAINTAIN
PROPOSED PROFILE (9 1/2" MAX.)


NOTE:

STA. 574+00 TO STA. 584+05.21
EXISTING BITUMINOUS SURFACE SHALL
BE MILLED AS NECESSARY TO PLACE
2 1/2" PLUS CROWN CORRECTION
(SEE INTERSECTION DETAIL FOR GRADES THROUGHOUT
PROPOSED IL 71 & IL 126 INTERSECTION)

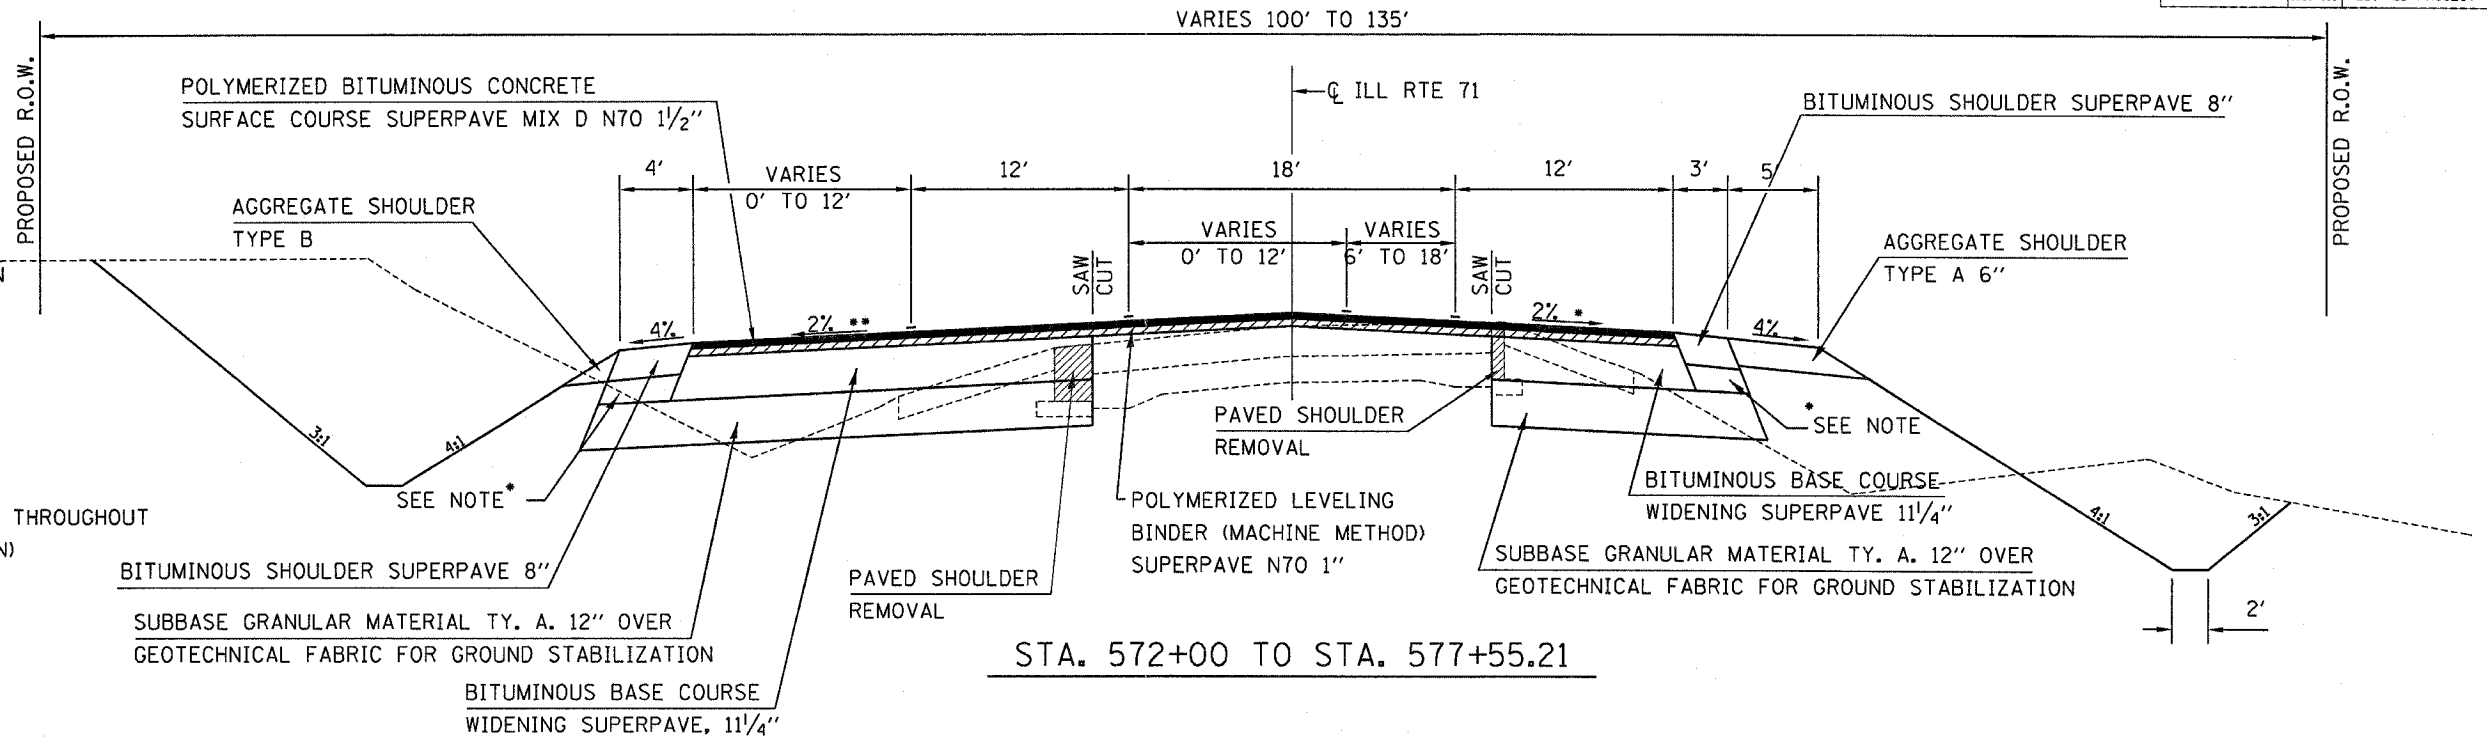

• NOTE:

STA. 574+00 TO STA. 584+05.21
EXISTING BITUMINOUS SURFACE SHALL
BE MILLED AS NECESSARY TO PLACE
2 1/2" PLUS CROWN CORRECTION
(SEE INTERSECTION DETAIL FOR GRADES THROUGHOUT
PROPOSED IL 71 & IL 126 INTERSECTION)

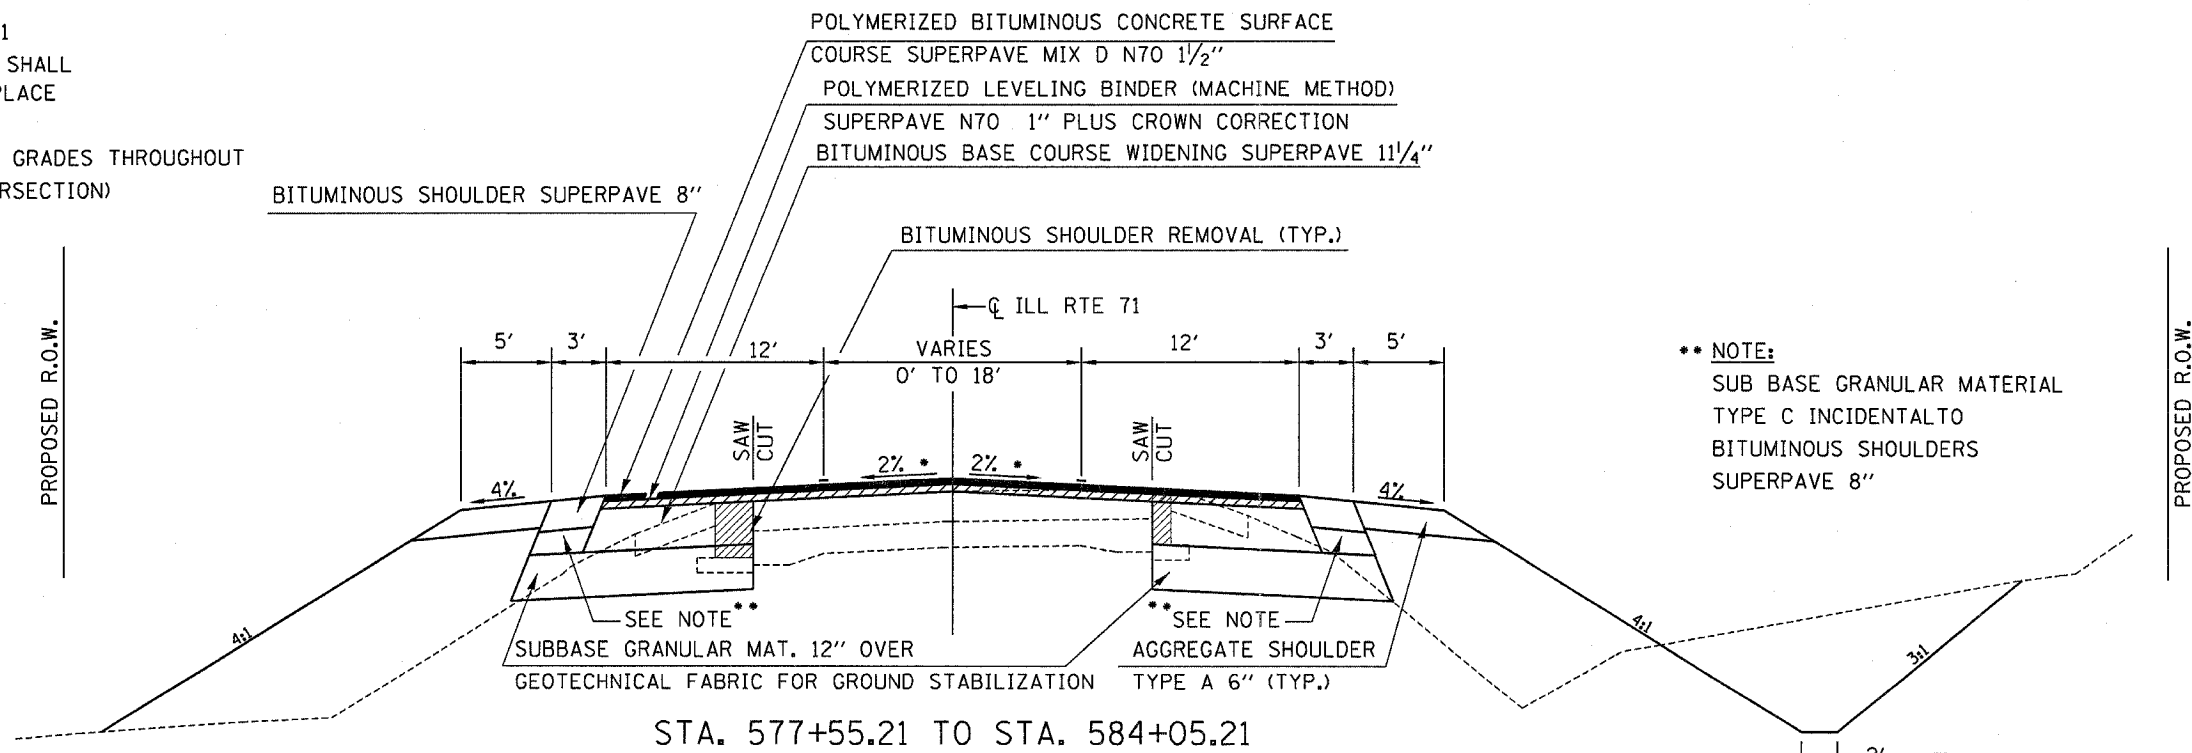

**** NOTE:**

SUB BASE GRANULAR MATERIAL
TYPE C INCIDENTAL TO
BITUMINOUS SHOULDERS
SUPERPAVE 8"

REVISIONS	
NAME	DATE

ILLINOIS DEPARTMENT OF TRANSPORTATION

TYPICAL SECTIONS

SCALE: VERT.
HORIZ.
DATE

DRAWN BY
CHECKED BY