



F.A.P. RTE.	SECTION	COUNTY	TOTAL SHEETS	SHEET NO.
311	IN & TS	KENDALL	174	10
STA. 572+00		TO STA. 584+05.21		
FED. ROAD DIST. NO.		ILLINOIS FED. AID PROJECT		

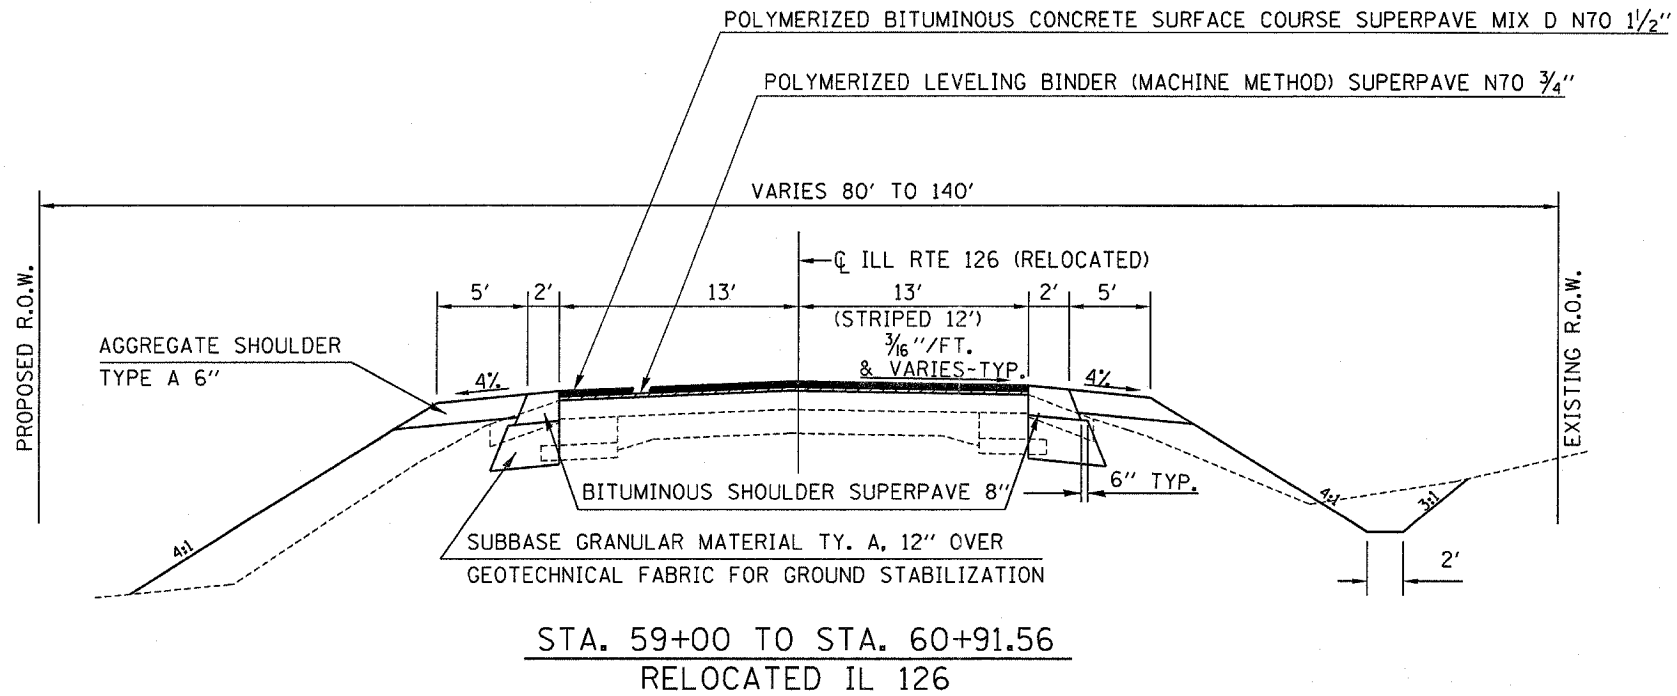

NOTE:
SUB BASE GRANULAR MATERIAL TYPE C INCIDENTAL TO BITUMINOUS SHOULDERS SUPERPAVE 8"

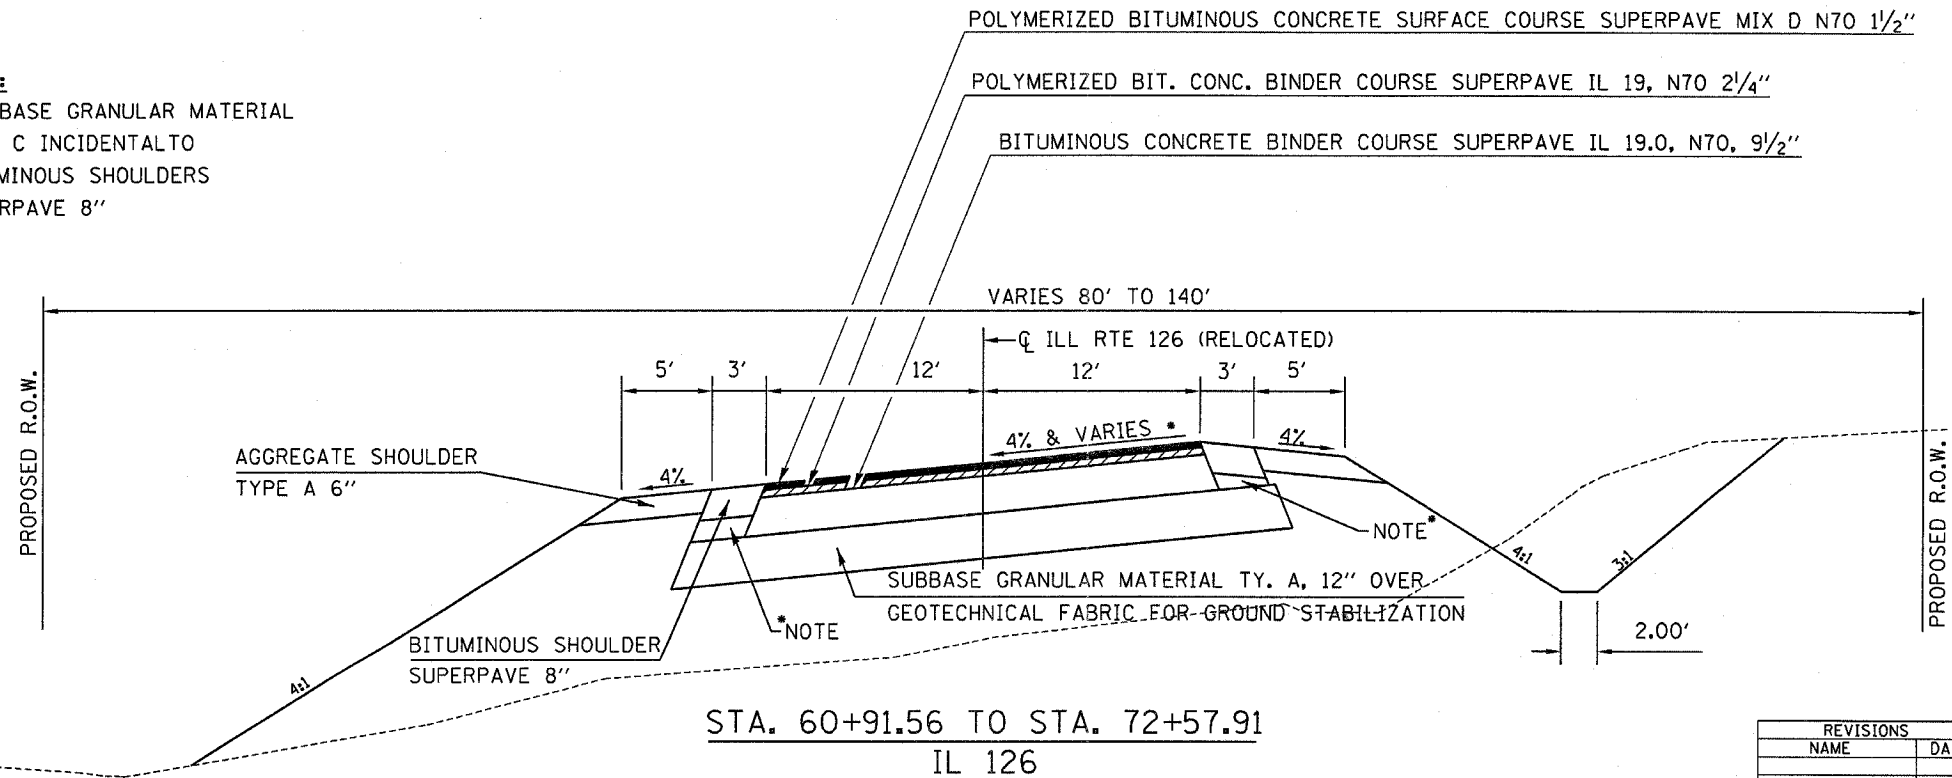

PLOT DATE = 2/21/2006
PLOT NAME = 2/21/2006
PLOT SCALE = 850/1100
USER NAME = USER

REVISIONS	
NAME	DATE

ILLINOIS DEPARTMENT OF TRANSPORTATION

TYPICAL SECTIONS

SCALE: VERT. DRAWN BY
 HORIZ. CHECKED BY
DATE