


F.A.P. RTE.	SECTION	COUNTY	TOTAL SHEETS	SHEET NO.
311	IN & TS	KENDALL	174	11
STA. 572+00		TO STA. 584+05.21		
FED. ROAD DIST. NO.	ILLINOIS	FED. AID PROJECT		

NOTE:


SUB BASE GRANULAR MATERIAL
TYPE C INCIDENTAL TO
BITUMINOUS SHOULDERS
SUPERPAVE 8"

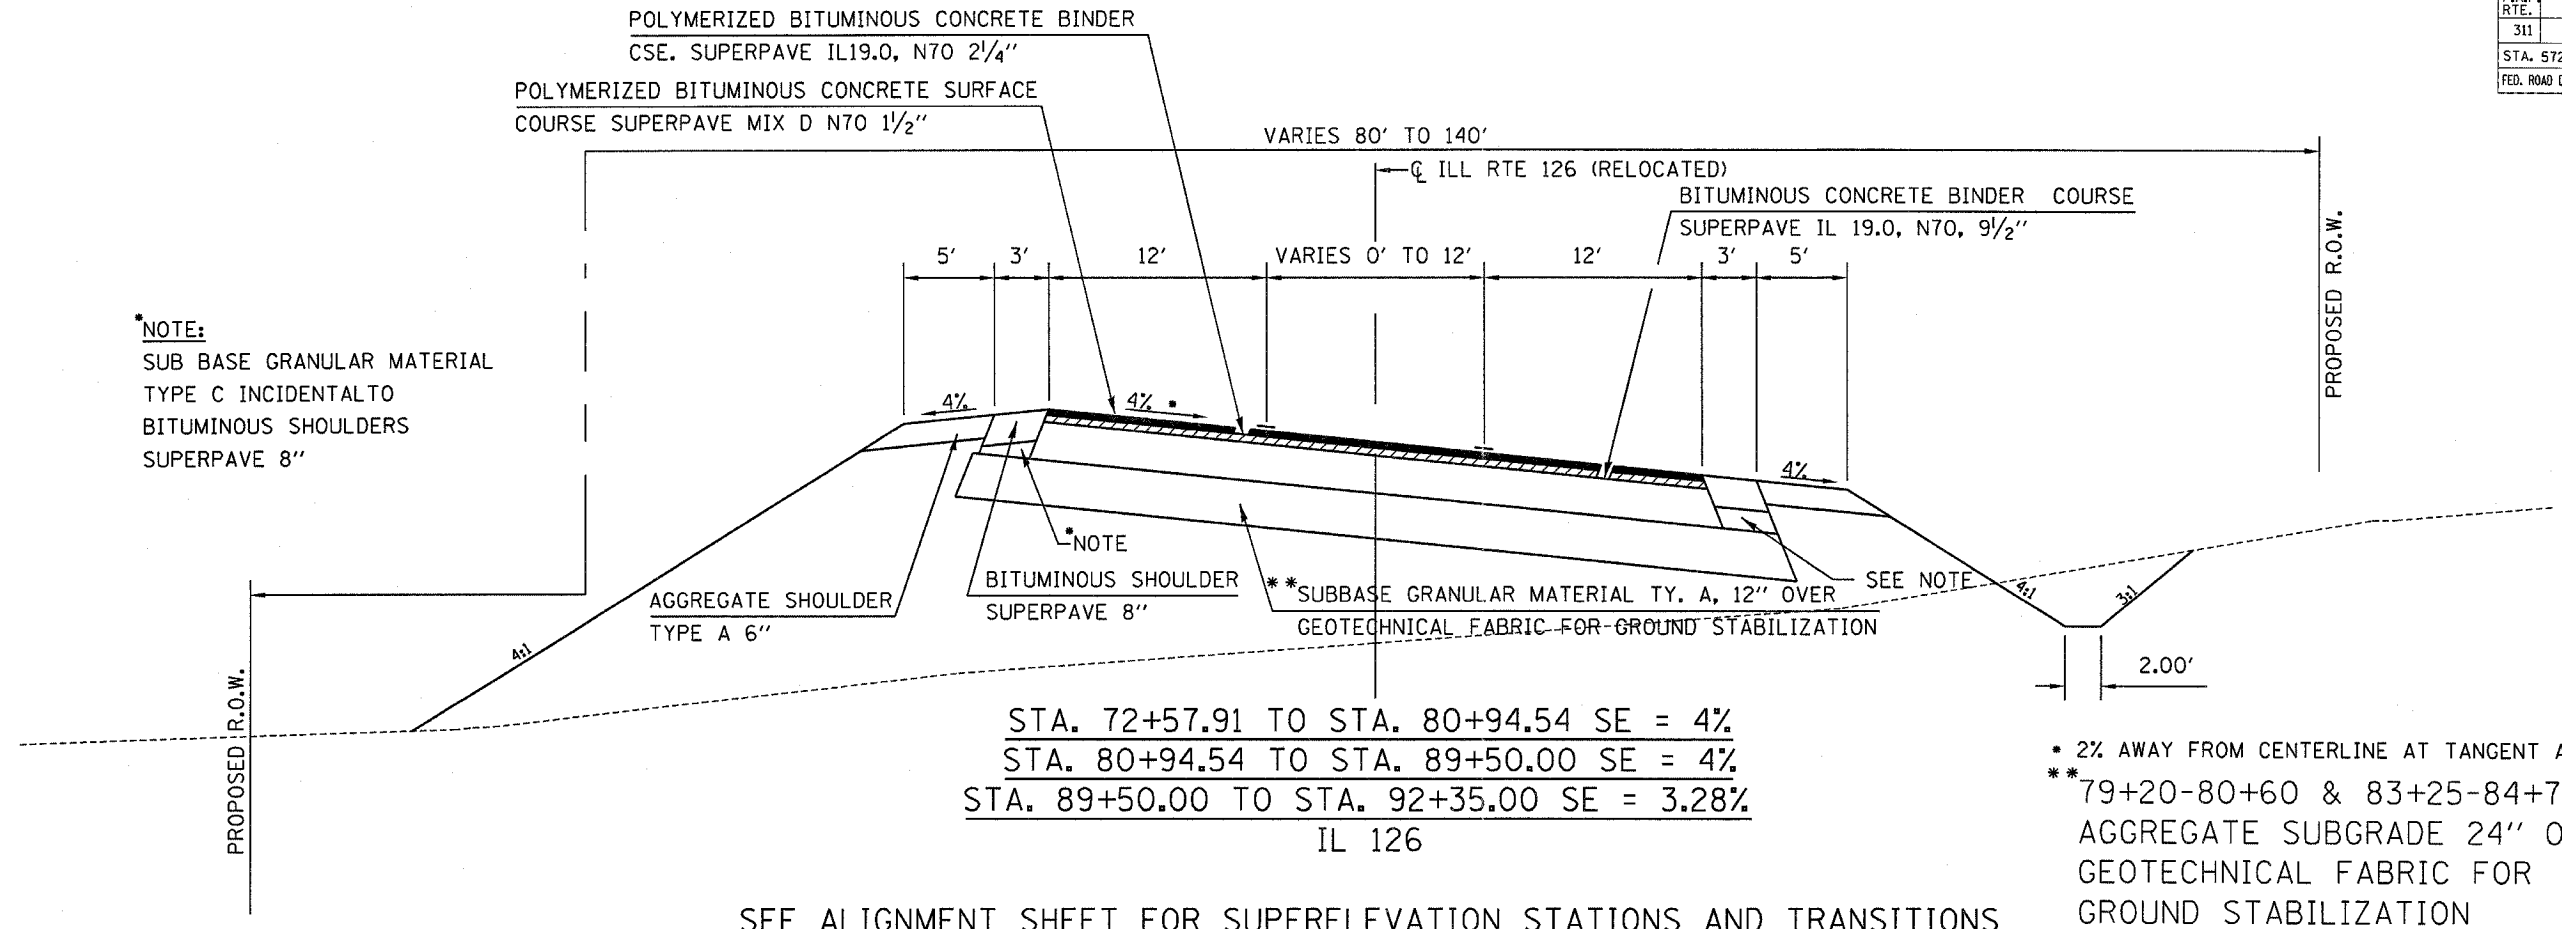

STA. 72+57.91 TO STA. 80+94.54 SE = 4%
 STA. 80+94.54 TO STA. 89+50.00 SE = 4%
 STA. 89+50.00 TO STA. 92+35.00 SE = 3.28%
 IL 126

* 2% AWAY FROM CENTERLINE AT TANGENT ALIGNMENT
 ** 79+20-80+60 & 83+25-84+75
 AGGREGATE SUBGRADE 24" OVER
 GEOTECHNICAL FABRIC FOR
 GROUND STABILIZATION

SEE ALIGNMENT SHEET FOR SUPERELEVATION STATIONS AND TRANSITIONS

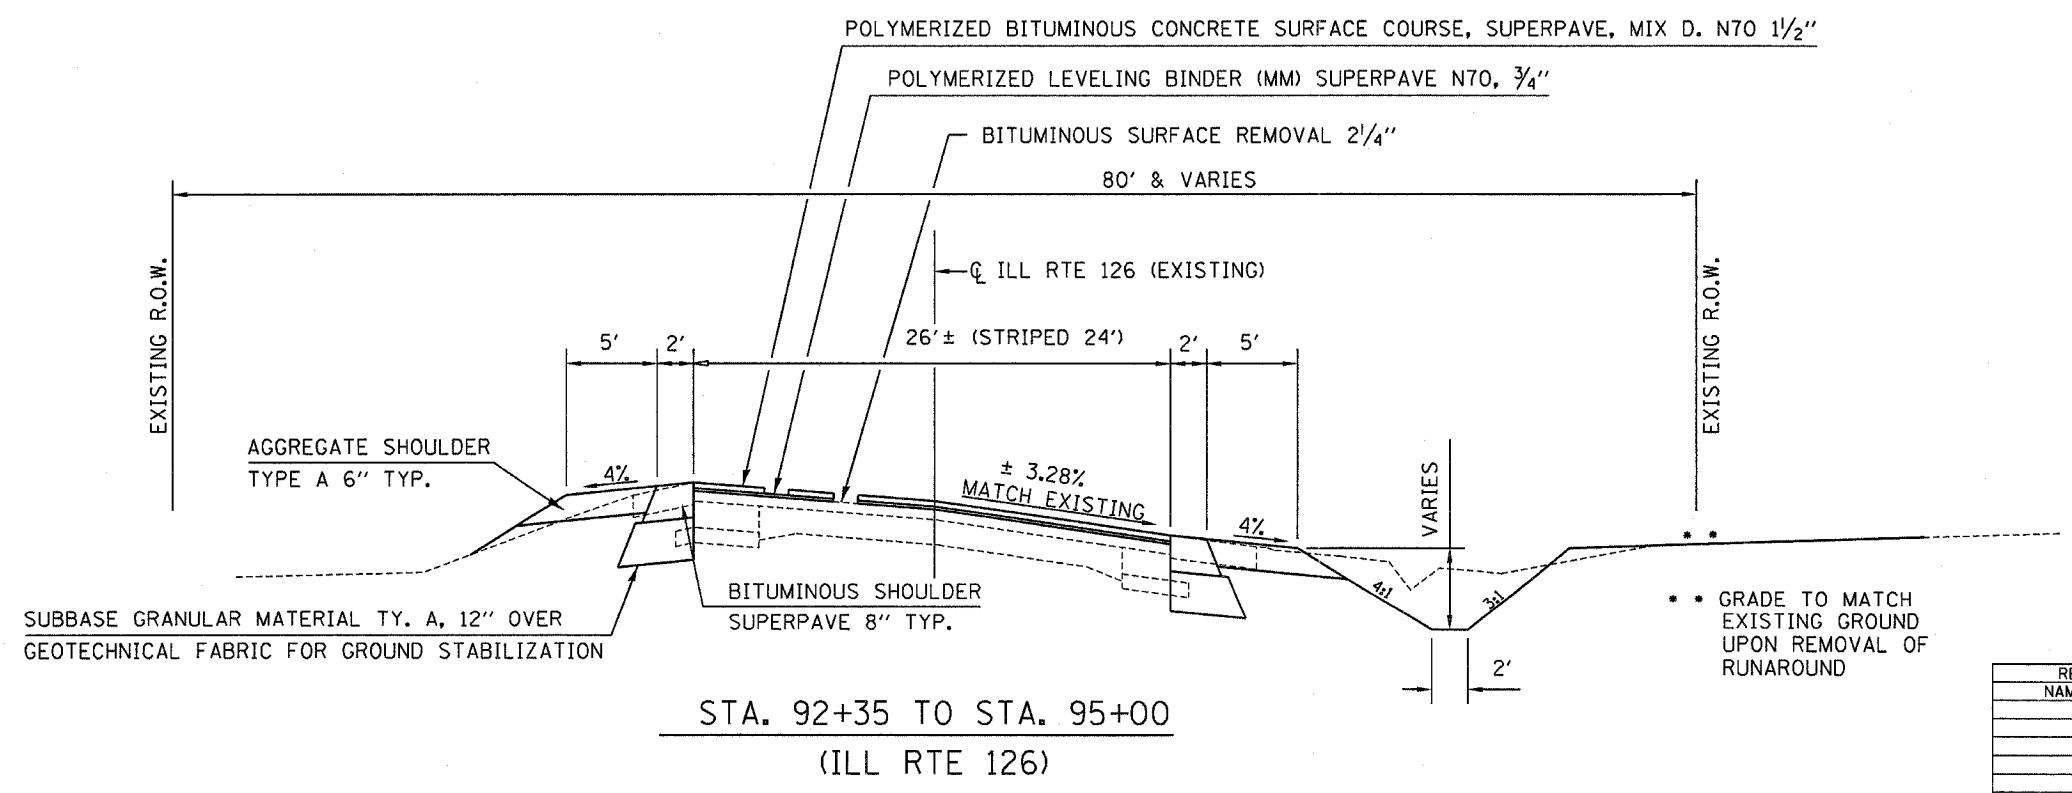

STA. 92+35 TO STA. 95+00
 (ILL RTE 126)

•• GRADE TO MATCH
 EXISTING GROUND
 UPON REMOVAL OF
 RUNAROUND

REVISIONS	
NAME	DATE

ILLINOIS DEPARTMENT OF TRANSPORTATION
TYPICAL SECTIONS

SCALE: VERT. _____
 HORIZ. _____
 DATE _____
 DRAWN BY _____
 CHECKED BY _____