



F.A.P. RTE.	SECTION	COUNTY	TOTAL SHEETS	SHEET NO.
311	1 N & TS	KENDALL	174	26
STA. 78+00		TO STA. 84+00		
FED. ROAD DIST. NO. 7		ILLINOIS FED. AID PROJECT		

DATE	BY
8/20/06	MSJ
9/20/06	MSJ
10/24/06	MSJ
11/20/06	MSJ
12/04/06	MSJ

DATE	BY
8/20/06	MSJ
9/20/06	MSJ
10/24/06	MSJ
11/20/06	MSJ
12/04/06	MSJ

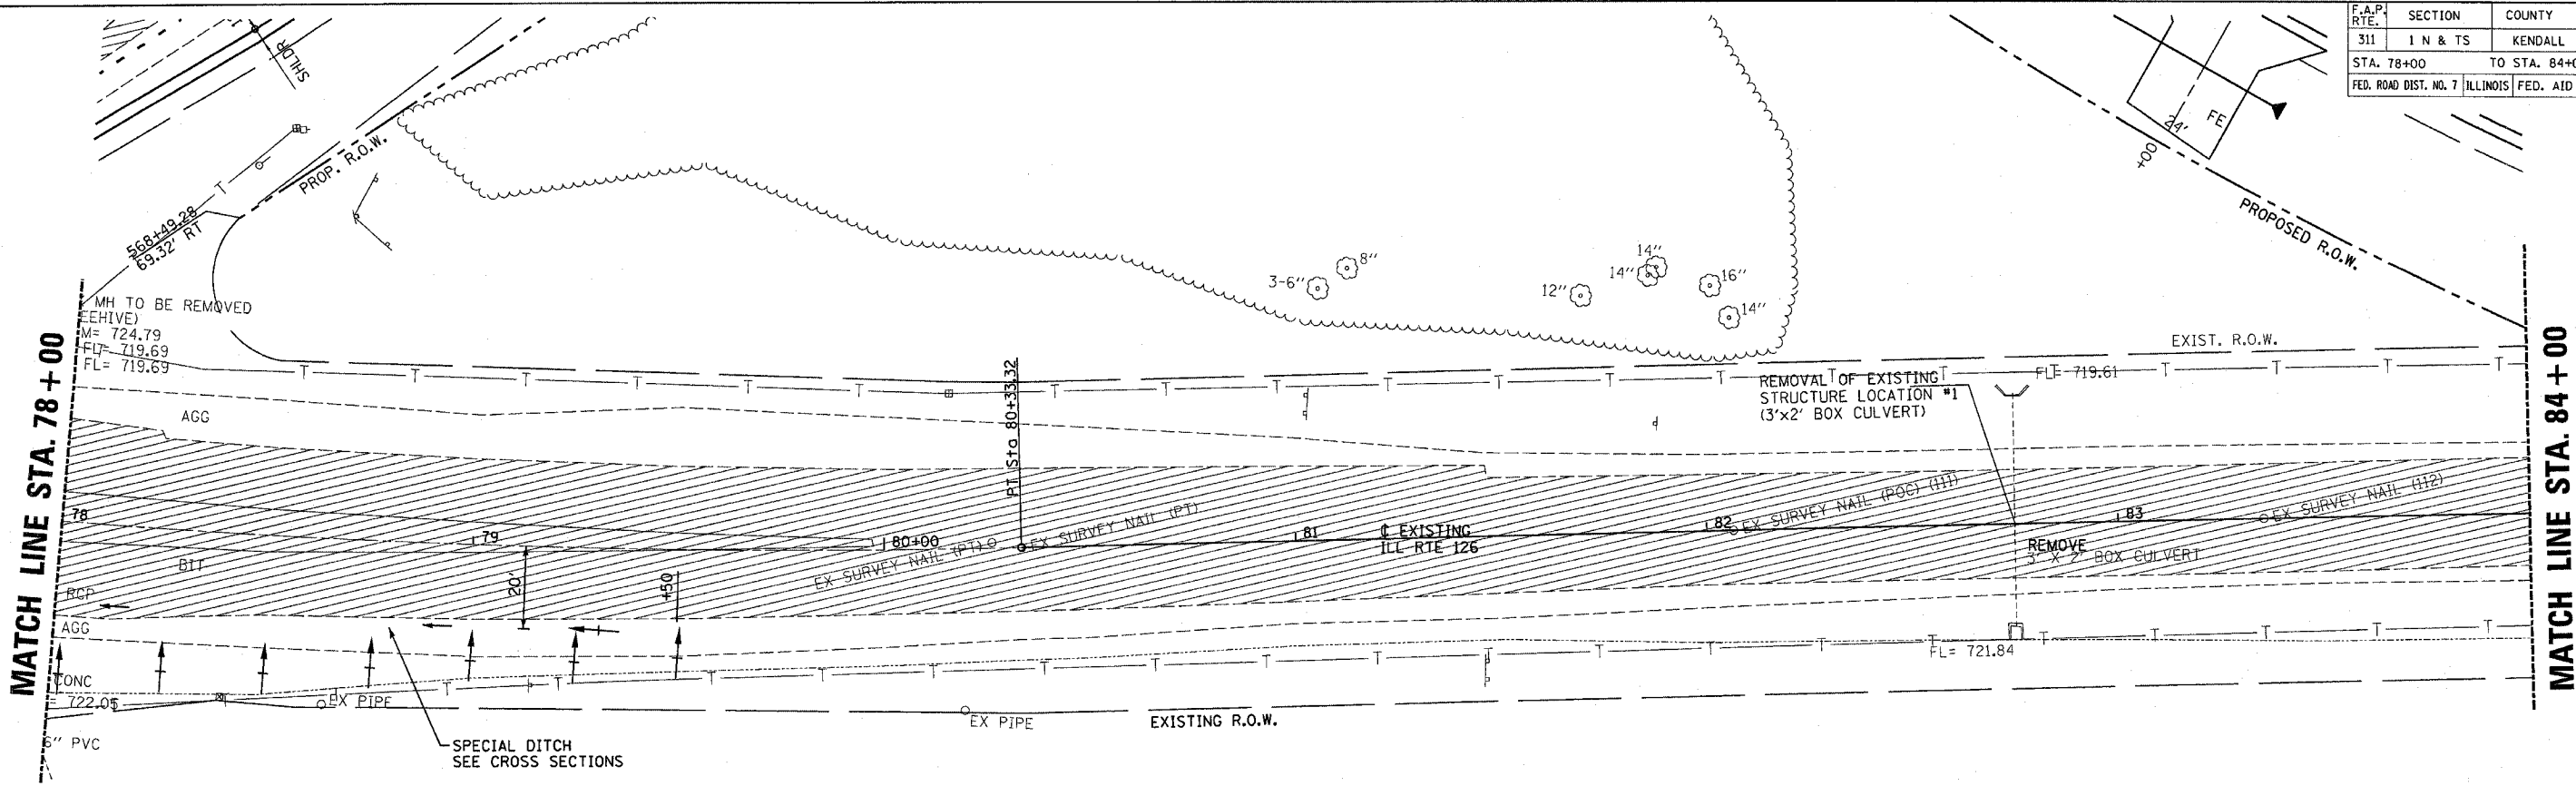

- PAVEMENT REMOVAL  
SEE CROSS SECTIONS

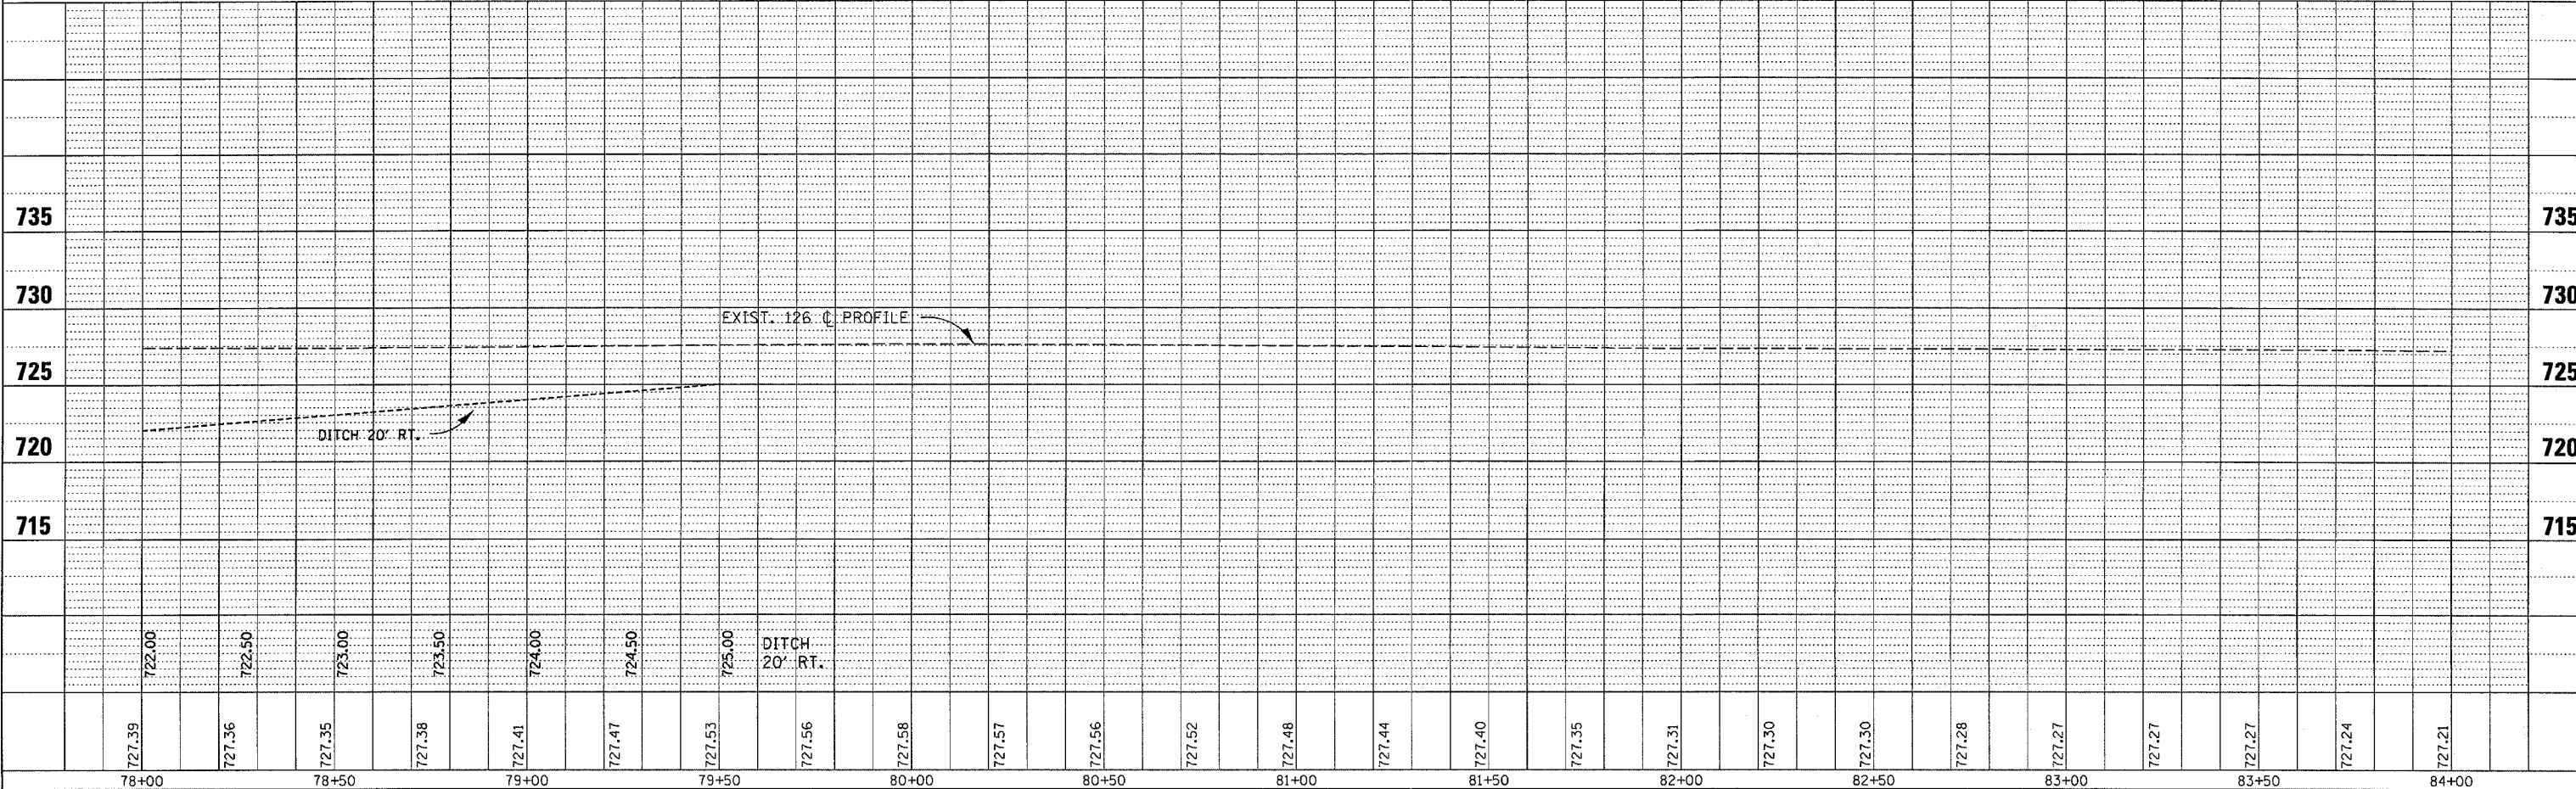

3/30/2006  
c:\projects\ep02804\consul\1\pp-126-60-66.dgn