


F.A.P. RTE.	SECTION	COUNTY	TOTAL SHEETS	SHEET NO.
311	1 N & TS	KENDALL	174	29
STA. 96+00		TO STA. 101+87.41		
FED. ROAD DIST. NO. 7		ILLINOIS FED. AID PROJECT		


EXIST. CURVE
 PI STA. = 93+61.21
 $\Delta = 24^\circ 55' 13''$ (RT)
 $D = 2^\circ 30' 01''$
 $R = 2,291.64'$
 $T = 506.37'$
 $L = 996.72'$
 $E = 55.28'$
 $\theta = 42'$
 P.C. STA. = 88+54.84
 P.T. STA. = 98+51.57

PLAN	DATE	BY
SURVEYED	8/07	
ALIGNED	8/07	
CHECKED	8/07	
NO. _____		

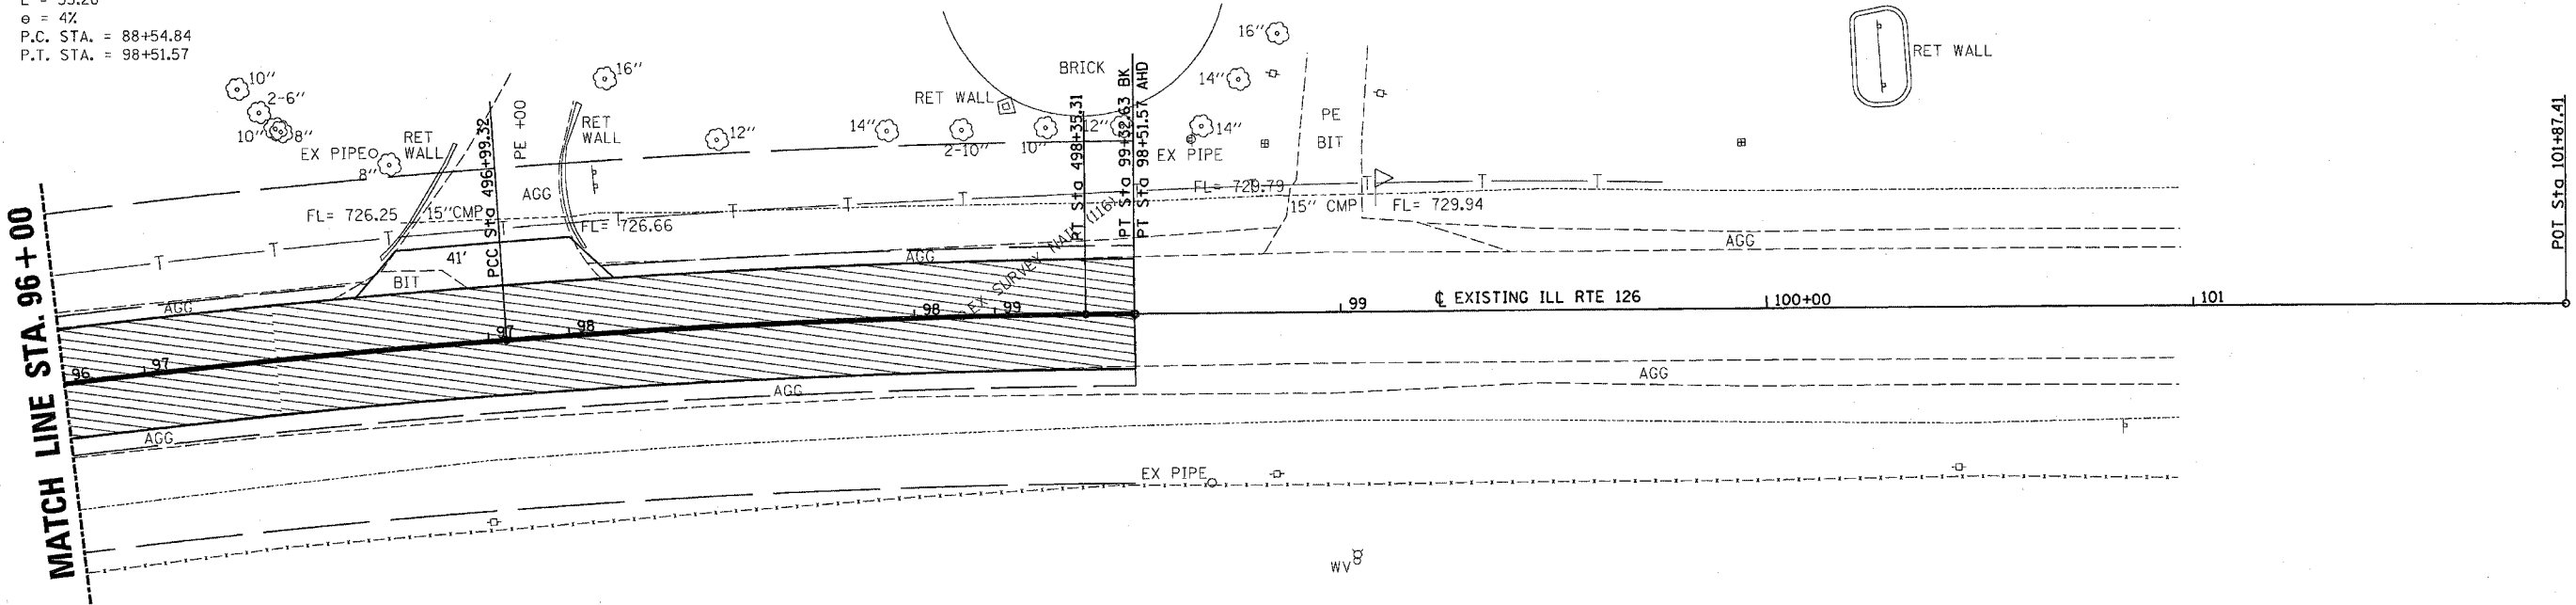

- BITUMINOUS SURFACE REMOVAL

PROFILE	DATE	BY
SURVEYED	8/07	
GRADES CHECKED	8/07	
NOTED	8/07	
NO. _____		

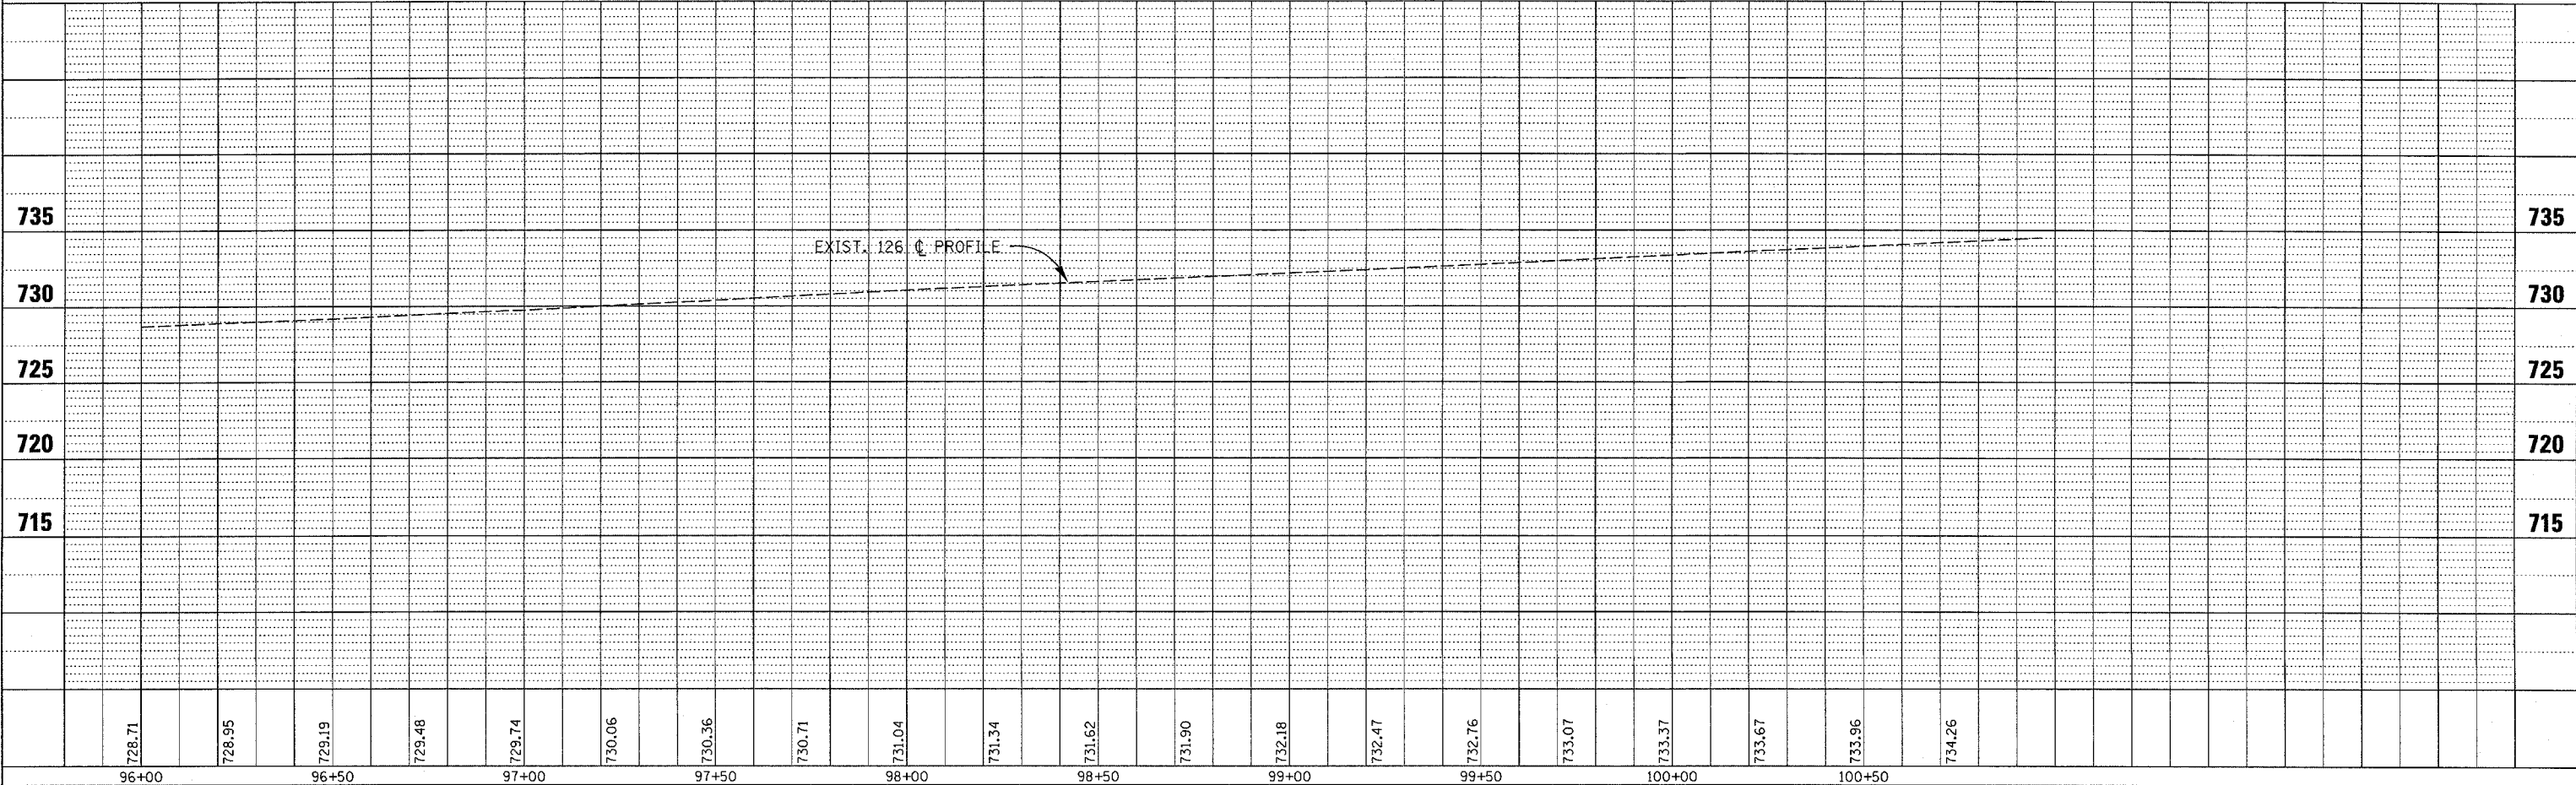

3/30/2006
 c:\projects\ep02804\consult\pp-126-60-66.dgn