
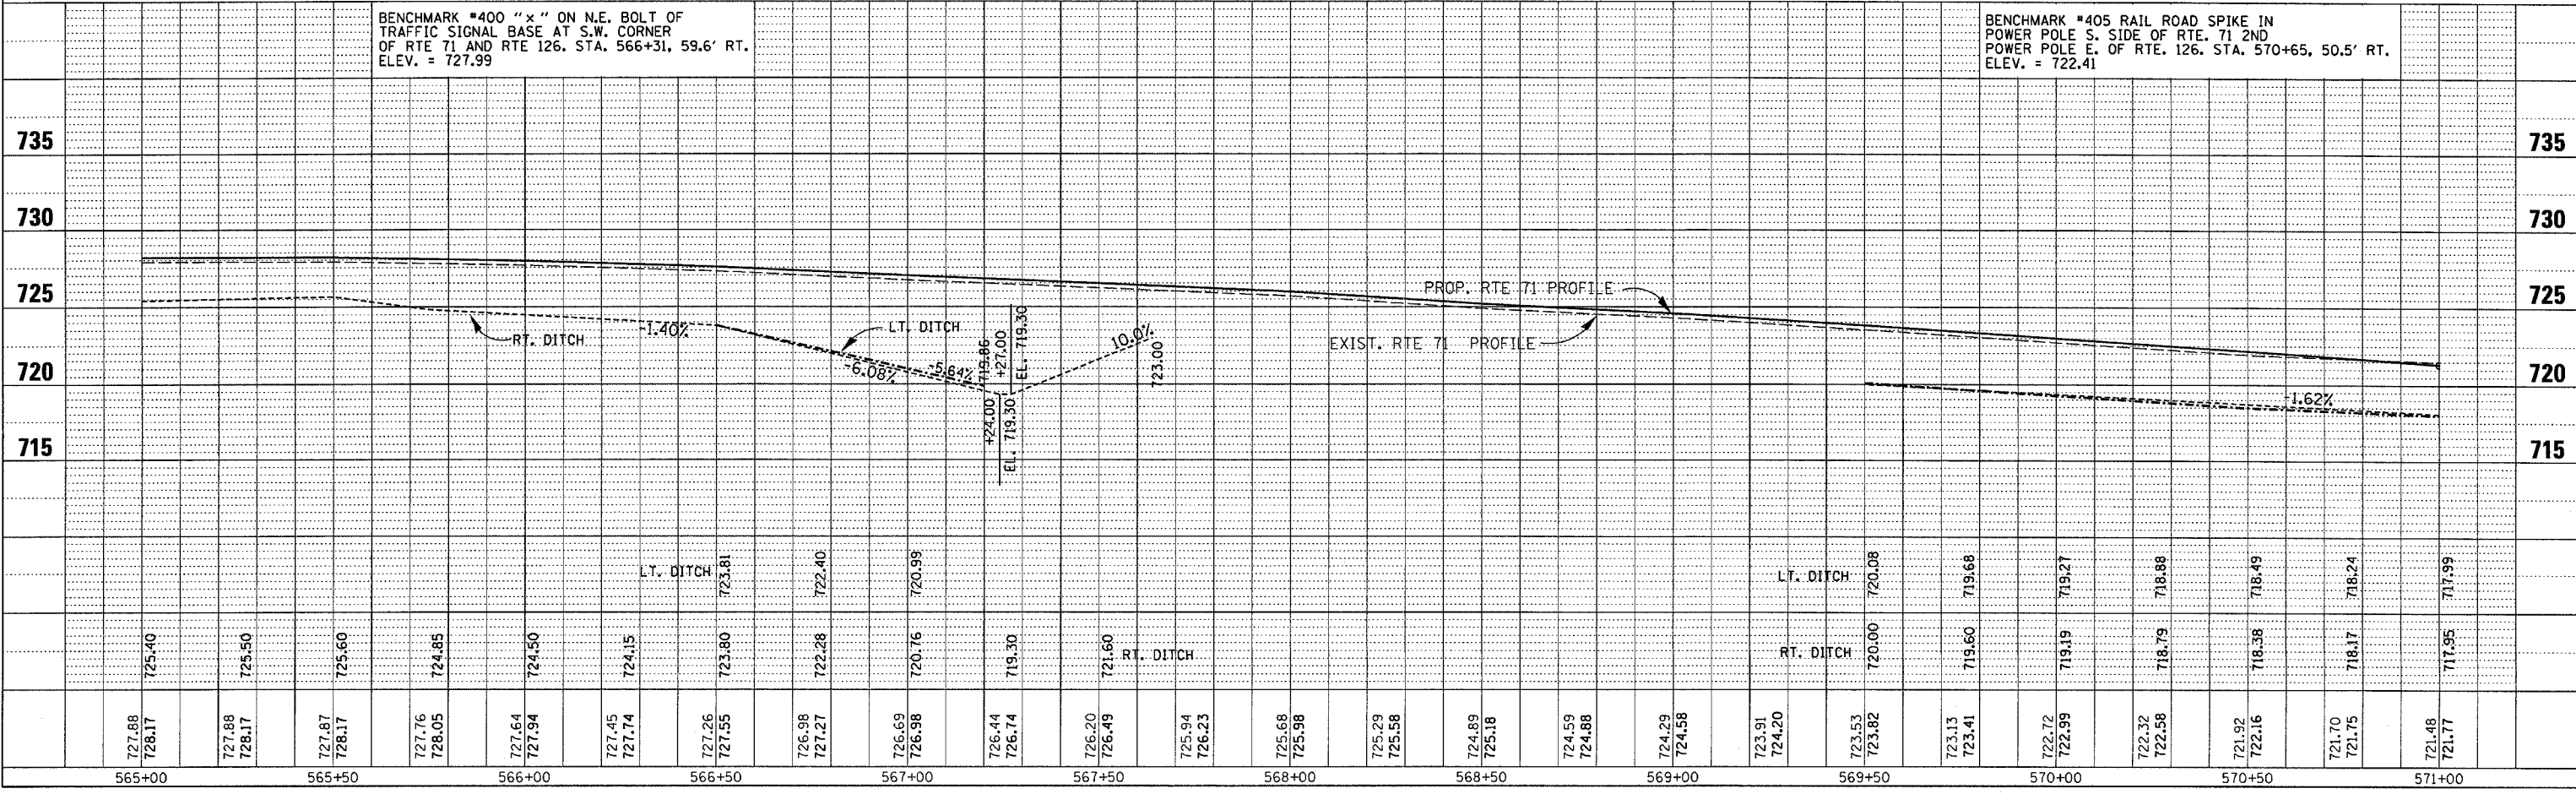


PLAN
 SURVEYED BY: [blank]
 DATE: [blank]
 CHECKED BY: [blank]
 DATE: [blank]
 NO. OF PAGES: [blank]
 NO. OF SHEETS: [blank]
 PROJECT NO.: [blank]

PROFILE
 SURVEYED BY: [blank]
 DATE: [blank]
 CHECKED BY: [blank]
 DATE: [blank]
 NO. OF PAGES: [blank]
 NO. OF SHEETS: [blank]
 PROJECT NO.: [blank]

3/30/2006
 c:\proj\ecrs\ep02804\consult\p-126-60-66.dgn

F.A.P. RTE.	SECTION	COUNTY	TOTAL SHEETS	SHEET NO.
311	I N & TS	KENDALL	174	31
STA. 565+00		TO STA. 571+00		
FED. ROAD DIST. NO. 7 ILLINOIS FED. AID PROJECT				

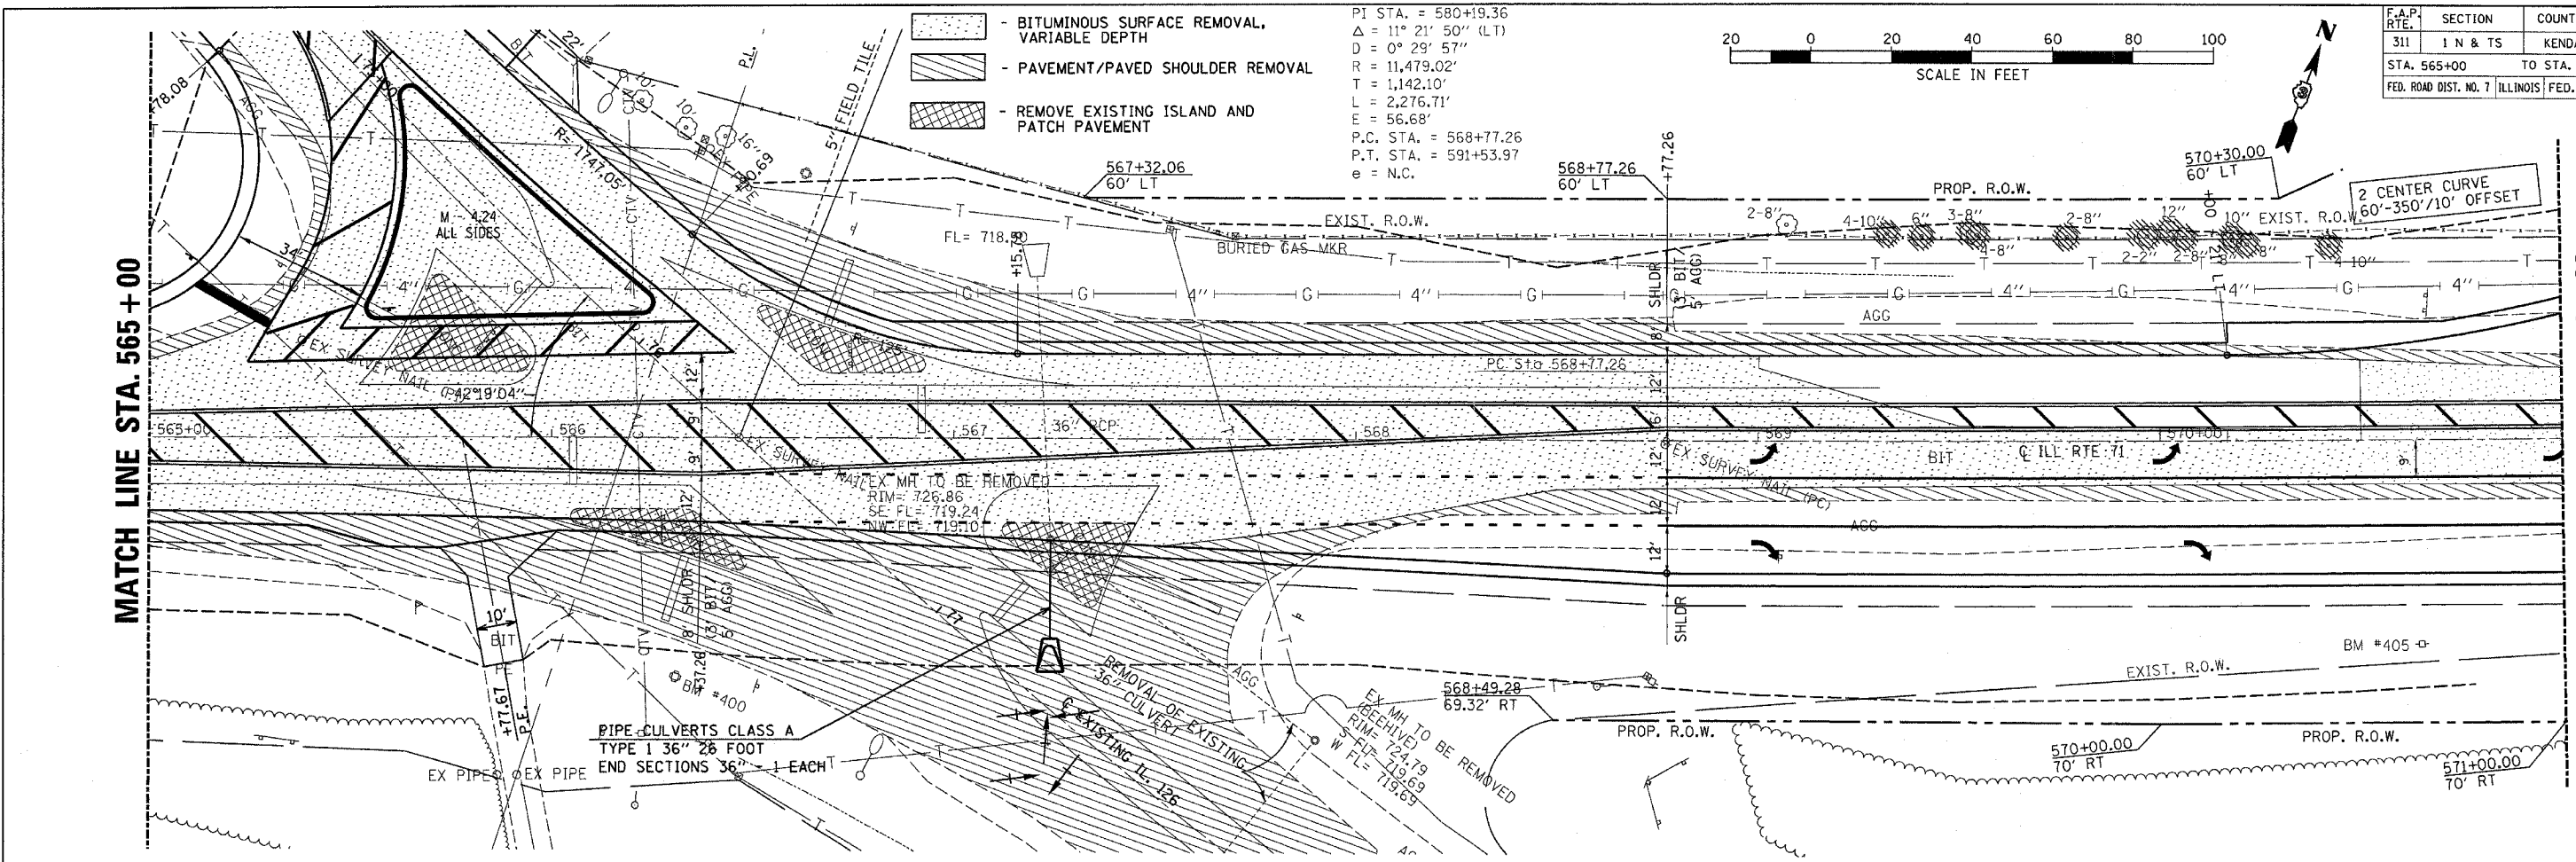

BENCHMARK #400 "x" ON N.E. BOLT OF TRAFFIC SIGNAL BASE AT S.W. CORNER OF RTE 71 AND RTE 126. STA. 566+31, 59.6' RT. ELEV. = 727.99

BENCHMARK #405 RAIL ROAD SPIKE IN POWER POLE S. SIDE OF RTE. 71 2ND POWER POLE E. OF RTE. 126. STA. 570+65, 50.5' RT. ELEV. = 722.41