

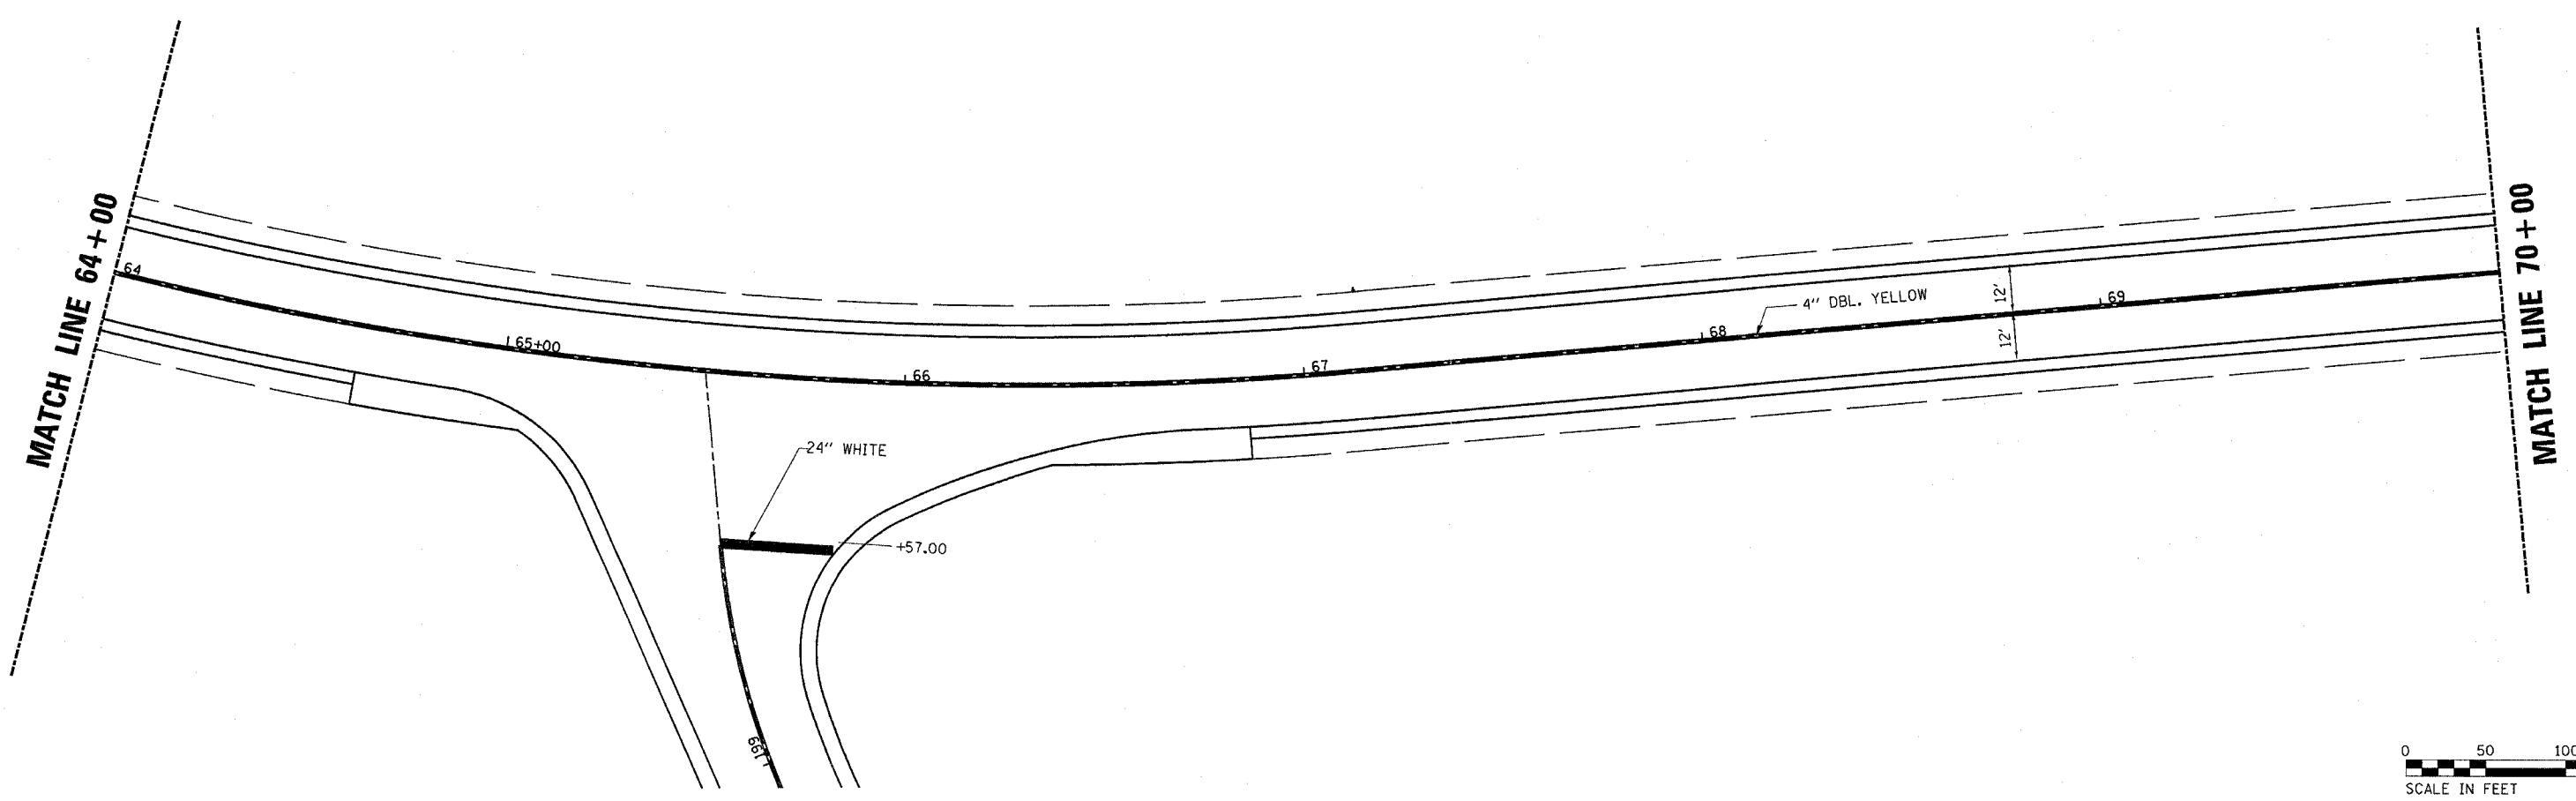


66535

| F. AS ST. NO. | SECTION | COUNTY | TOTAL SHEETS | SHEET NO. |
|---------------------|---------|--------------------|------------------|--------------|
| 2312 | IN & TS | KENDALL | 174 | 52 |
| STA. STA. 58+00 | | TO STA. STA. 70+00 | | |
| FED. ROAD DIST. NO. | | ILLINOIS | FED. AID PROJECT | |

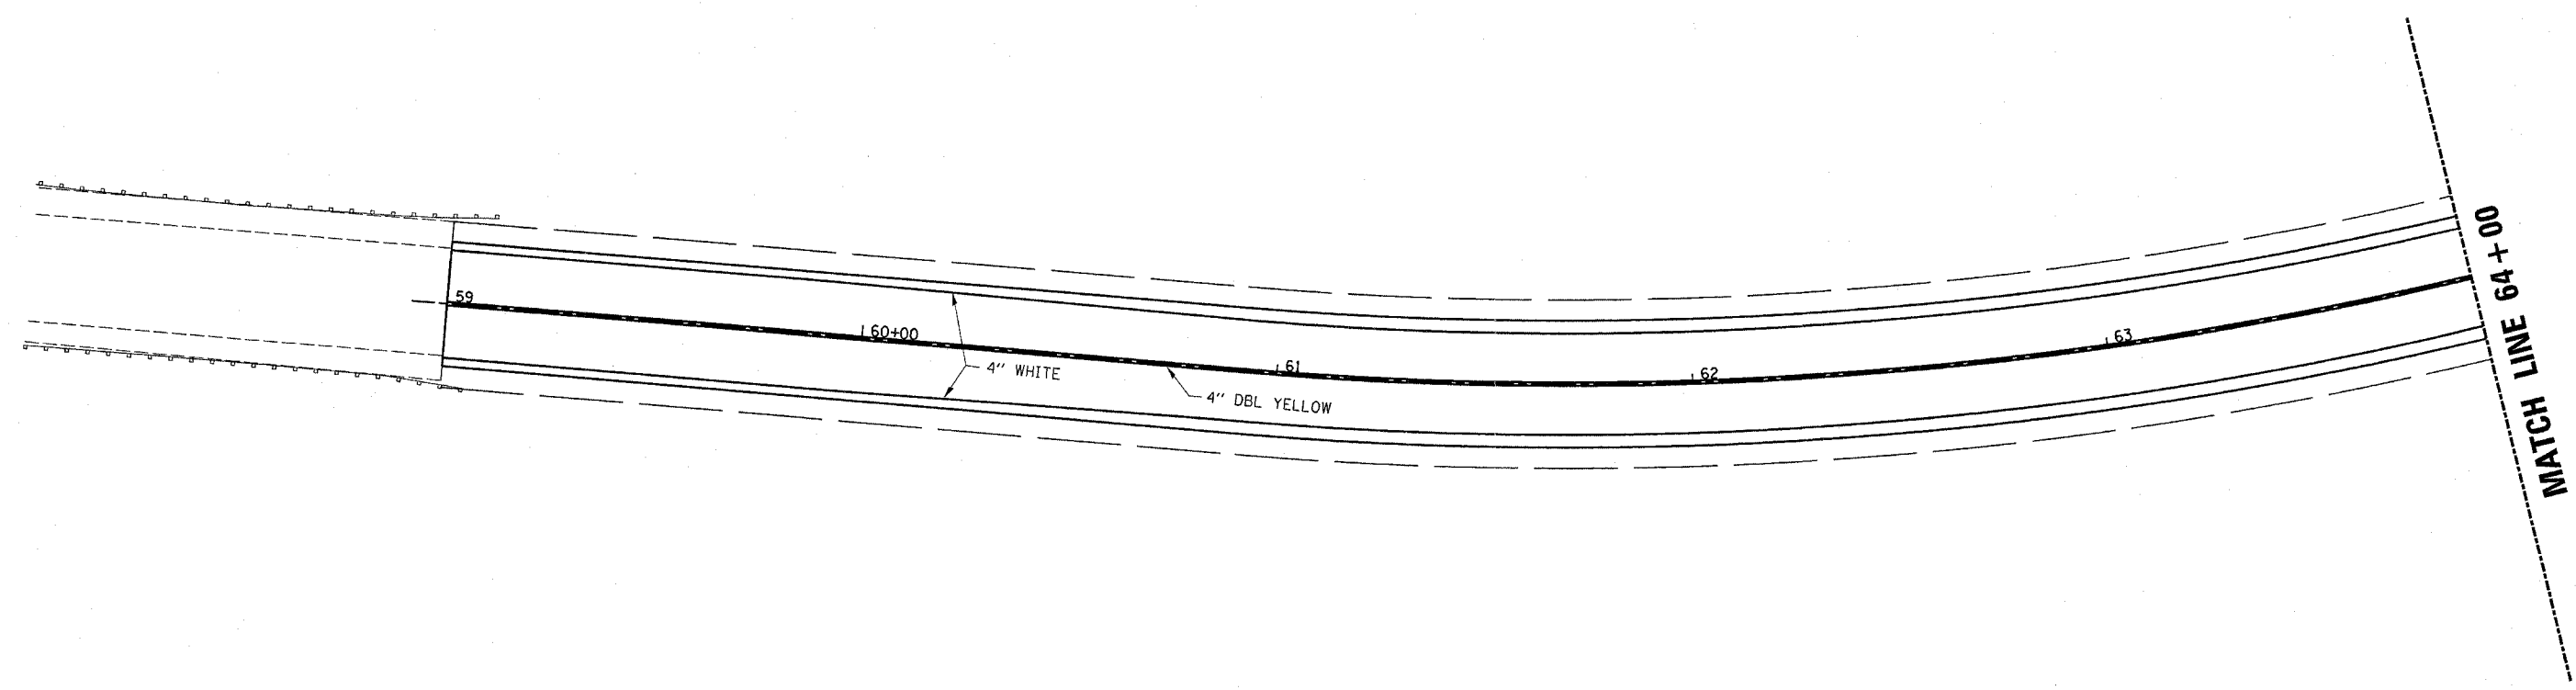

3/30/2006
c:\projects\ep02804\consul\1\pp-126-60-66.dgn

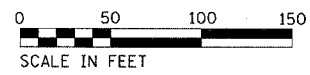

**FAS 2312 (IL 126) RELOCATED - PAVEMENT MARKING
STA. 58+00 TO STA. 70+00**