

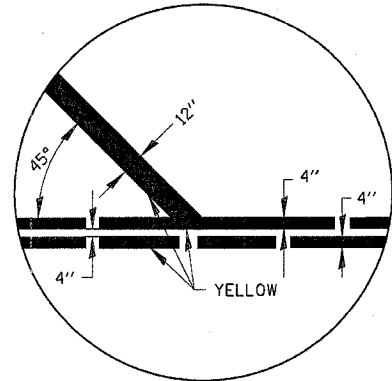
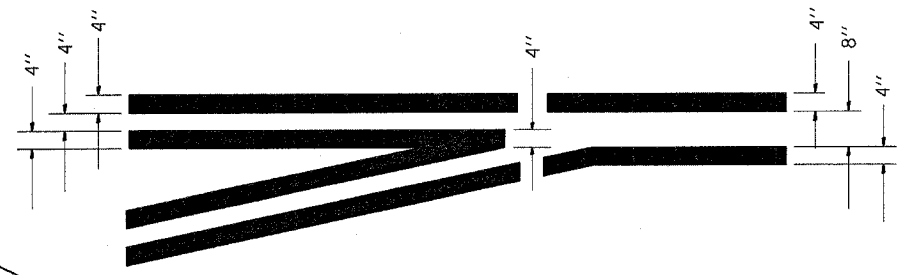
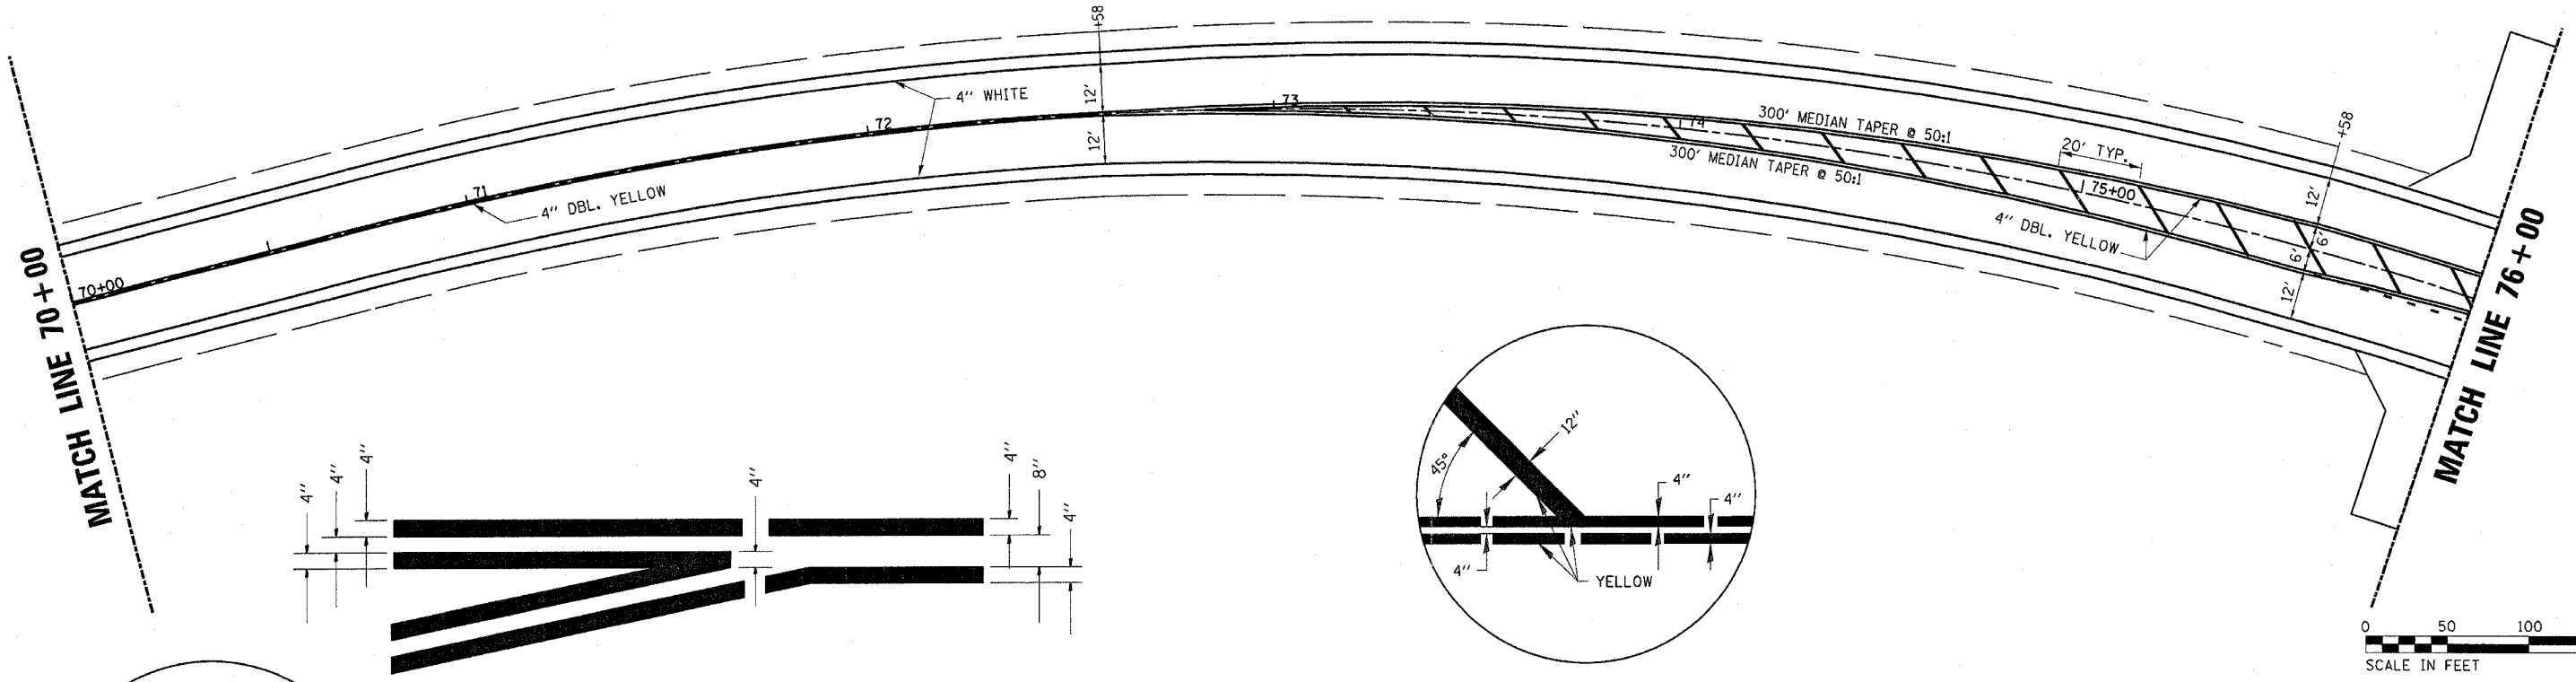


P. AS SHEET	SECTION	COUNTY	TOTAL SHEETS	SHEET NO.
2312	IN & TS	KENDALL	174	53
STA. 70+00		TO STA. 82+00		
FED. ROAD DIST. NO.		ILLINOIS	FED. AID PROJECT	

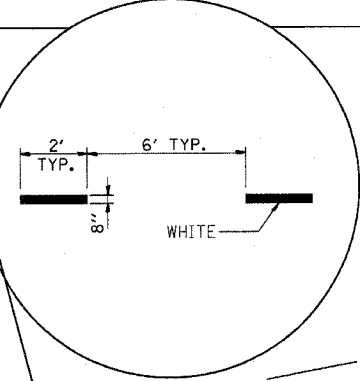

**TYPICAL APPLICATION
@ LEFT TURN LANES**

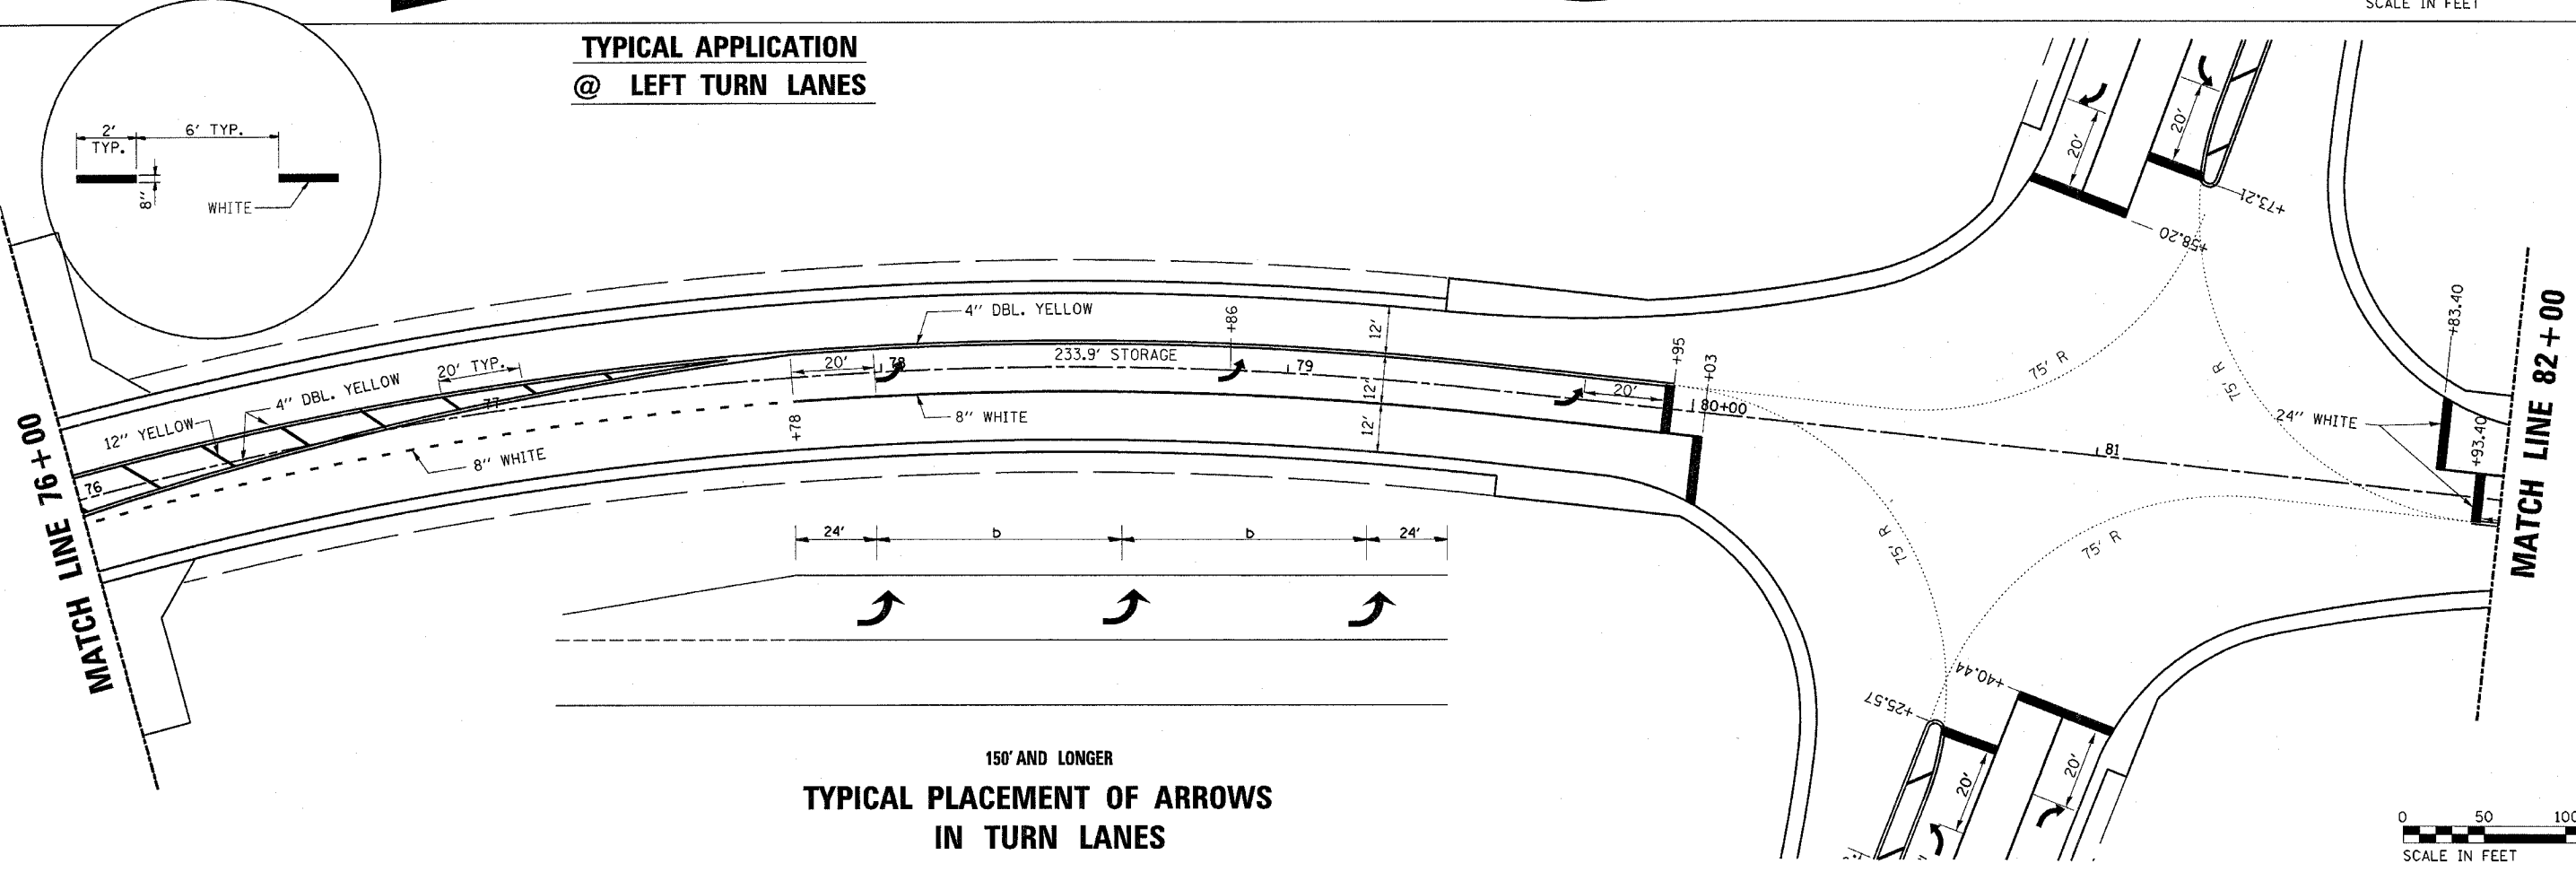

**150' AND LONGER
TYPICAL PLACEMENT OF ARROWS
IN TURN LANES**

3/30/2006 c:\pro\lects\ep02804\consul\1\pp-126-60-66.dgn