

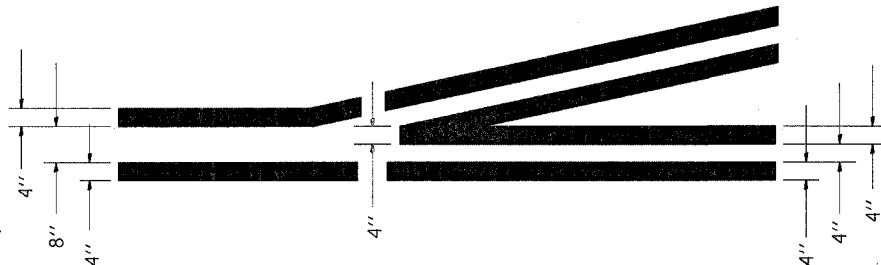
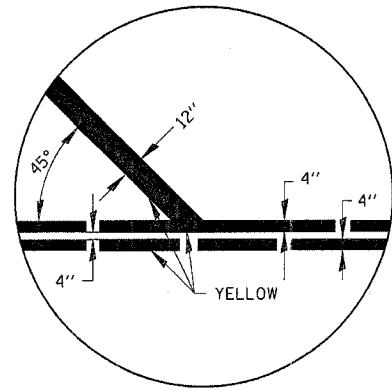
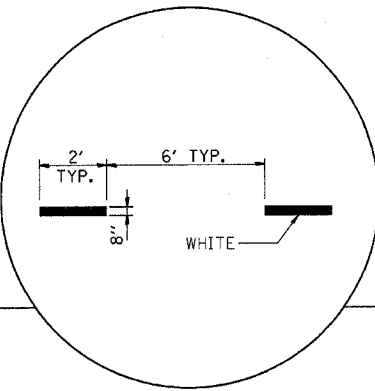
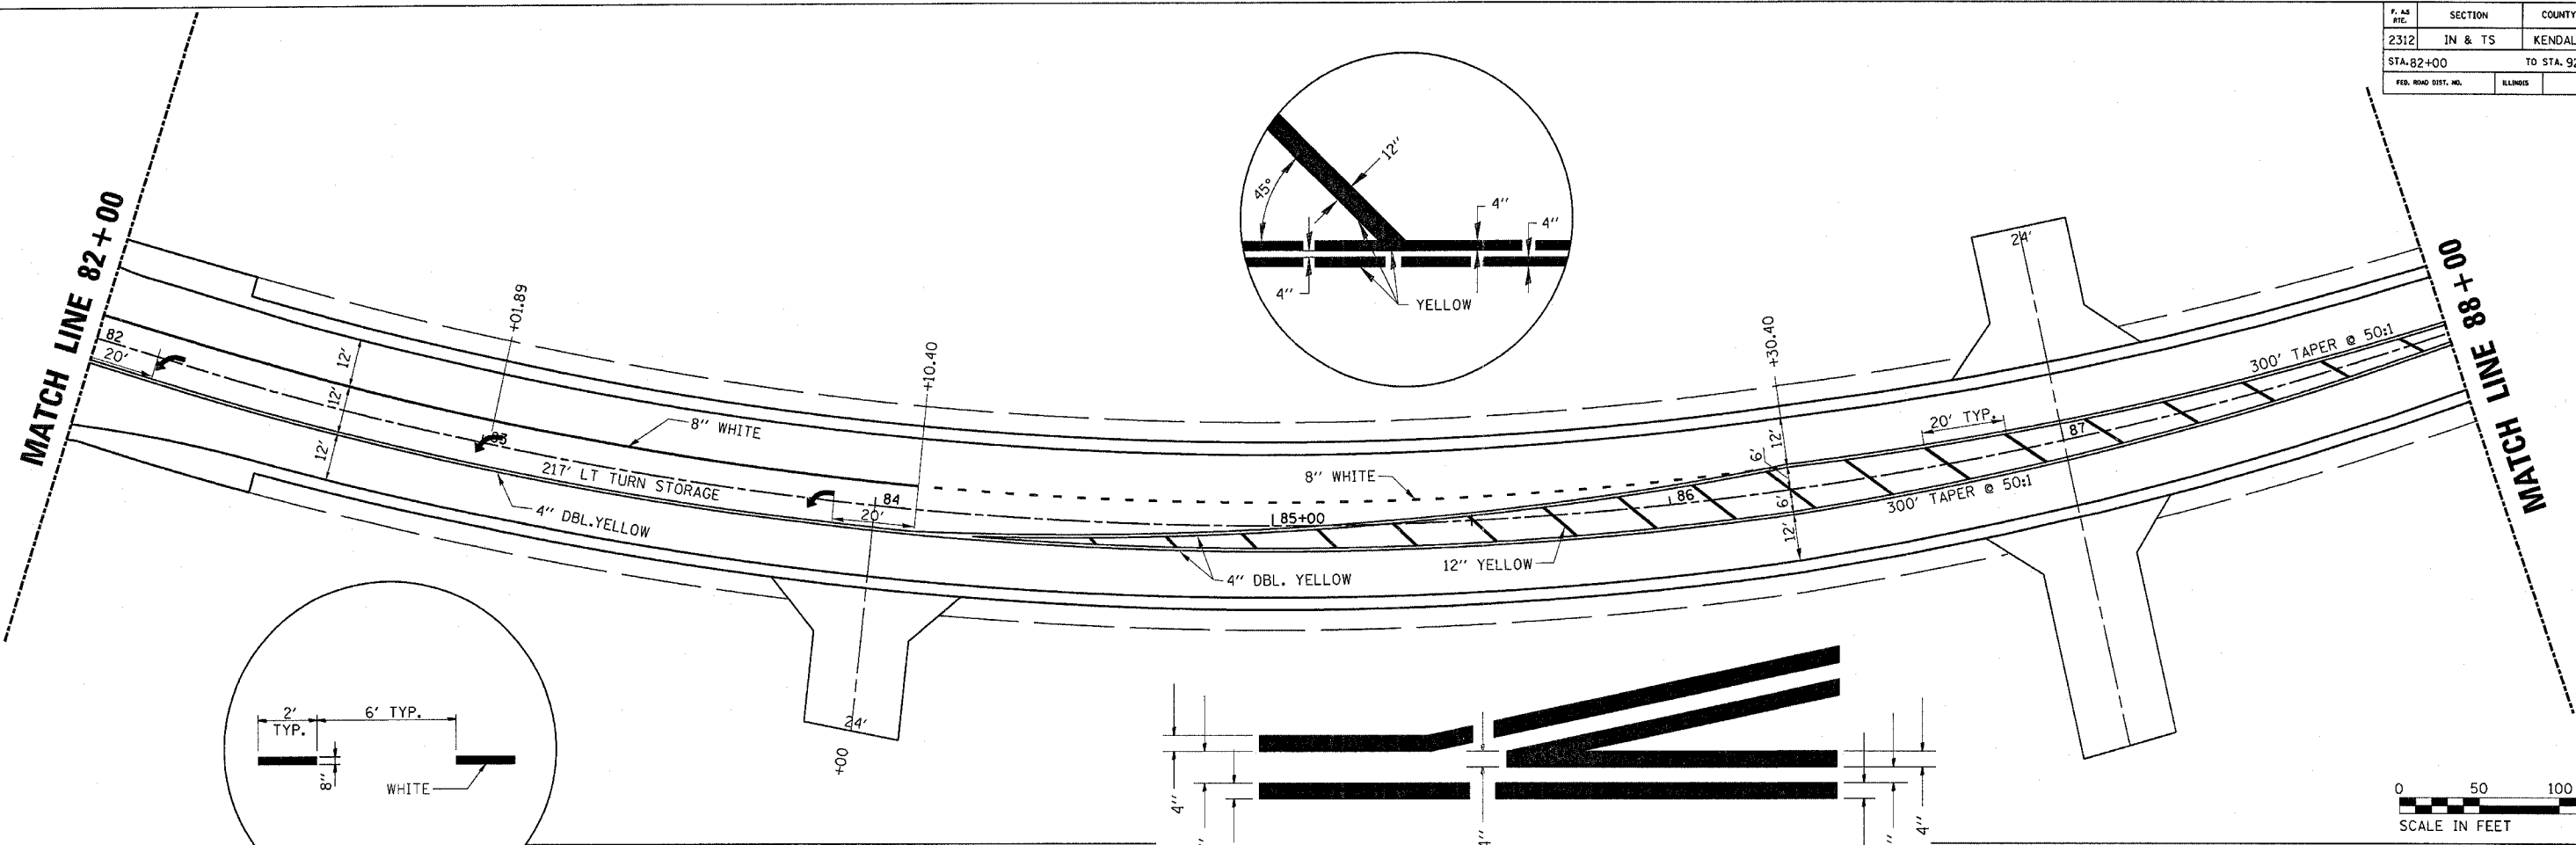
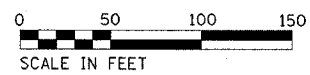


F. AS SHEET	SECTION	COUNTY	TOTAL SHEETS	SHEET NO.
2312	IN & TS	KENDALL	174	54
STA. 82+00		TO STA. 92+00		
FED. ROAD DIST. NO.		ILLINOIS	FED. AID PROJECT	

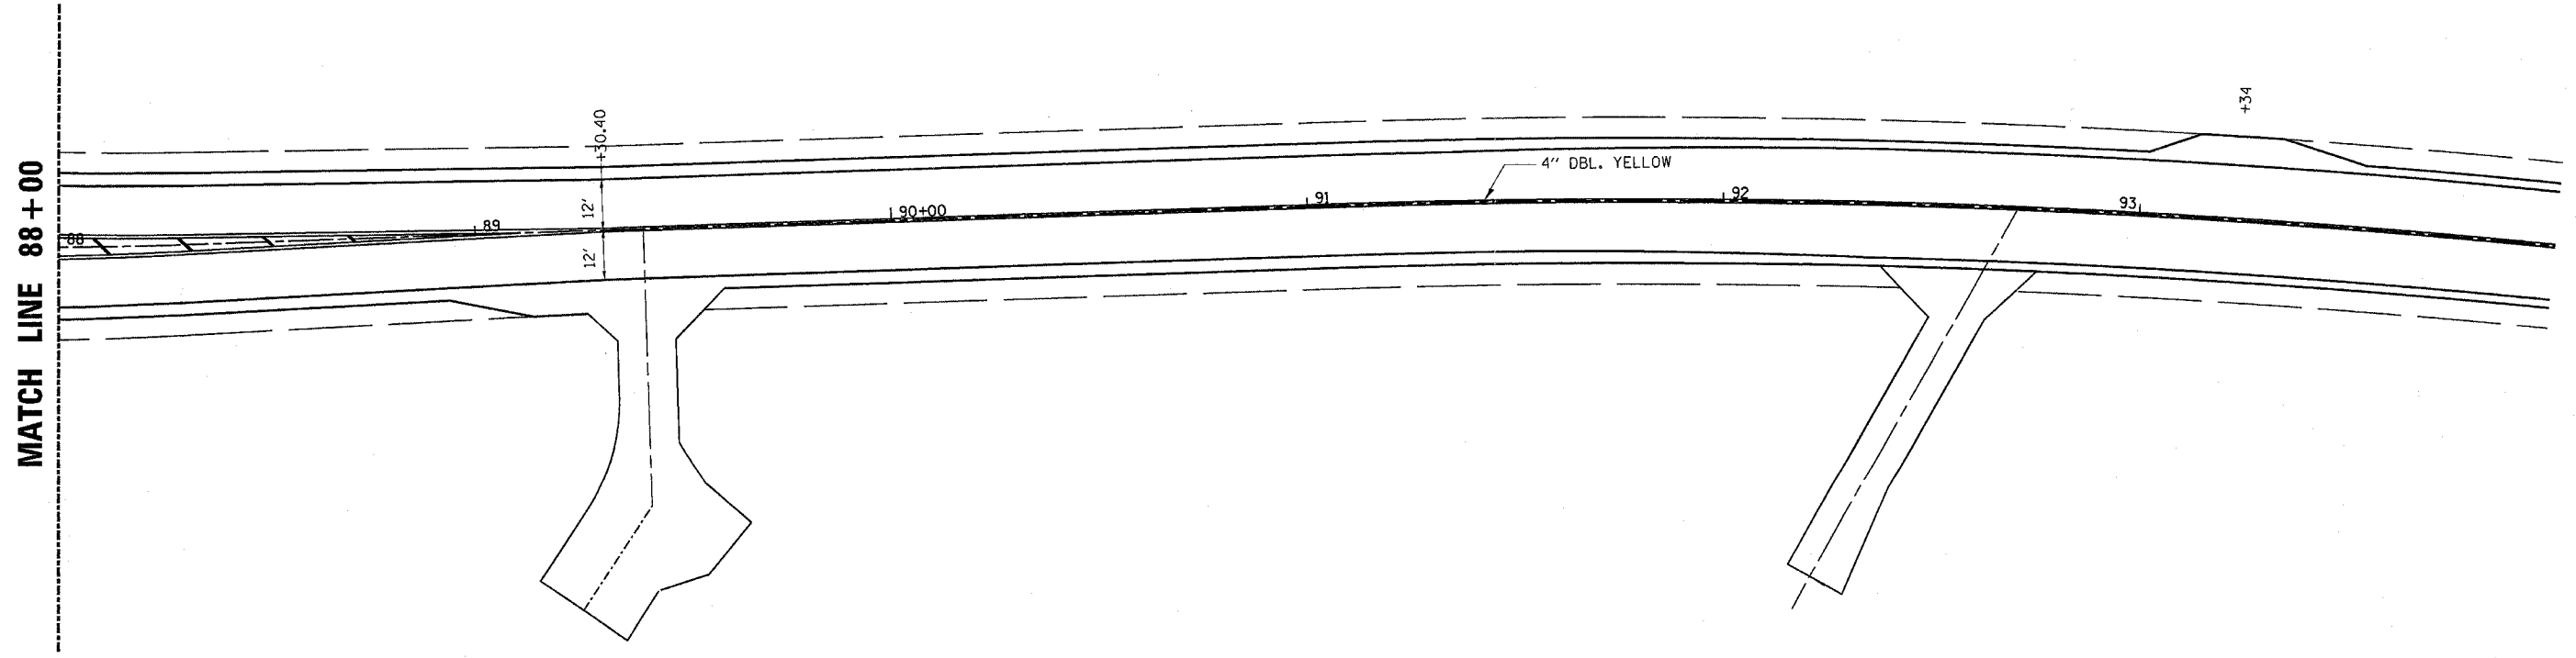

**TYPICAL APPLICATION
@ LEFT TURN LANES**

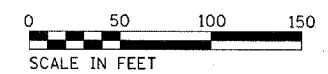

3/30/2006 c:\projects\ep02804\consult\pp-126-60-66.dgn