

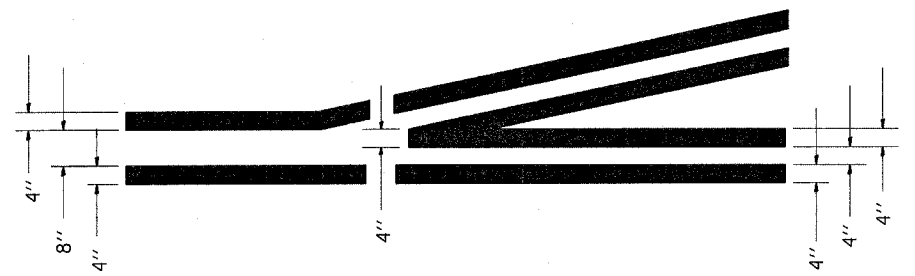
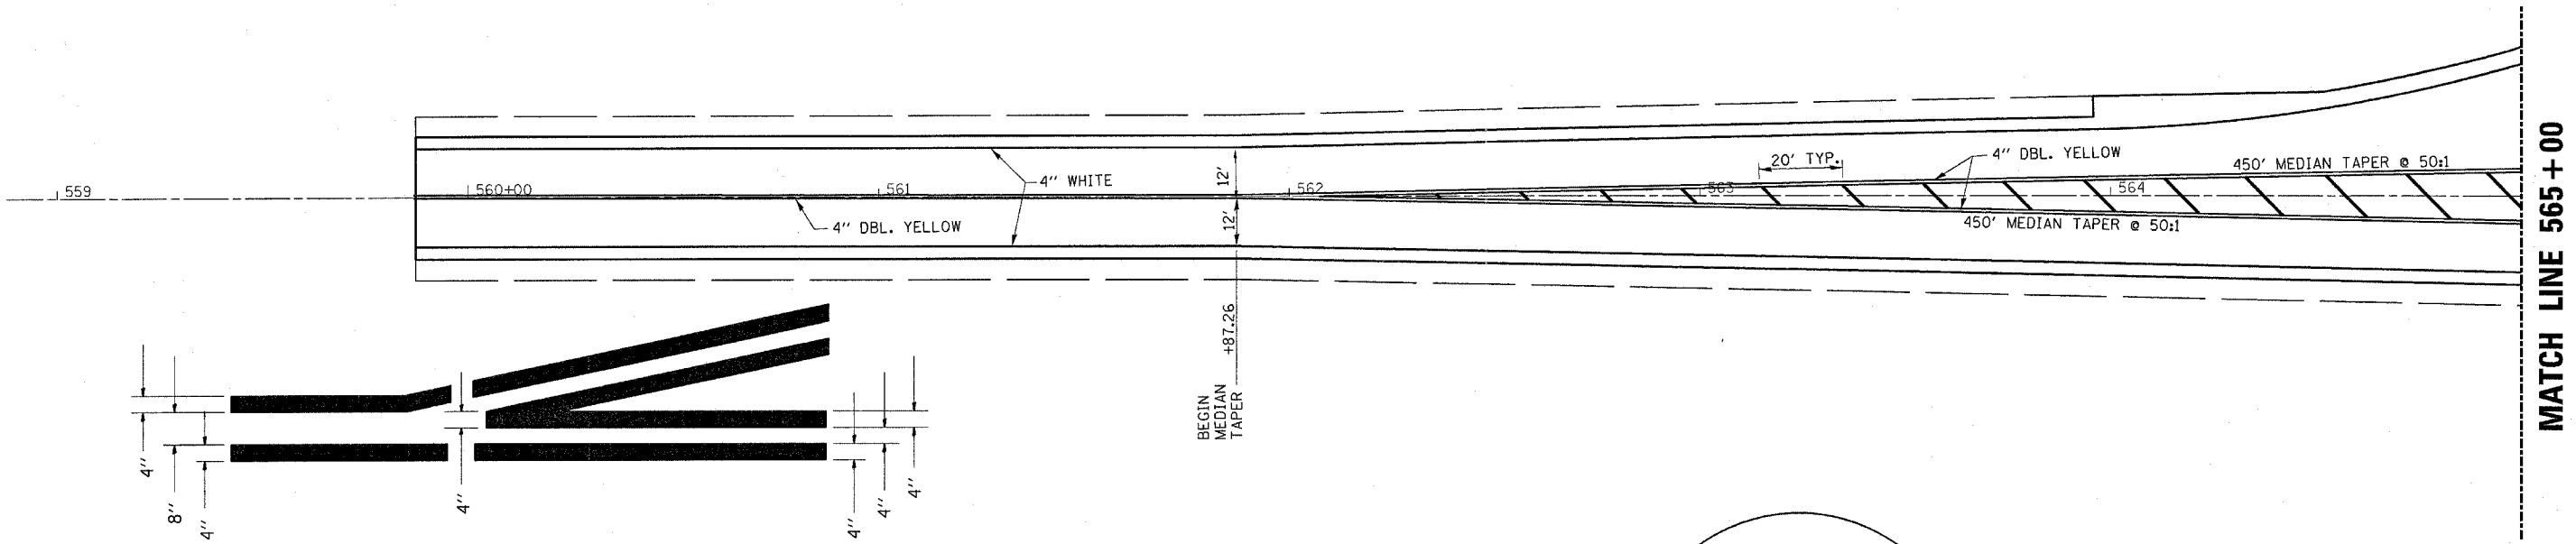
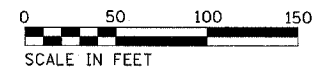
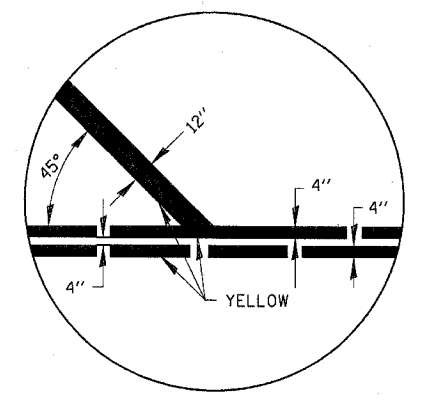
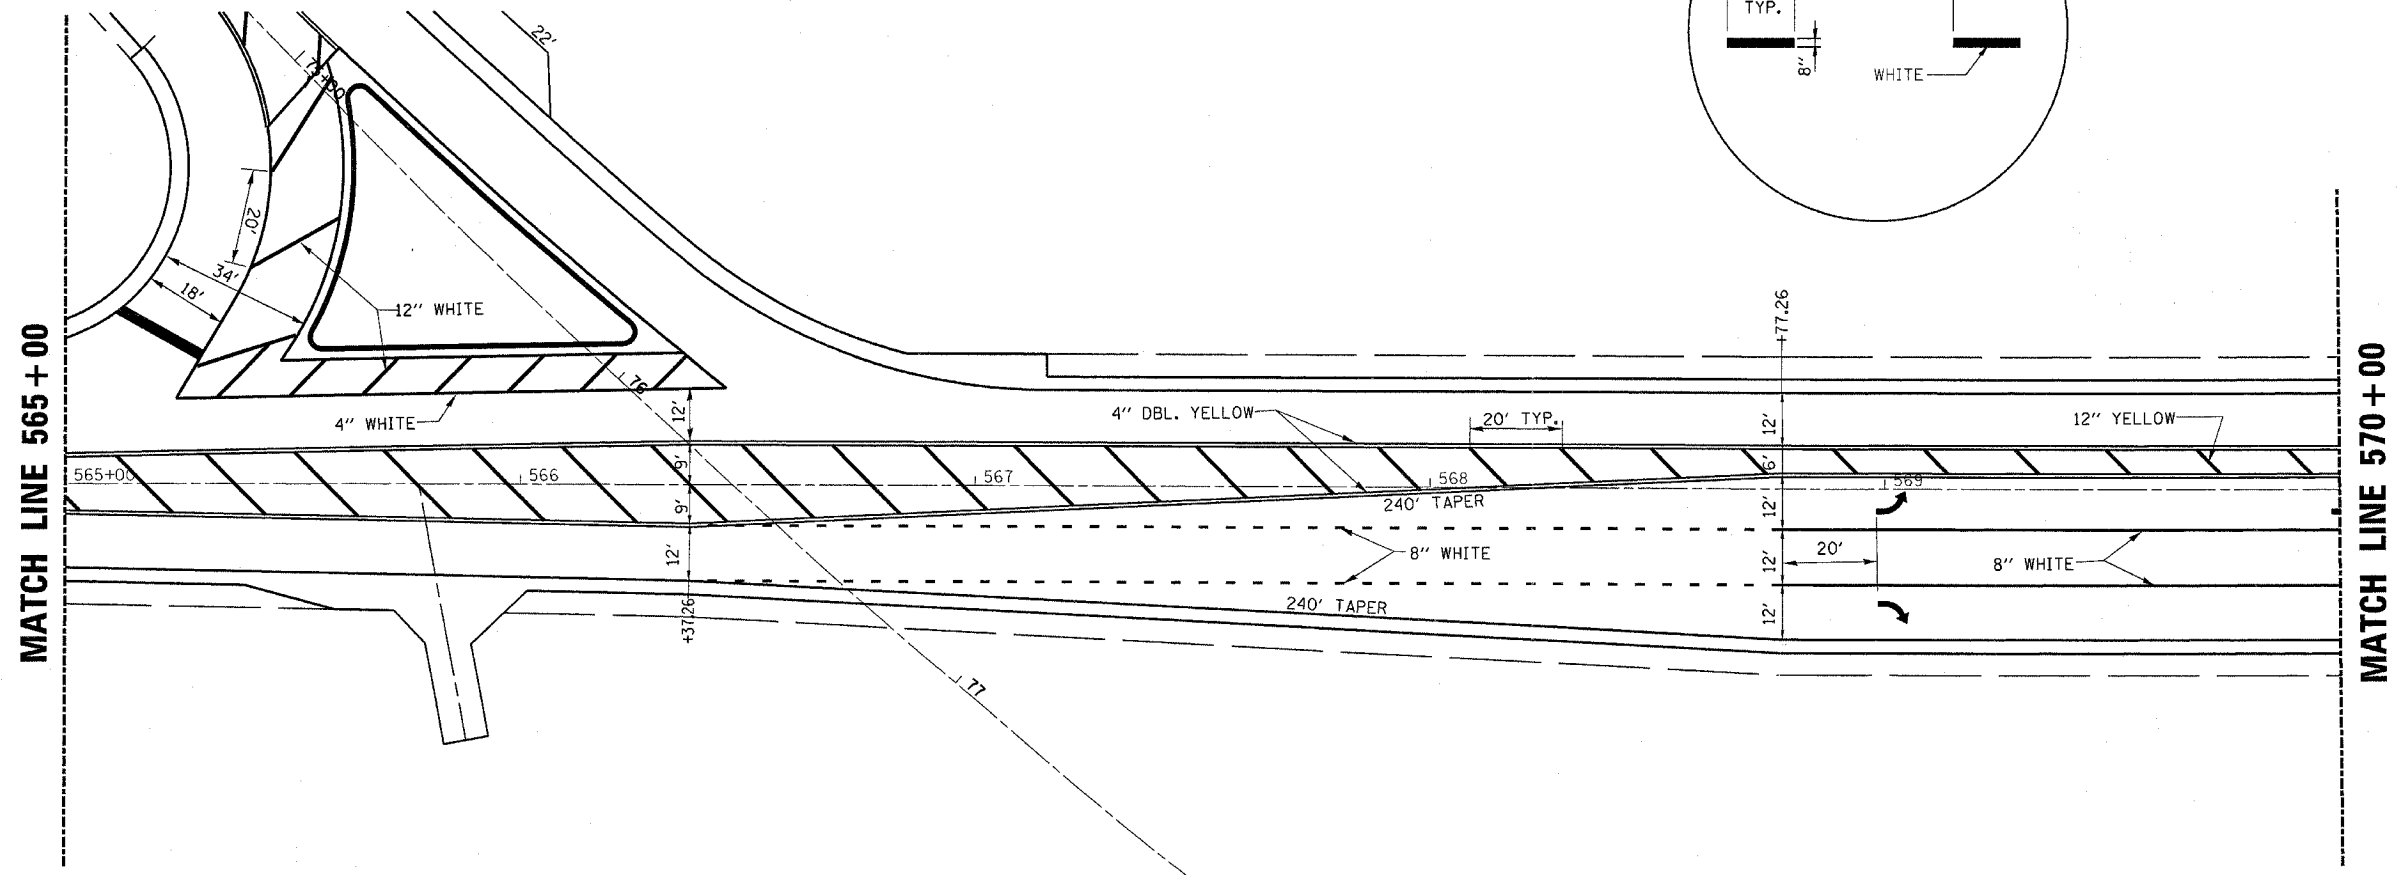


F. A.D. RITE.	SECTION	COUNTY	TOTAL SHEETS	SHEET NO.
2312	IN & TS	KENDALL	174	55
STA. 559+00		TO STA. 570+00		
FED. ROAD DIST. NO.	ILLINOIS	FED. AID PROJECT		

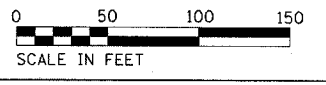

**TYPICAL APPLICATION
@ LEFT TURN LANES**

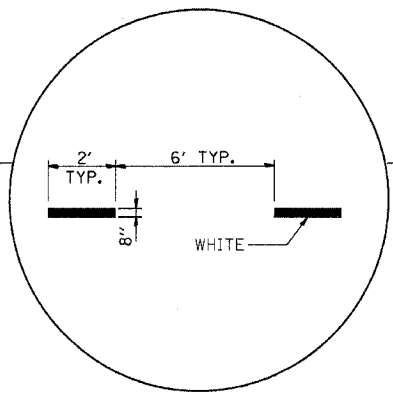

3/30/2006
c:\projects\ep02804\consul\pp-126-60-66.dgn