

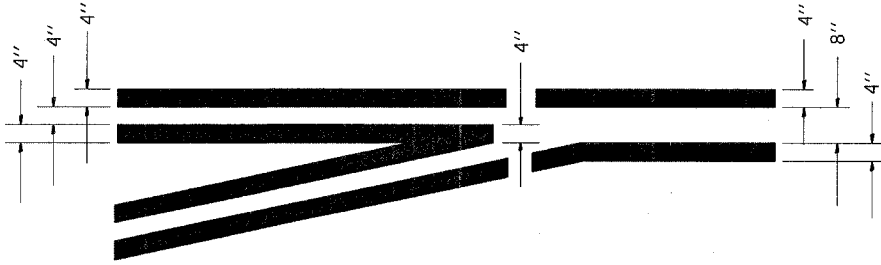
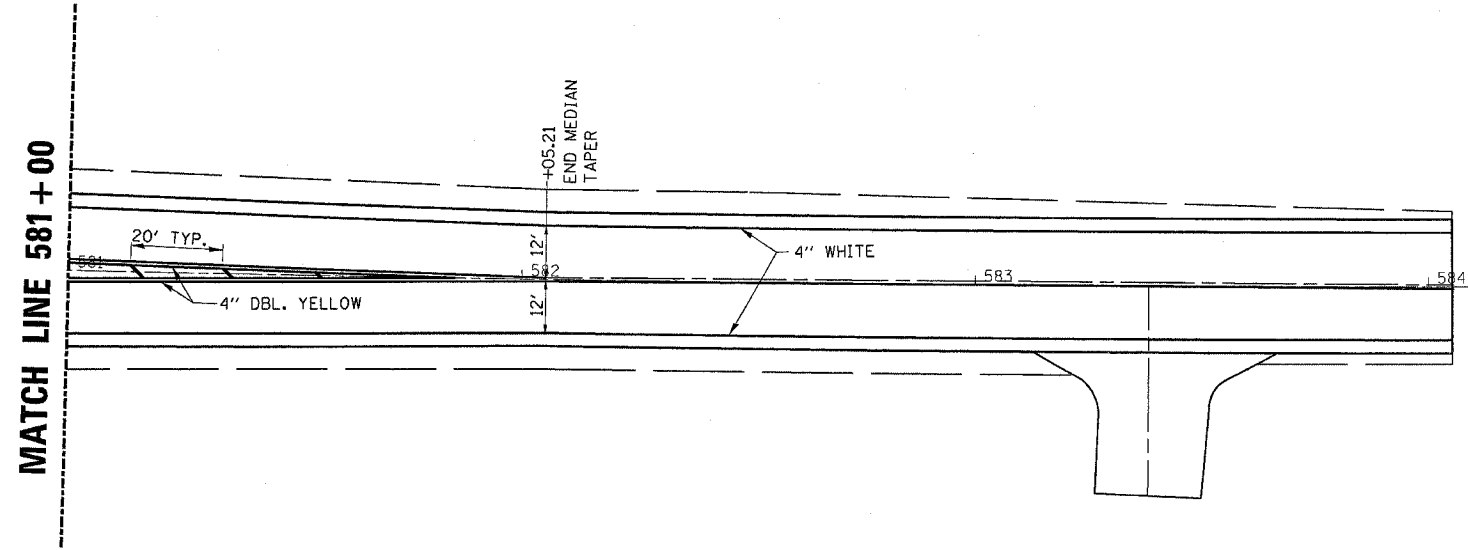
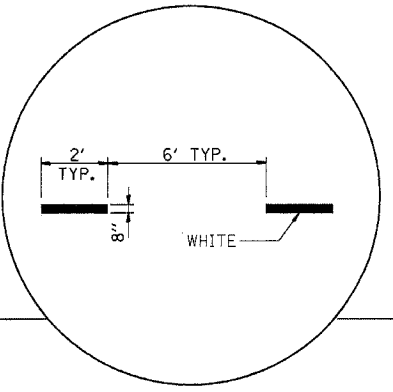
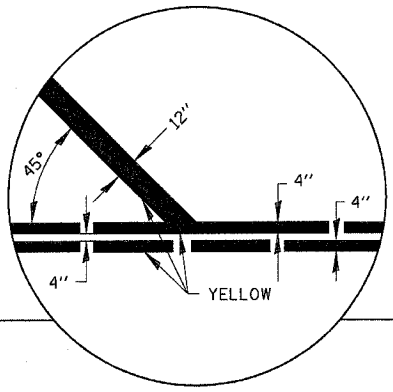


F. AS SHE.	SECTION	COUNTY	TOTAL SHEETS	SHEET NO.
2312	IN & TS	KENDALL	174	57
STA. 575+00		TO STA. 584+00		
FED. ROAD DIST. NO.	BLANDIS	FED. AID PROJECT		

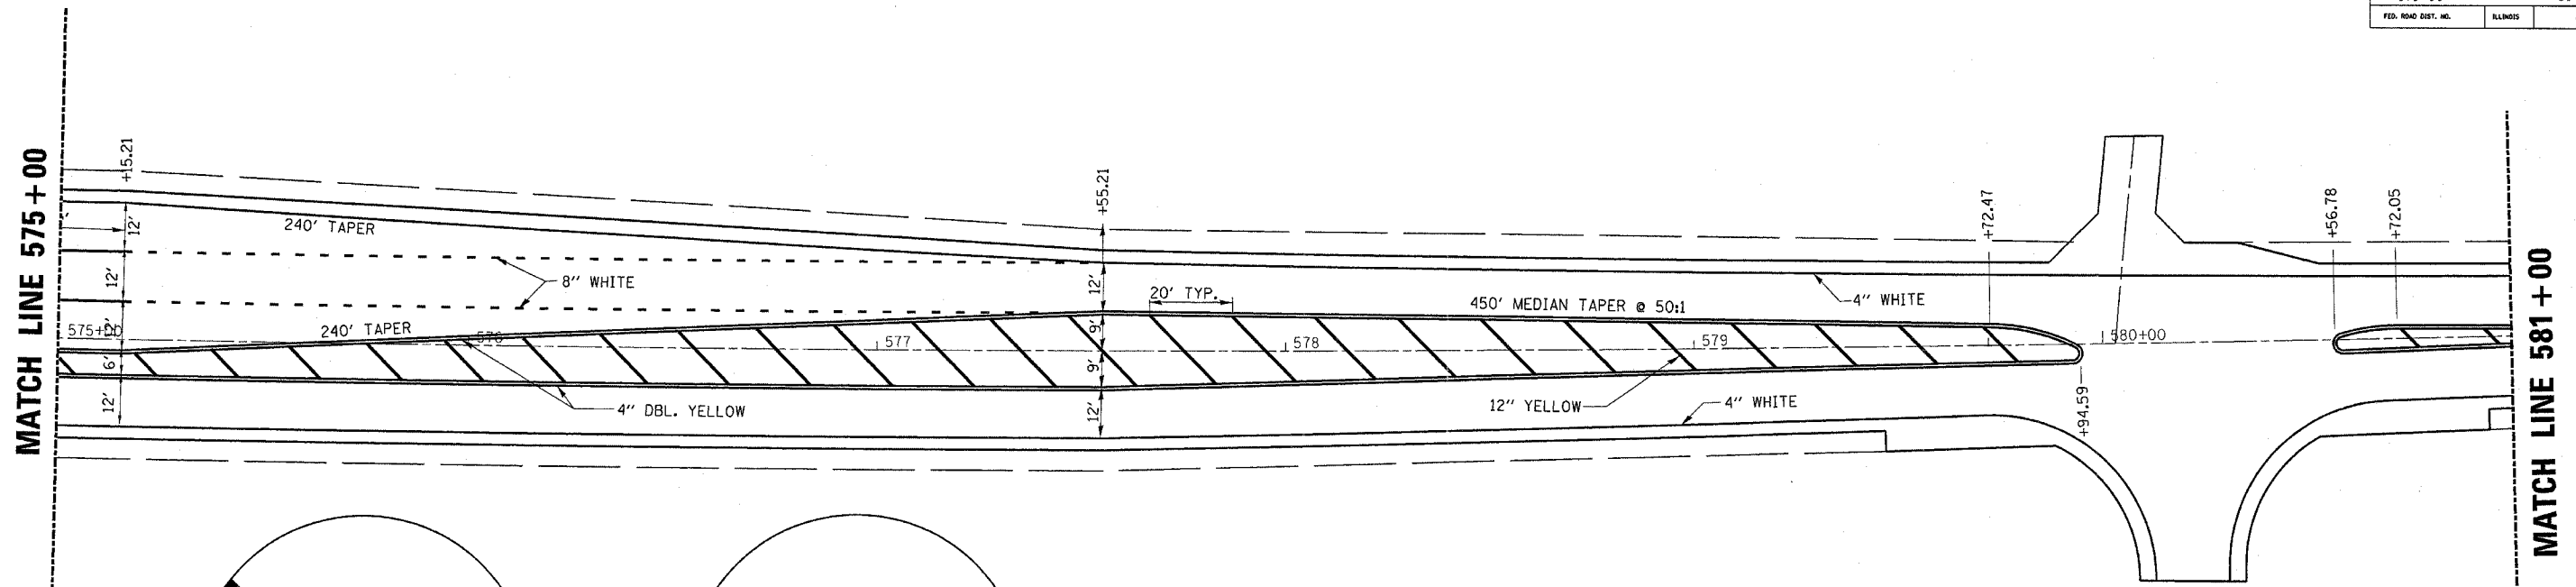

**TYPICAL APPLICATION
@ LEFT TURN LANES**

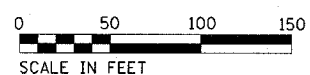

3/30/2006 c:\projects\ep02804\consult\pp-126-60-66.dgn