

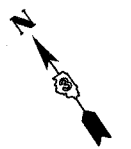
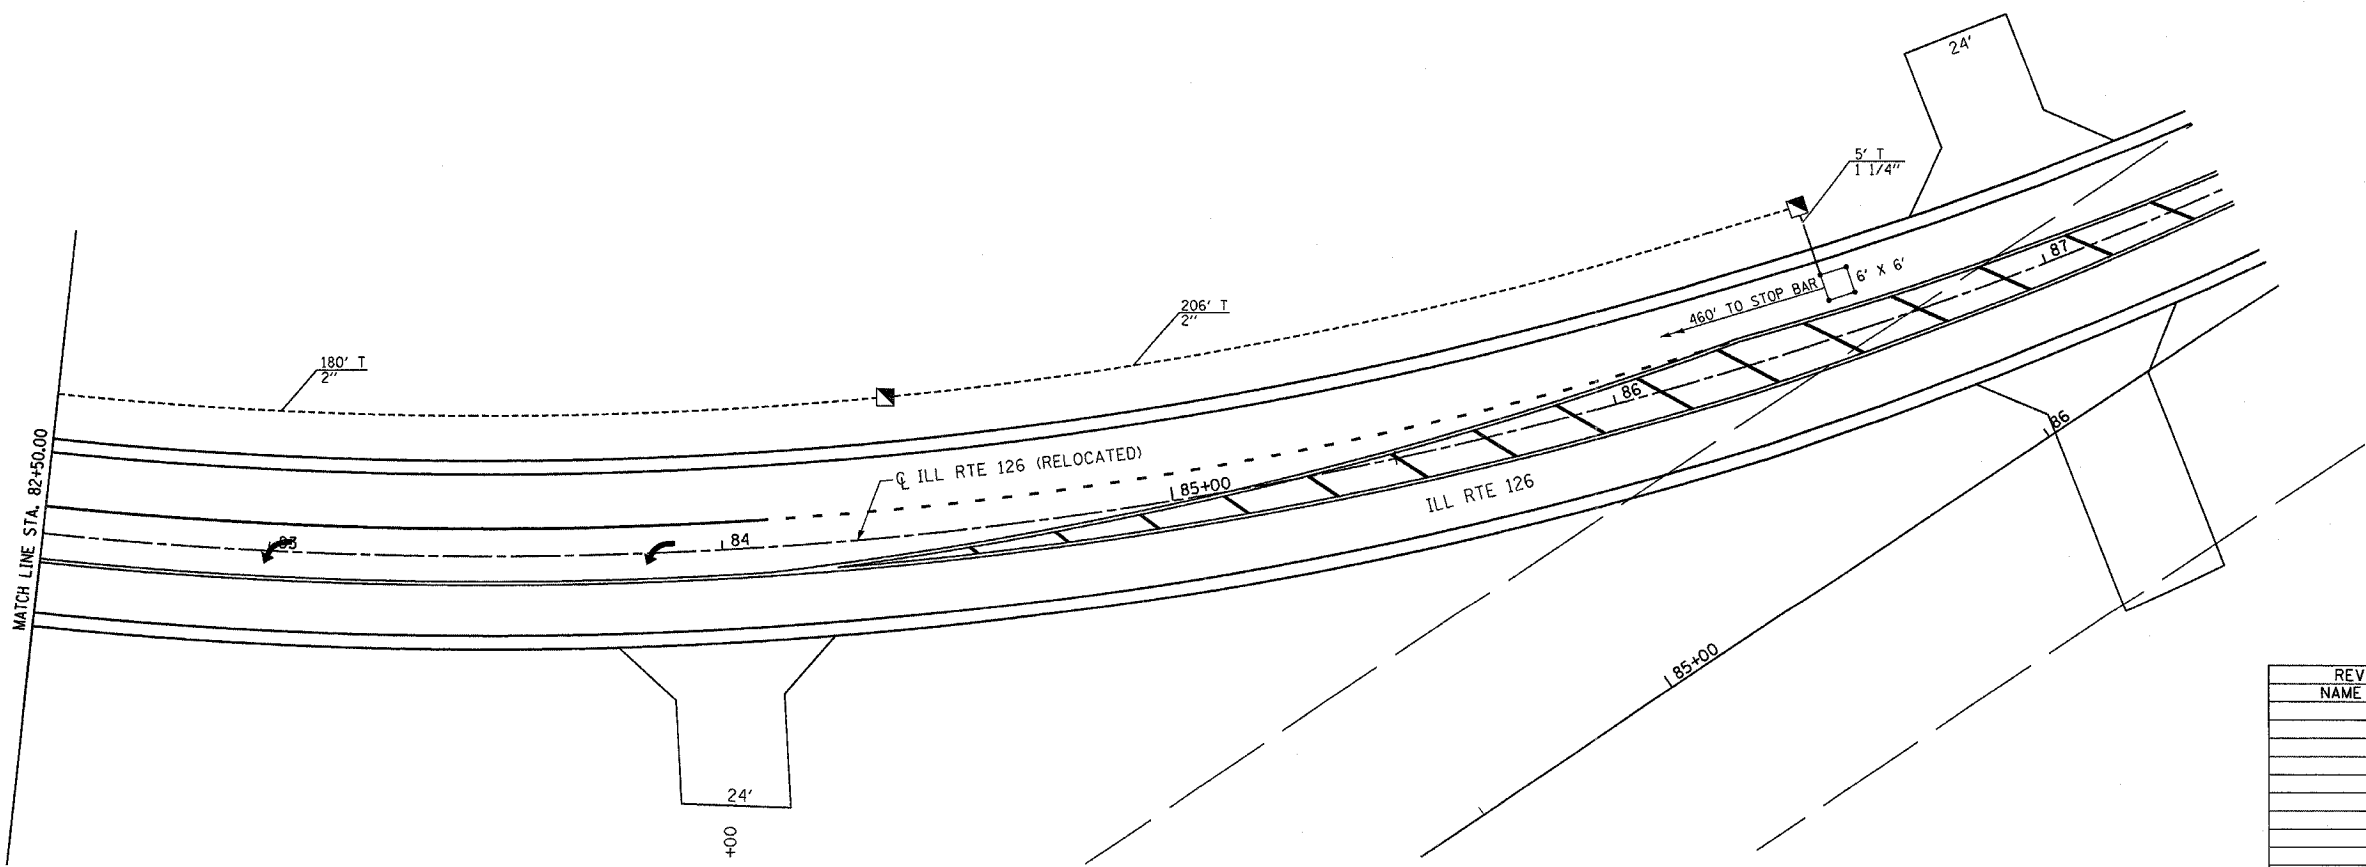


F.A. RTE.	SECTION	COUNTY	TOTAL SHEETS	SHEET NO.
•	IN & TS	KENDALL	174	62
STA.		TO STA.		
FED. ROAD DIST. NO.	ILLINOIS	FED. AID PROJECT		
• FAP 311 (IL RTE 71) & FAS 2312 (IL RTE 126)				

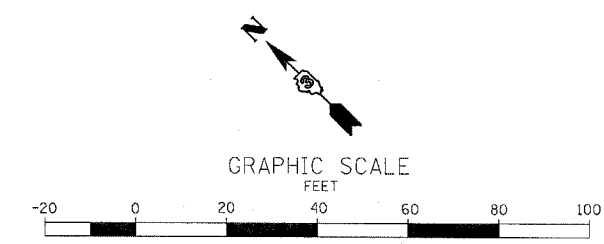

TRAFFIC SIGNALS LEGEND

	SERVICE INSTALLATION
	CONTROLLER CABINET
	LIGHTING CONTROLLER
	CONDUIT
	SIGNAL HEAD WITH BACKPLATE
	LIGHT ON MAST ARM
	STEEL MAST ARM
	TRAFFIC SIGNAL POST
	HANDHOLE
	DOUBLE HANDHOLE
	CONFIRMATION BEACON AND LIGHT DETECTOR

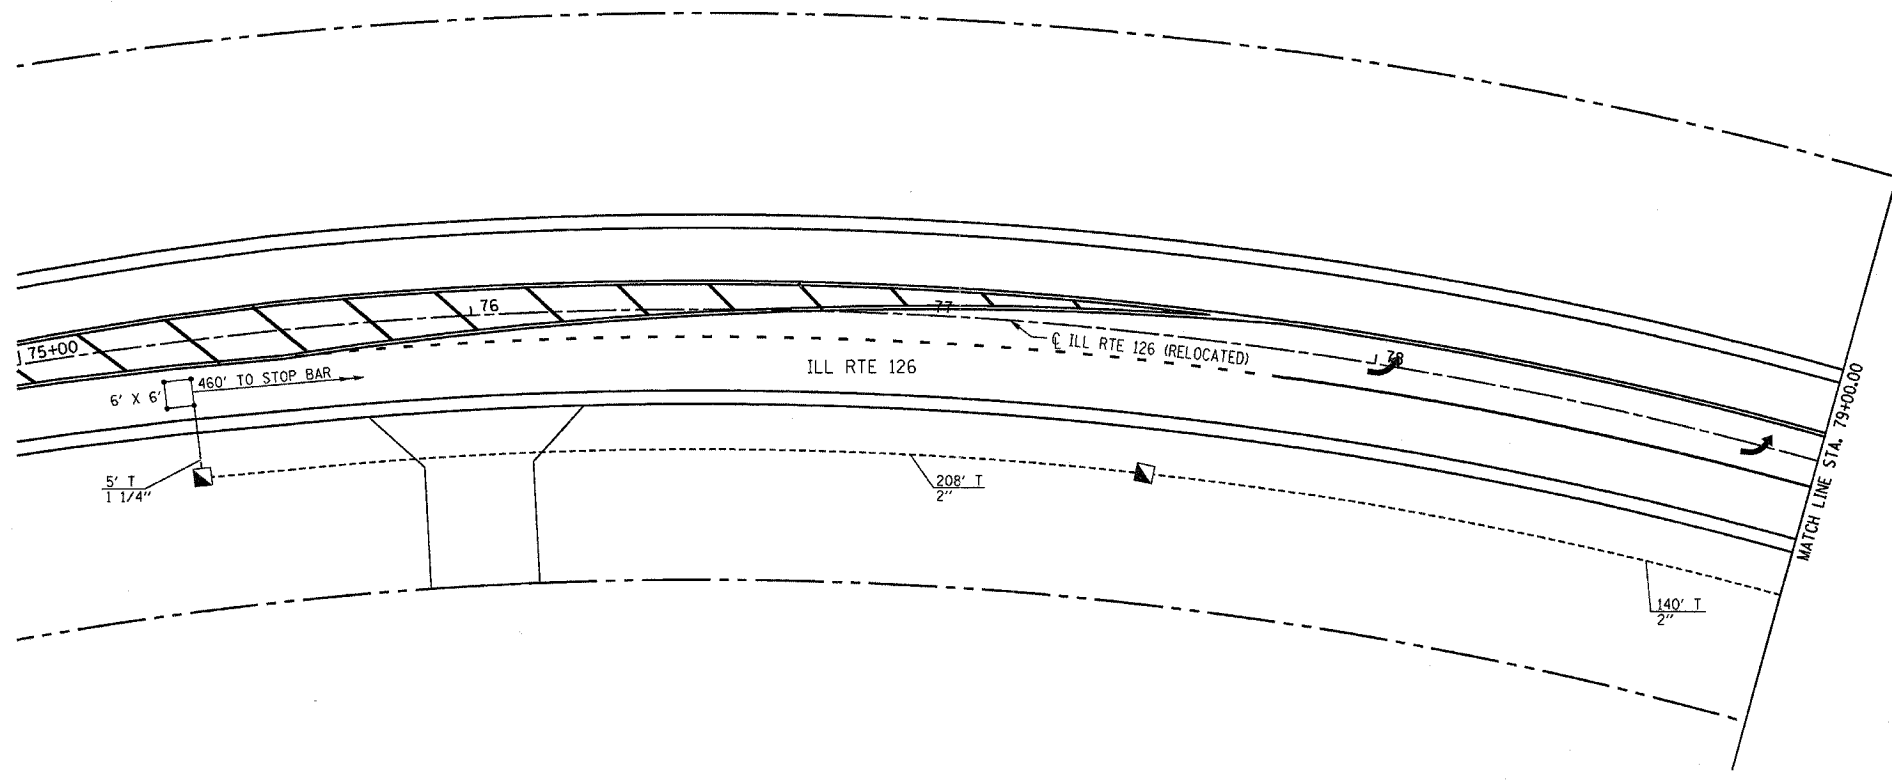

REVISIONS	
NAME	DATE

ILLINOIS DEPARTMENT OF TRANSPORTATION
 TRAFFIC SIGNAL PLAN
 FAP 311 (IL RTE 71)
 AND FAS 2312 (IL RTE 126)
 SECTION IN & TS
 KENDALL COUNTY

SCALE: VERT. 1" = 20'
 HORIZ. 1" = 20'
 DATE 1/06

DRAWN BY ARR
 CHECKED BY MVF