
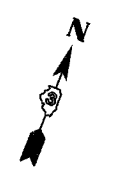




F.A. RTE.	SECTION	COUNTY	TOTAL SHEETS	SHEET NO.
•	IN & TS	KENDALL	174	63
STA.		TO STA.		
FED. ROAD DIST. NO.	ILLINOIS	FED. AID PROJECT		

• FAP 311 (IL RTE 71) & FAS 2312 (IL RTE 126)

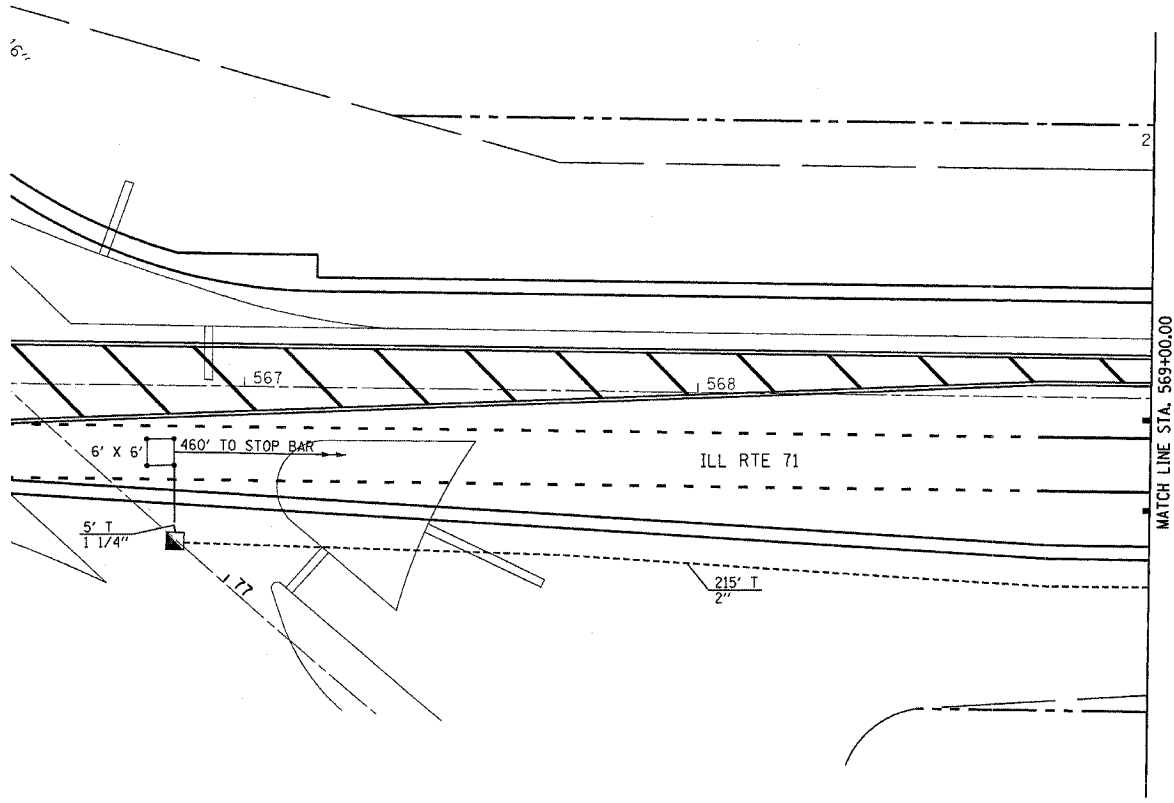

TRAFFIC SIGNALS LEGEND

- SERVICE INSTALLATION
- CONTROLLER CABINET
- LIGHTING CONTROLLER
- CONDUIT
- SIGNAL HEAD WITH BACKPLATE
- LIGHT ON MAST ARM
- STEEL MAST ARM
- TRAFFIC SIGNAL POST
- HANDHOLE
- DOUBLE HANDHOLE
- CONFIRMATION BEACON AND LIGHT DETECTOR

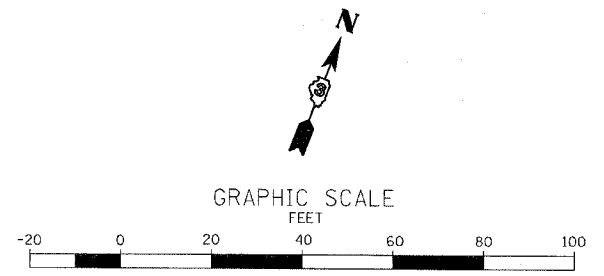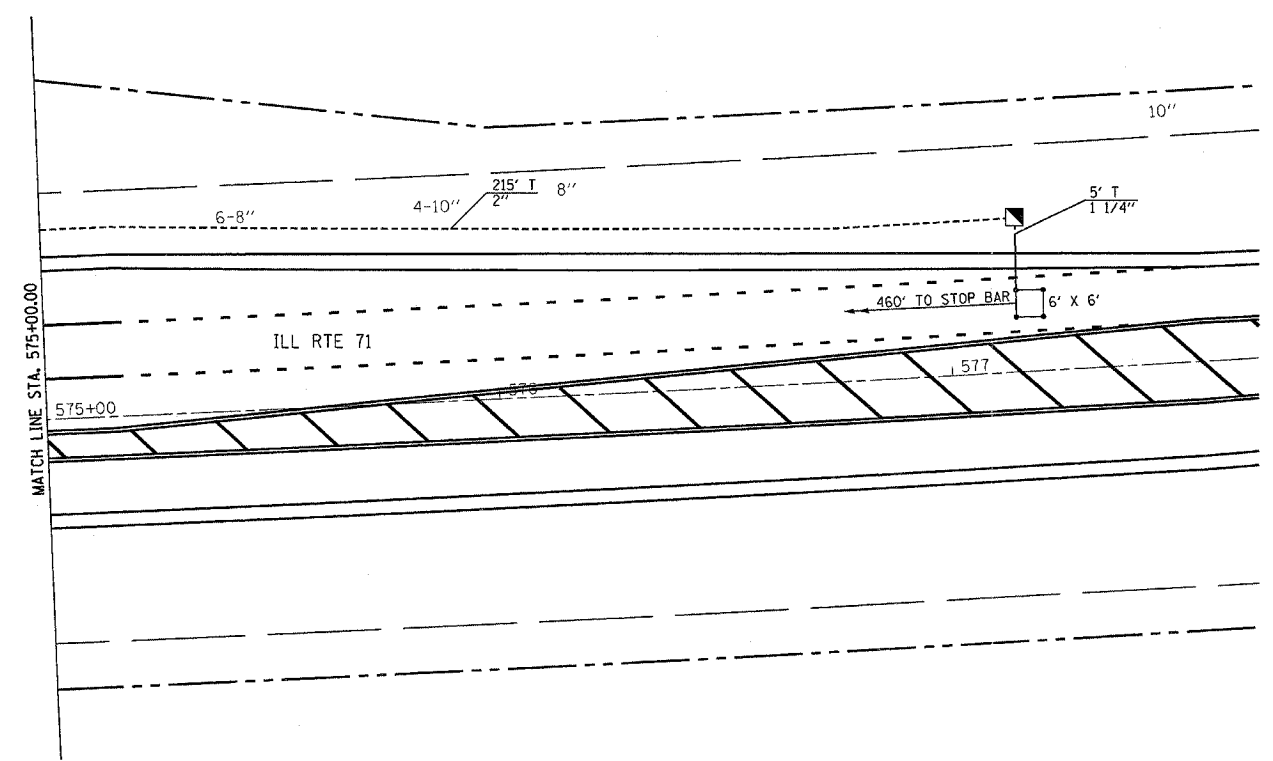

REVISIONS	
NAME	DATE

ILLINOIS DEPARTMENT OF TRANSPORTATION
TRAFFIC SIGNAL PLAN
 FAP 311 (IL RTE 71)
 AND FAS 2312 (IL RTE 126)
 SECTION IN & TS
 KENDALL COUNTY

SCALE: VERT. 1" = 20'
 HORIZ. 1" = 20'

DATE 1/06

DRAWN BY ARR
 CHECKED BY MVF